

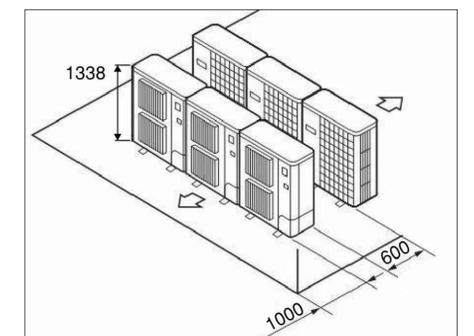
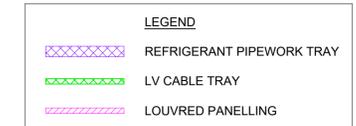
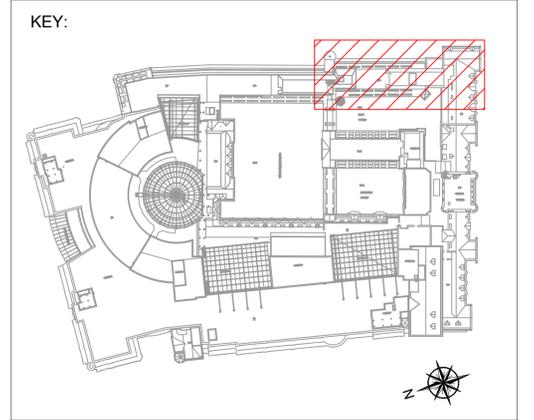


DRAWING SCALE HAS BEEN DERIVED FROM EXISTING PDF DRAWINGS AND IS THEREFORE AS ACCURATE AS PRACTICALLY POSSIBLE.

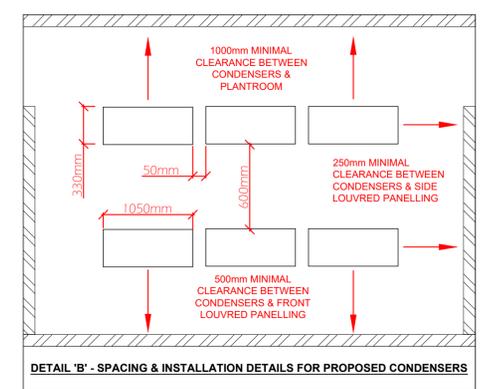

NOTE: CONTRACTOR TO SPECIFY AIR OUTLET GUIDE FOR CONDENSERS TO PROMOTE VERTICAL DISCHARGE & ACHIEVE CLEARANCES AS SHOWN

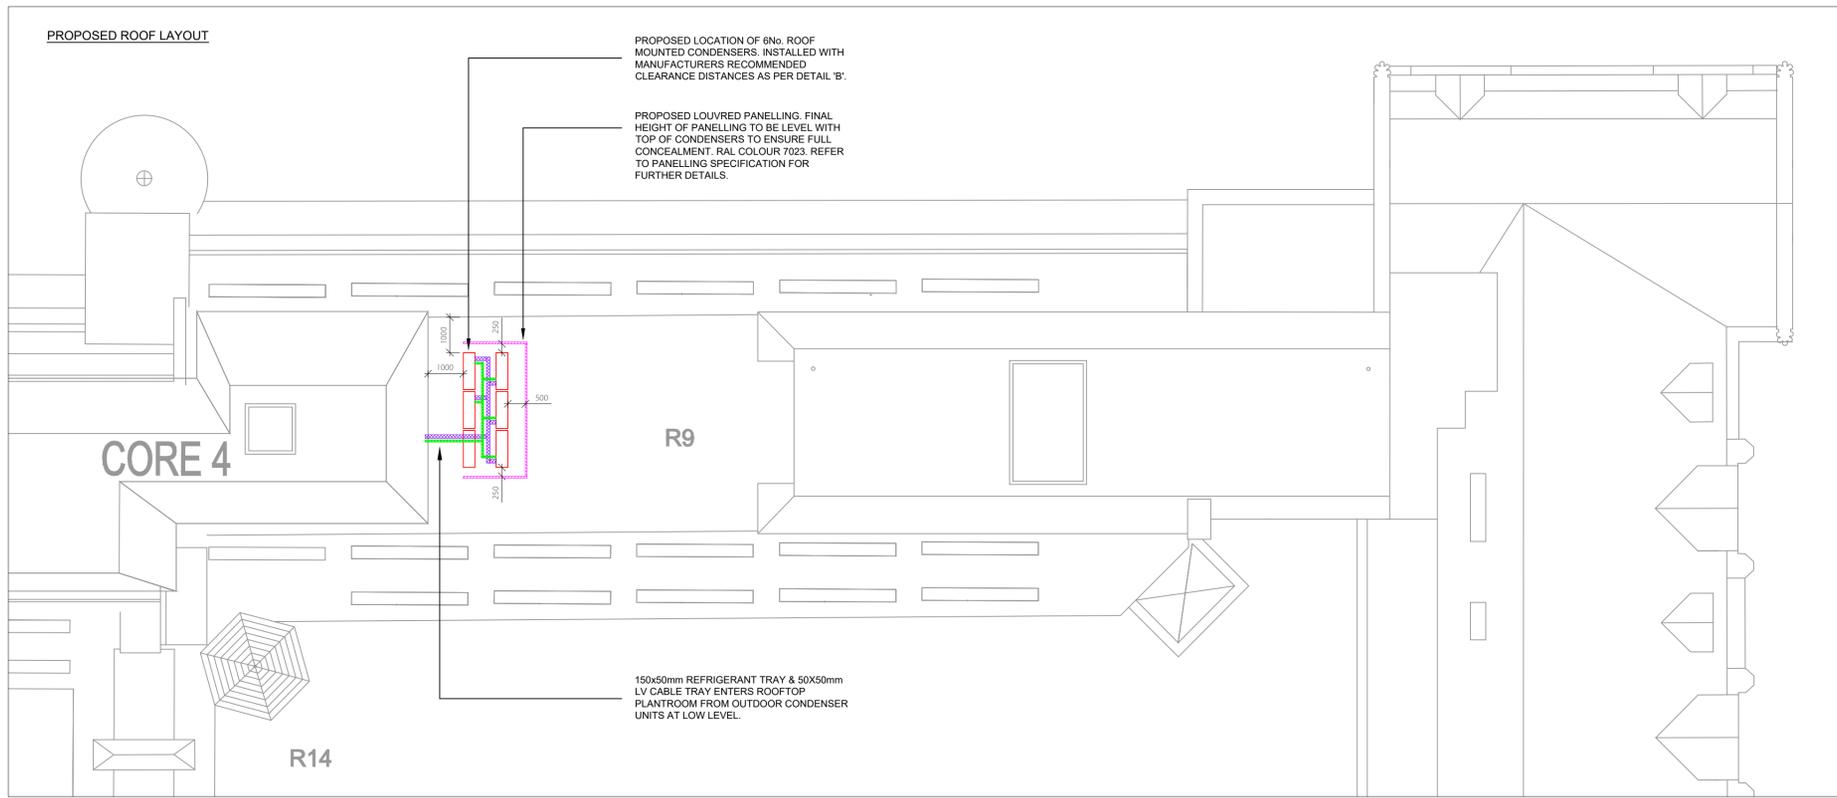

STATUS	DATE	DESCRIPTION	DRN	ENG	APP	REV
S2	26.06.2019	FOR PLANNING APPROVAL	CMcC	CH	BF	P06
S2	30.05.2019	FOR PLANNING APPROVAL	CMcC	CH	BF	P05
S2	03.05.2019	FOR PLANNING APPROVAL	CMcC	CH	BF	P04
S2	09.04.2019	FOR PLANNING APPROVAL	CMcC	CH	BF	P03