


CONTRACTORS MUST VERIFY ALL DIMENSIONS OF THE JOB BEFORE COMMENCING ANY WORK OR MAKING ANY SHOP DRAWINGS.

REVISIONS

L.O.C.
ARCHITECTS. DEPT.
APR 1939 - 084386

PRESENTED TO
8 MAY 1939 (A.M.)
TOWN PLANNING AND BUILDING
REGULATION COMMITTEE.

REGD No. 57071

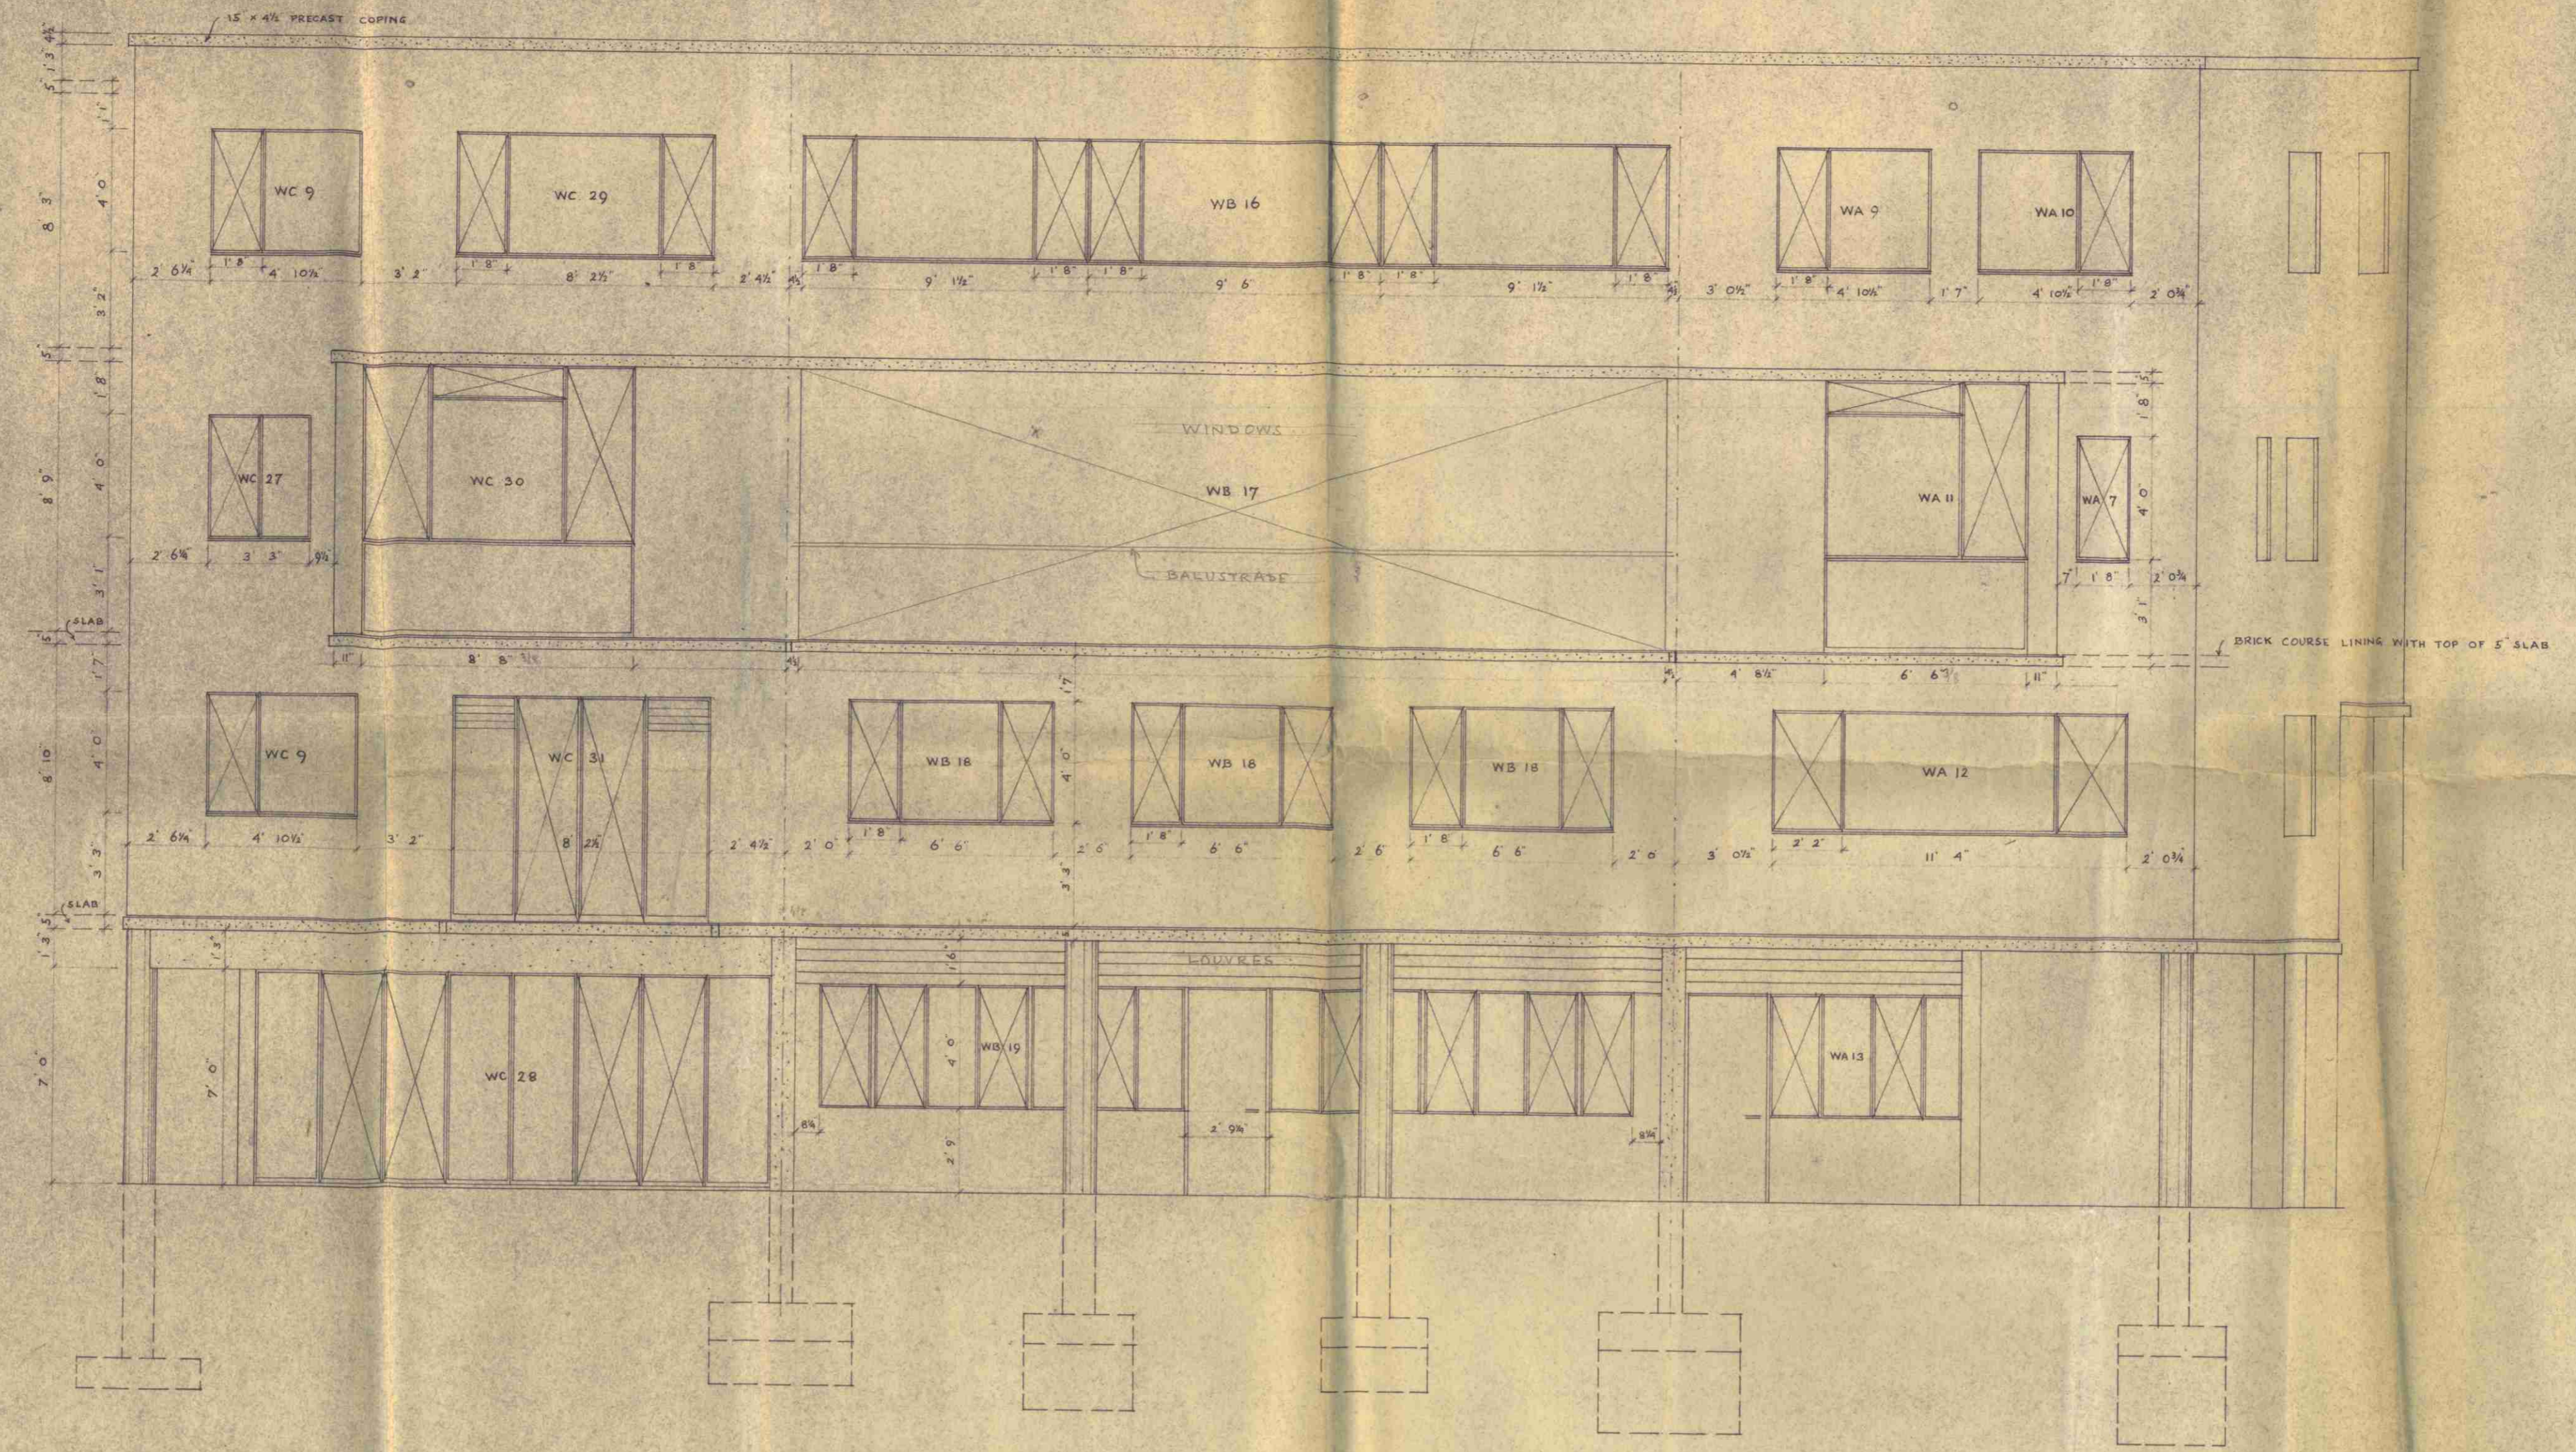

No. WR 119

CLIENT CONTEMPORARY CONSTRUCTION L
JOB 1-4 WILLOW ROAD, HAMPSTEAD
DRAWING GARDEN ELEVATION
SCALE 1/4" = 1' 0"
DRAWN BY R.S.T.
CHECKED BY
DATE 9.1.39

ERNO GOLDFINGER, D.P.L.G.
GERALD FLOWER, A.R.I.B.A. ARCHITECTS.