
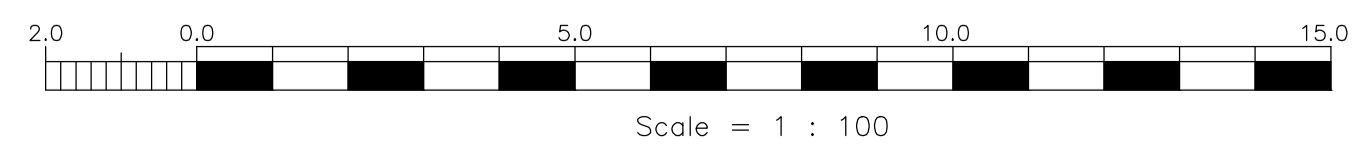


Notes

THIS SURVEY HAS BEEN PREPARED WITH A SCALING ACCURACY FOR A PLOT AT A SCALE OF 1/100
 ALL LEVELS ARE IN METRES DERIVED FROM GPS TRANSFORMATION OSGM02
 THE CO-ORDINATES ARE DERIVED FROM THE ORDNANCE SURVEY ACTIVE STATION NETWORK OSTM02 (BASE STATION ST01)
 ALL TREE HEIGHTS AND SPREADS ARE APPROXIMATE
 WE HAVE TRIED TO IDENTIFY TREE TYPES, HOWEVER IF TREE SPECIES ARE CRITICAL SPECIALIST ADVICE SHOULD BE GAINED.
 DRAINAGE PIPE SIZES HAVE BEEN MEASURED FROM THE SURFACE, CHAMBER ACCESS HAS NOT BEEN GAINED FOR SAFETY REASONS, THEREFORE SIZES SHOULD BE REGARDED AS APPROXIMATE

bl bed level
 cl cover level
 il invert level
 tl threshold level
 ul unable to lift
 wl water level

STATION	EASTINGS	NORTHINGS	LEVEL	TYPE
ST01	528533.172	186982.088	86.655	PIN
ST02	528546.048	186996.007	89.140	PIN
ST03	528551.018	186976.003	87.764	PIN
ST04	528563.099	186982.015	87.626	PIN
ST05	528532.857	187051.378	94.274	PIN
ST06	528533.475	187078.830	97.656	PIN
ST07	528473.481	187075.853	99.784	PIN
ST08	528538.932	187059.603	96.499	PIN
ST09	528532.067	187077.724	99.214	PIN
ST10	528514.049	187086.582	101.704	PIN
ST11	528498.661	187089.861	103.171	PIN

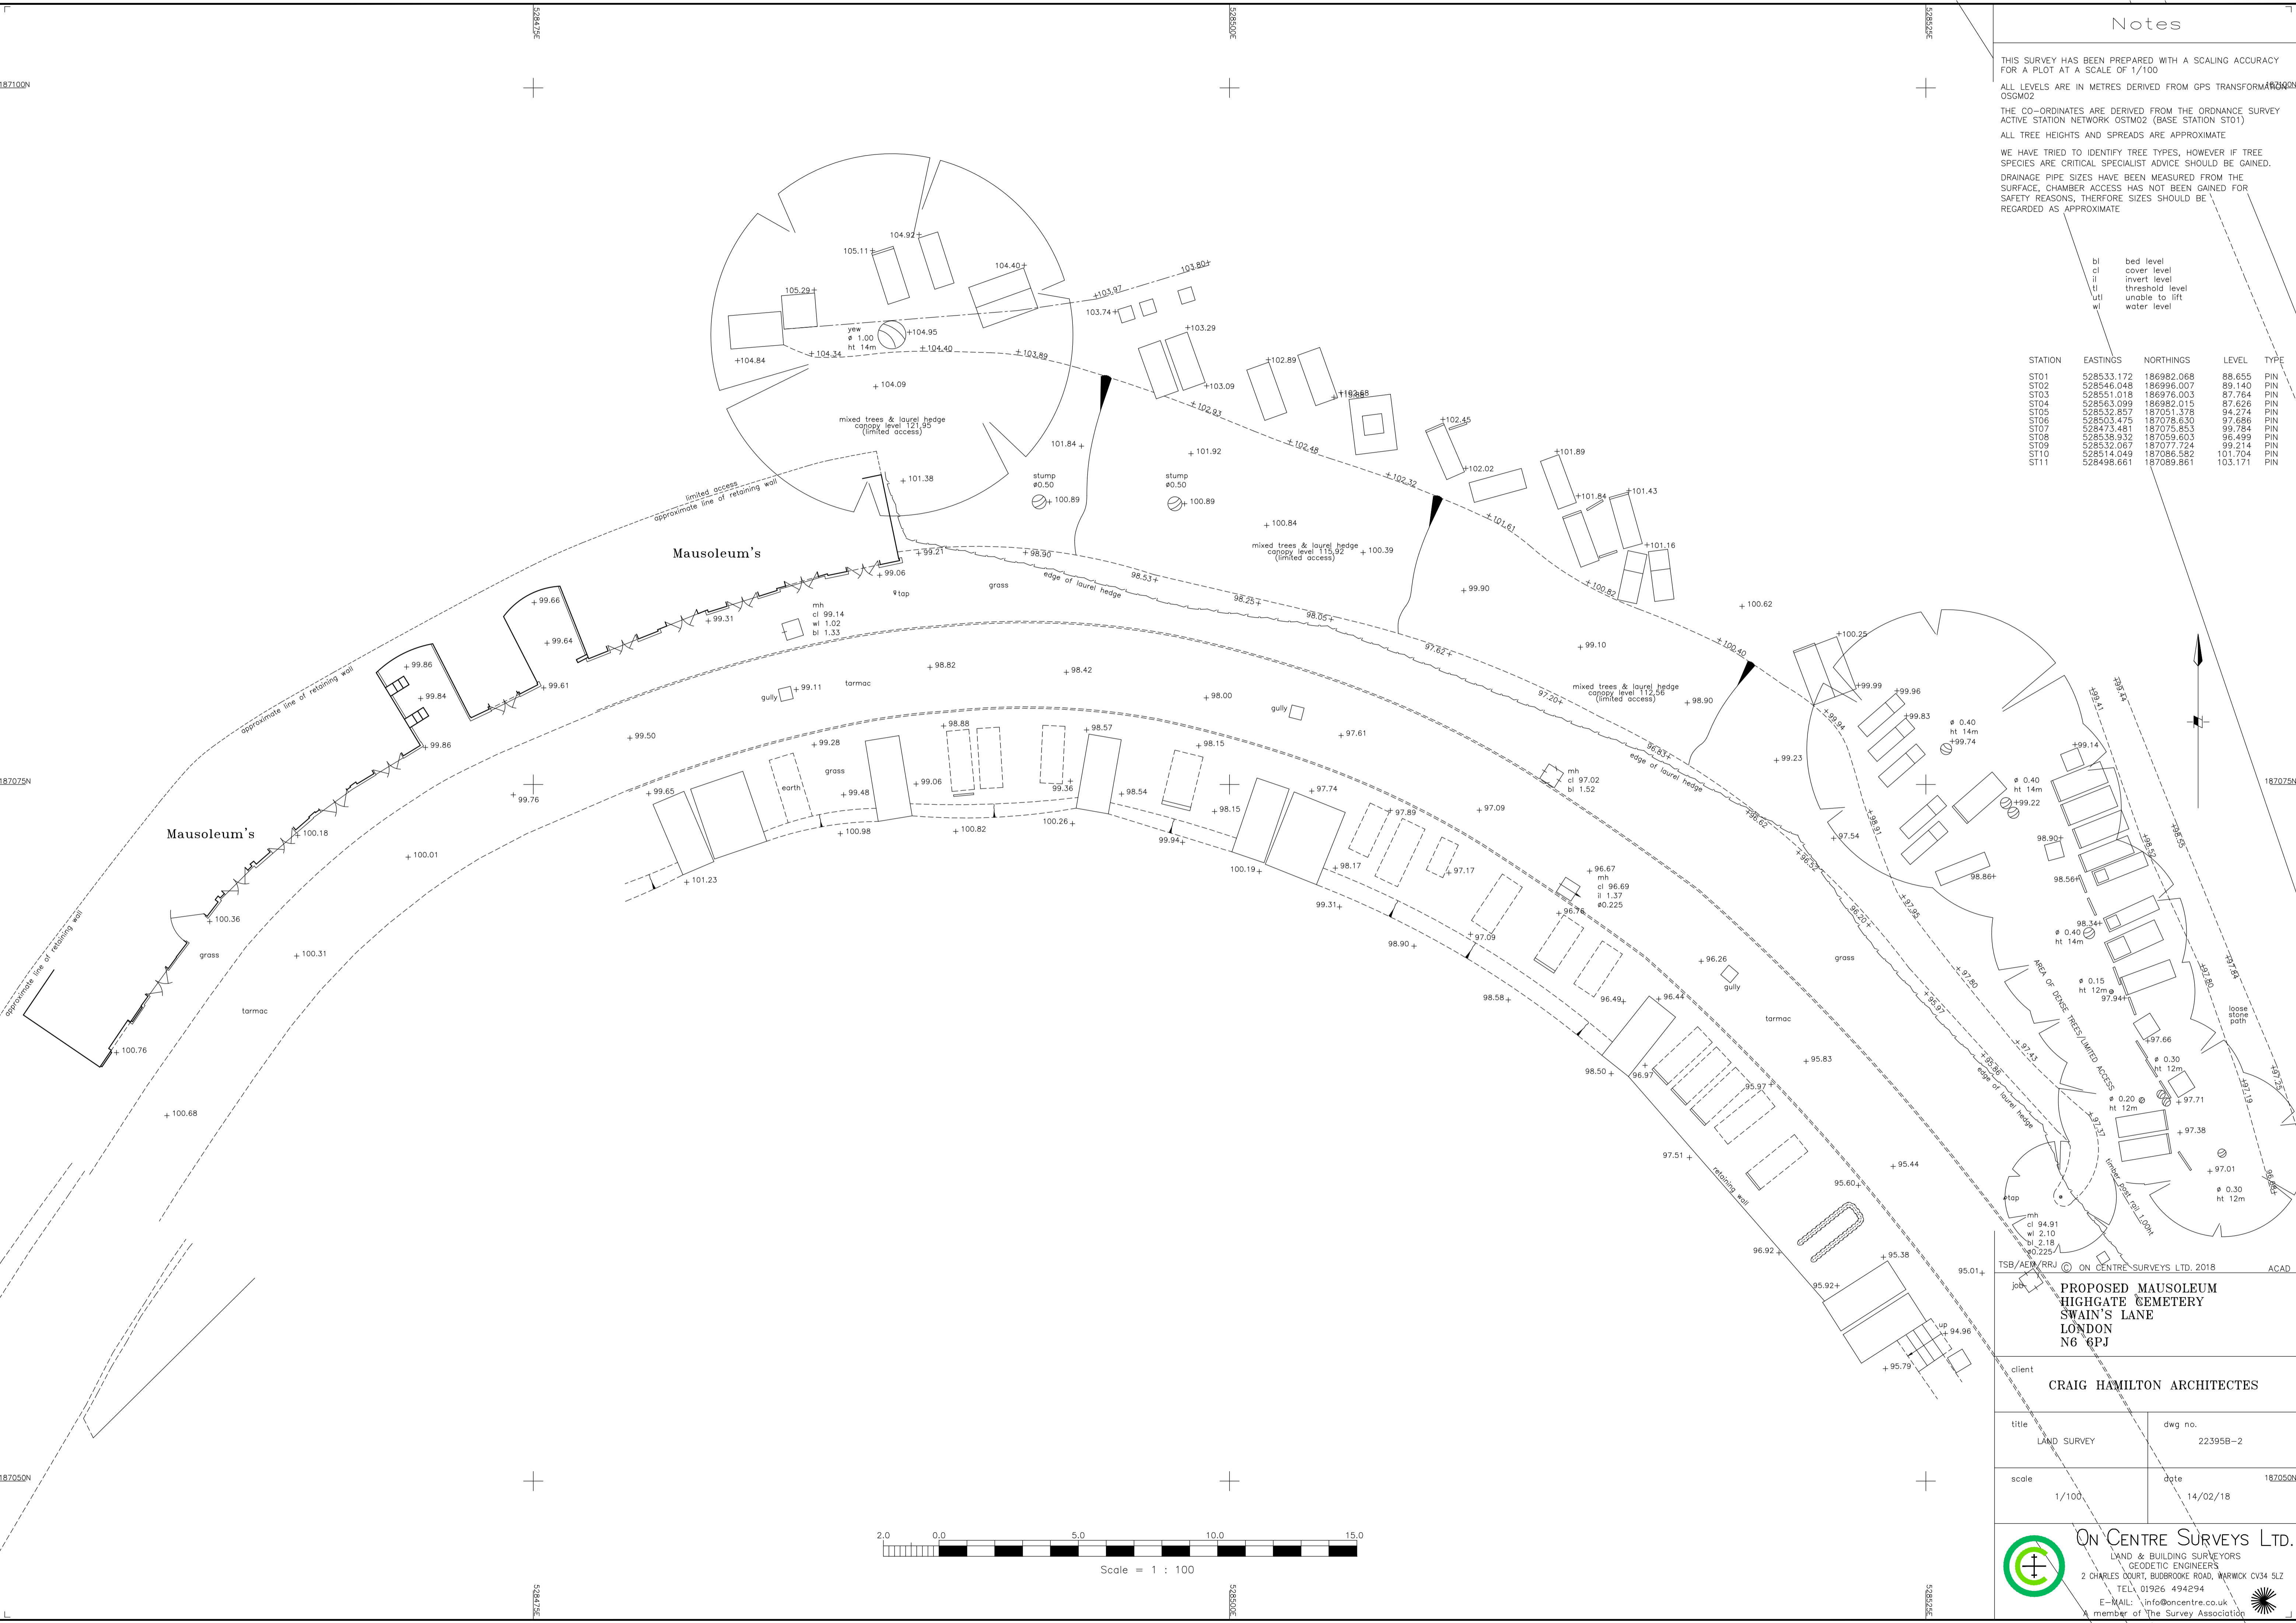

TSB/AEM/RRJ © ON CENTRE SURVEYS LTD. 2018 ACAD

job: **PROPOSED MAUSOLEUM
 HIGHGATE CEMETERY
 SWAIN'S LANE
 LONDON
 N6 6PJ**

client: **CRAIG HAMILTON ARCHITECTES**

title: LAND SURVEY	dwg no. 22395B-2
scale: 1/100	date: 14/02/18

ON CENTRE SURVEYS LTD.
 LAND & BUILDING SURVEYORS
 GEODETIC ENGINEERS
 2 CHARLES COURT, BURBOROKE ROAD, WARWICK CV34 5LZ
 TEL: 01926 494294
 E-MAIL: info@oncentre.co.uk
 A member of The Survey Association