

TYPE E - REMOVAL OF EXISTING RADIATORS FIXED TO HISTORIC FABRIC

See the method statements at the back of this document for details of making good the lath & plaster and decorative plaster in materials to match existing.

9MS/2/002 - AS BUILT CONDITION




9MS/2/002 Office - As Built Condition with radiators fixed to historical wall panelling / plaster finish



9MS/2/S02 - PROPOSED STELRAD MOUNTING BRACKETS


Low level boxing in with trunking to be carefully removed. Implemented radiator wall brackets to be removed from wall. Any resultant repair work to be carried out using lime plaster and decoration to match existing. Implemented radiator to be re used and floor mounted using stelrad floor standing brackets.

Where radiators have been fixed on boxing with electrical trunking and outlets installed under them at skirting level, the boxing and trunking is to be removed. In these circumstances remove the radiators and connecting pipework after removal of boxing and trunking reposition the radiators at normal height in line with other radiators. Where due to height of skirting board radiators cannot be fixed back to the wall fabric, mount the radiators on proprietary feet ordered from Stelrad subject to approval of architect. It is permissible to install pipework exposed under radiators from the riser fixed back to skirting and painted white. Allow for installing new pipework and fittings from the riser. Heating system drain down required. Flush and refill as required and dose the system. Leave in working order.

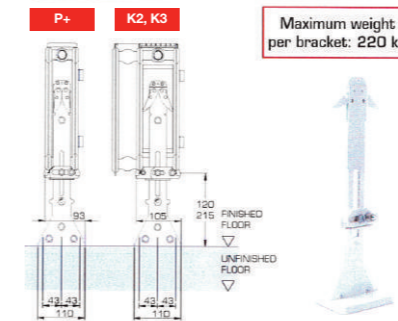

For fixation on finished floor
Monclac floor standing bracket 120-215, article code R5209, the distance between the bottom of the radiator and the floor is adjustable per 5 mm.


Note:
Not useable for vertical radiators

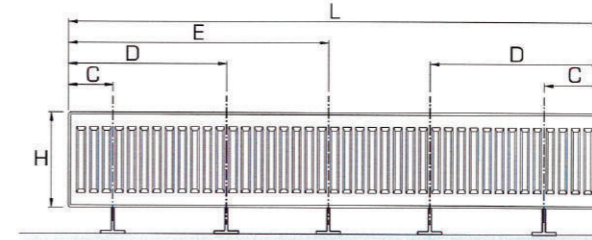

recommended positions and numbers:

H	Number	L				
		400	500	1200	1400	2000
		117	150	250	250	250
300	C	117	150	250	250	250
400	D	-	-	-	-	L/2 +17
500	E	-	-	-	-	L/2 +17

H	Number	L										
		400	500	1100	1200	1400	1800	2000	2200	2400	2800	3000
		2 pc.	3 pc.	4 pc.	5 pc.							
600	C	117	150	250	250	250	250					
700	D	-	-	-	-	750	817	850	750	817	850	
900	E	-	-	-	817	-	-	-	-	-	L/2 +17	



THE BRITISH MUSEUM

BDP.

16 Brewhouse Yard
Clerkenwell
London EC1V 4LJ
United Kingdom
T +44 (0)20 7812 8000
F +44 (0)20 7812 8399
www.bdp.com

PROJECT FILE
**British Museum
Perimeter Properties Refurbishment**

PROJECT NUMBER
P2002323

ADDITIONAL WORKS Type E - Removal of existing radiators fixed to historic fabric	SCALE Varies@A3
DATE 14/06/2019	DRAWN BY -
PROJECT CODE (70)AD008	REVISION -