


1 - DO NOT SCALE FROM DRAWING. ALL DIMENSIONS TO BE CHECKED ON SITE PRIOR TO COMMENCEMENT OF WORKS.  
 2 - THIS DRAWING IS COPYRIGHT TO S & C SLATTER LTD AND IS THE PROPERTY OF S & C SLATTER LTD. ALL RIGHTS RESERVED. NO PART OF THIS DRAWING IS TO BE REPRODUCED OR TRANSMITTED IN ANY FORM OR BY ANY MEANS, ELECTRONIC OR MECHANICAL, INCLUDING PHOTOCOPYING, RECORDING, OR BY ANY INFORMATION STORAGE AND RETRIEVAL SYSTEM, WITHOUT THE WRITTEN PERMISSION OF S & C SLATTER LTD. THIS DRAWING IS THE PROPERTY OF S & C SLATTER LTD AND IS NOT TO BE REPRODUCED OR TRANSMITTED IN ANY FORM OR BY ANY MEANS, ELECTRONIC OR MECHANICAL, INCLUDING PHOTOCOPYING, RECORDING, OR BY ANY INFORMATION STORAGE AND RETRIEVAL SYSTEM, WITHOUT THE WRITTEN PERMISSION OF S & C SLATTER LTD.

**HEALTH AND SAFETY NOTE**

ALL PERSONNEL SHOULD BE AWARE OF THE HEALTH AND SAFETY PLAN WHICH IS RETAINED IN THE SITE MANAGERS OFFICE.

NOTES

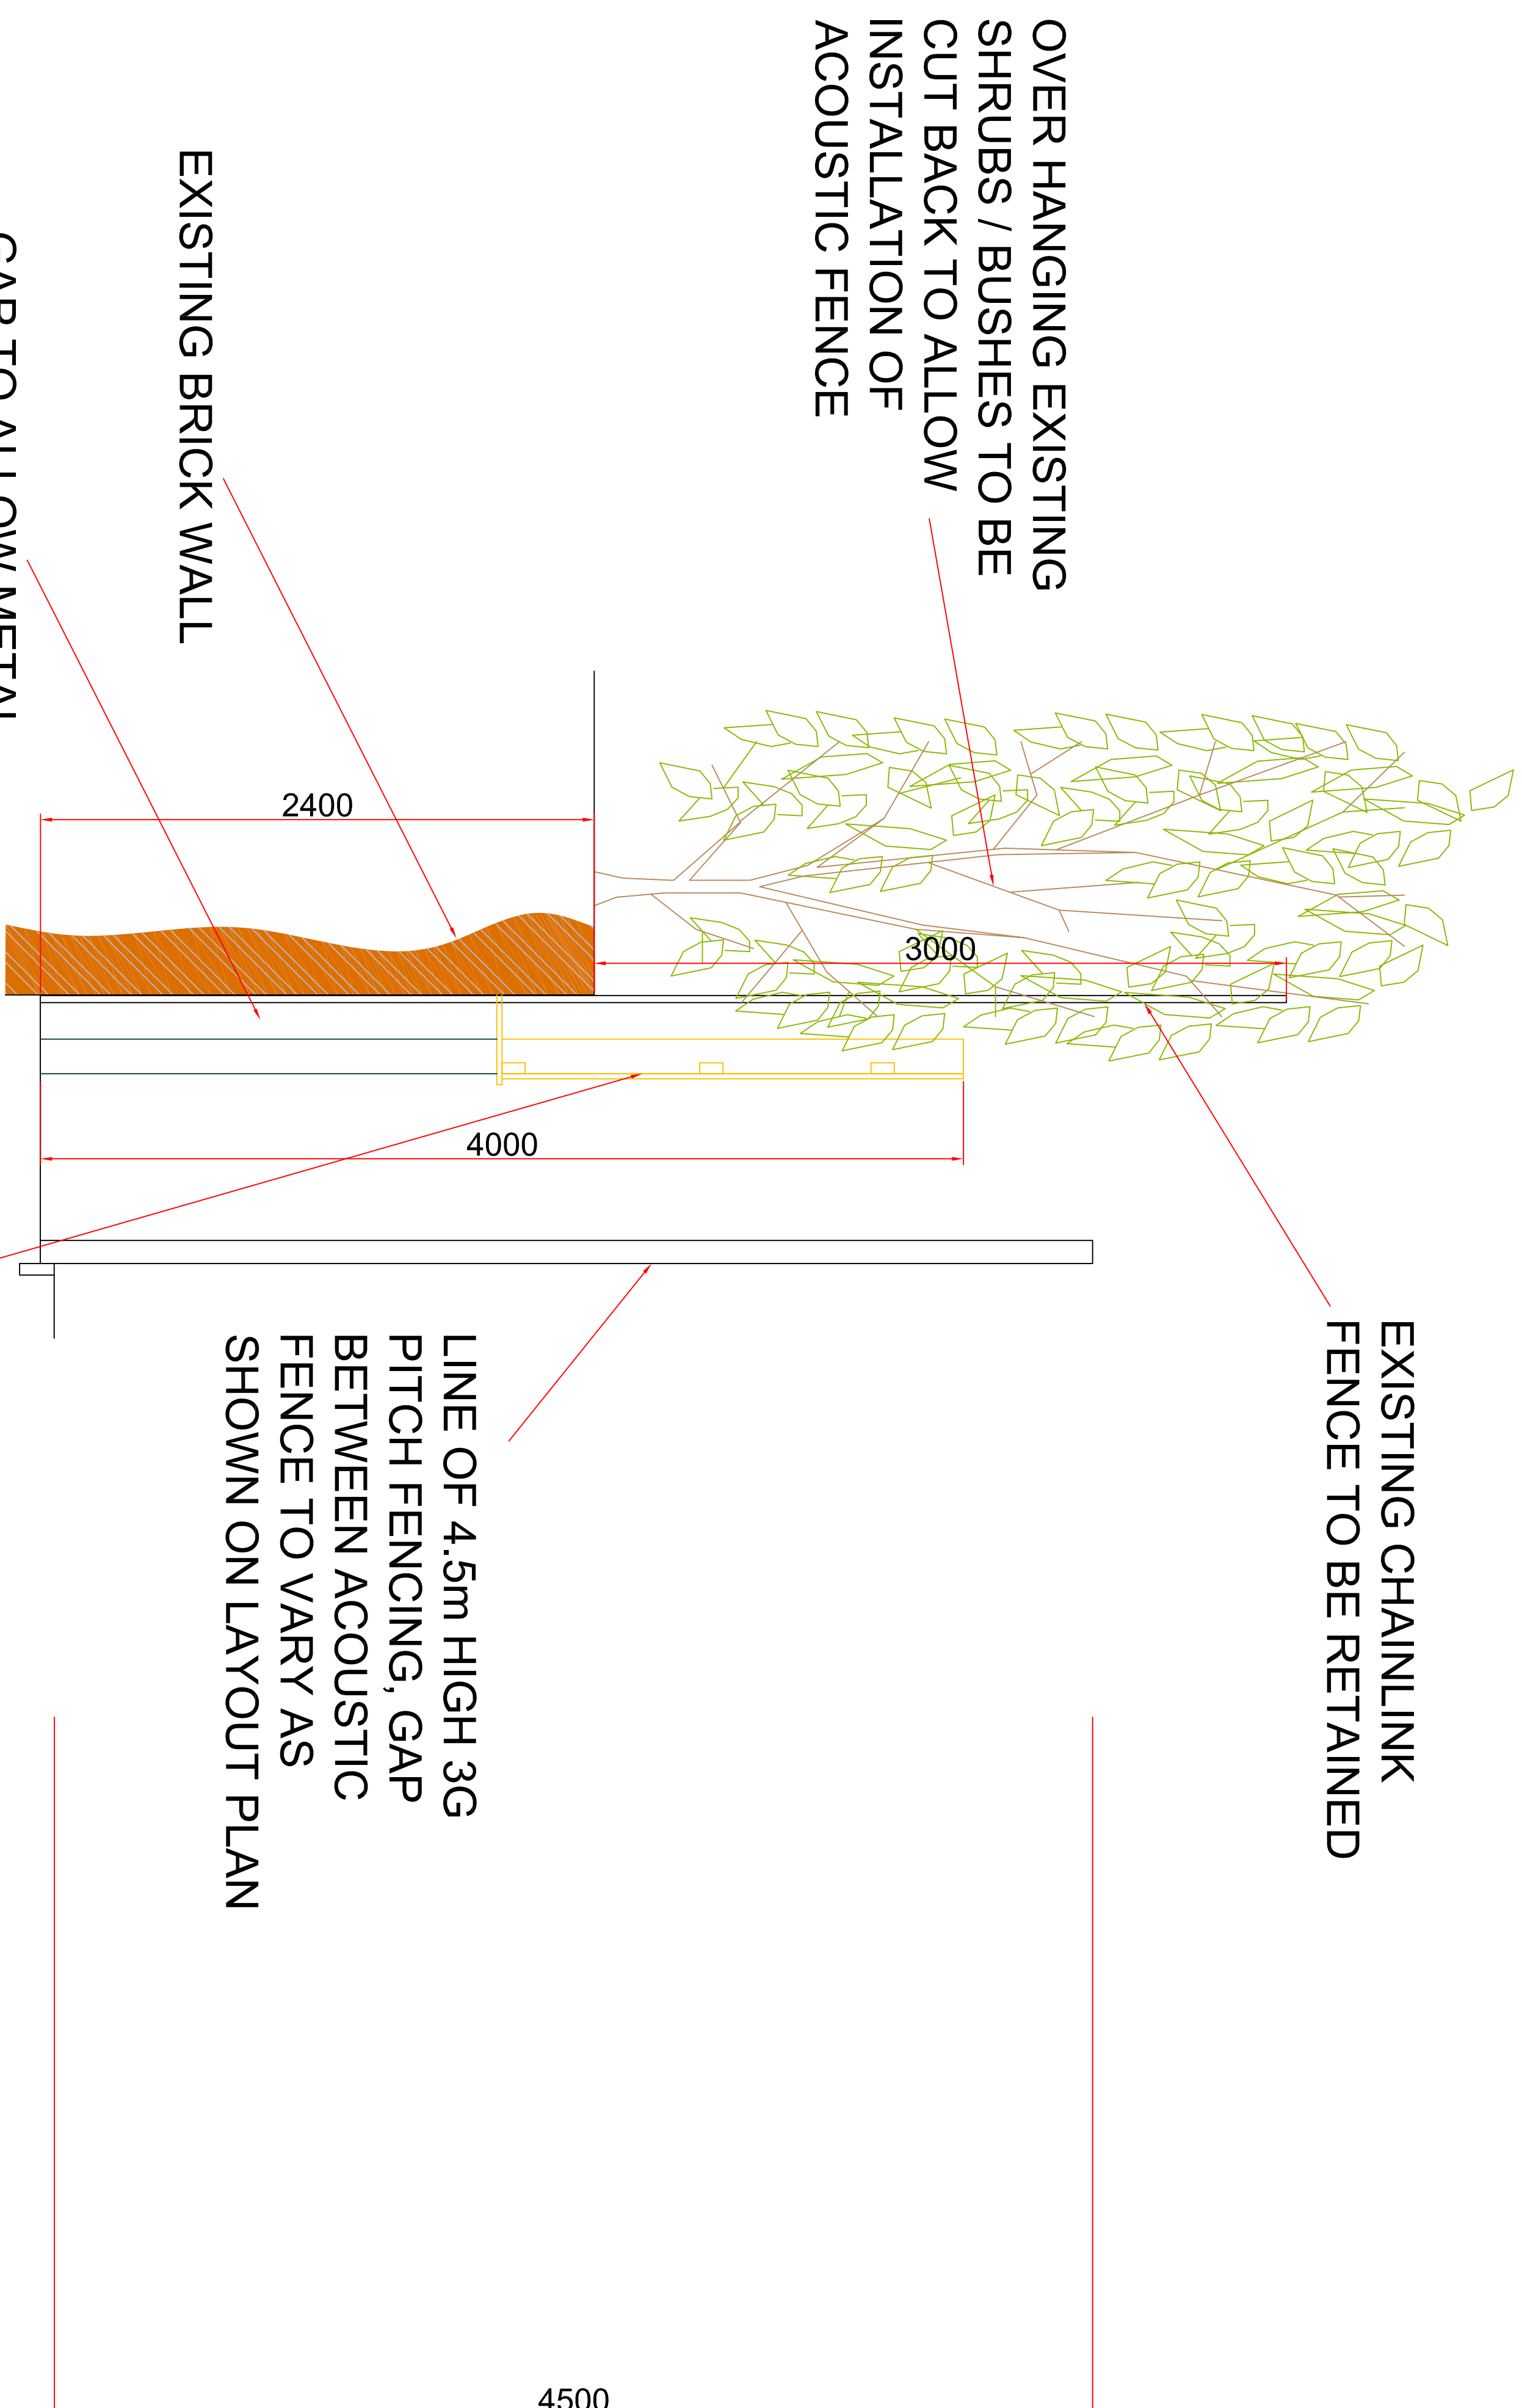

GAP TO ALLOW METAL SUPPORT POST FOR EX. CHAINLINK FENCING AND BRICK PIERS

4m HIGH TIMBER ACOUSTIC FENCE SAT IN FRONT OF EXISTING BRICK WALL & CHAINLINK ABOVE

LINE OF 4.5m HIGH 3G PITCH FENCING, GAP BETWEEN ACOUSTIC FENCE TO VARY AS SHOWN ON LAYOUT PLAN

EXISTING CHAINLINK FENCE TO BE RETAINED

# SECTION THROUGH ACOUSTIC FENCE 1:20



Hill Cottage, Epsborne, Newbury, Berkshire  
 RG20 0HA  
 Tel: 01635 34521 Fax: 01635 41024

PROJECT TITLE	PROJECT NUMBER
FLEET PRIMARY SCHOOL	MUK2150

**PROPOSED ACOUSTIC FENCE SECTION**

DRAWING No	REV	SCALE
SCS-MUK2150-06	A	1:20
DRAWN BY	DATE	
NJM	07-06-19	
CHECKED BY	SIZE/PLUT	
AI	AI	

ACAD FILE