
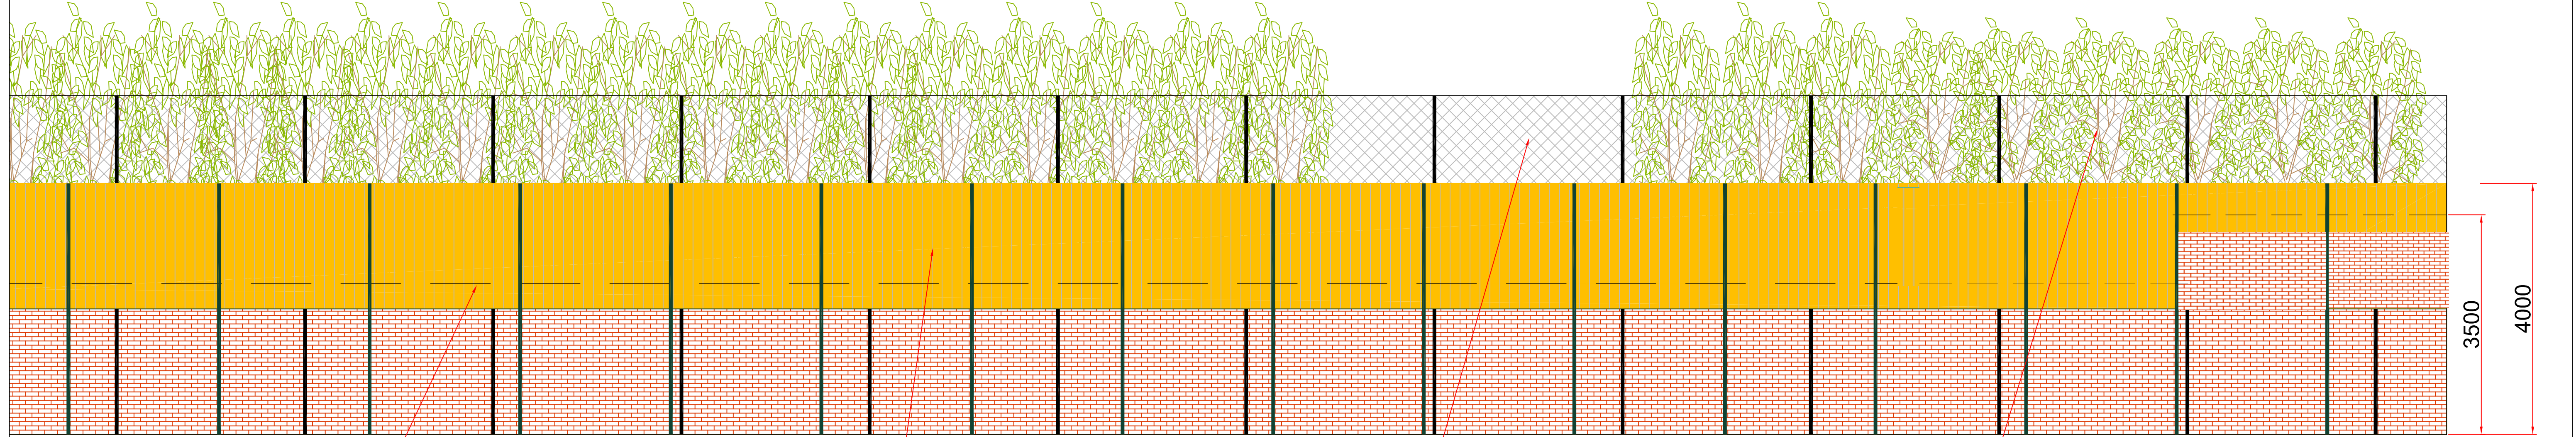


# PLAN VIEW OF ACOUSTIC FENCE 1:50

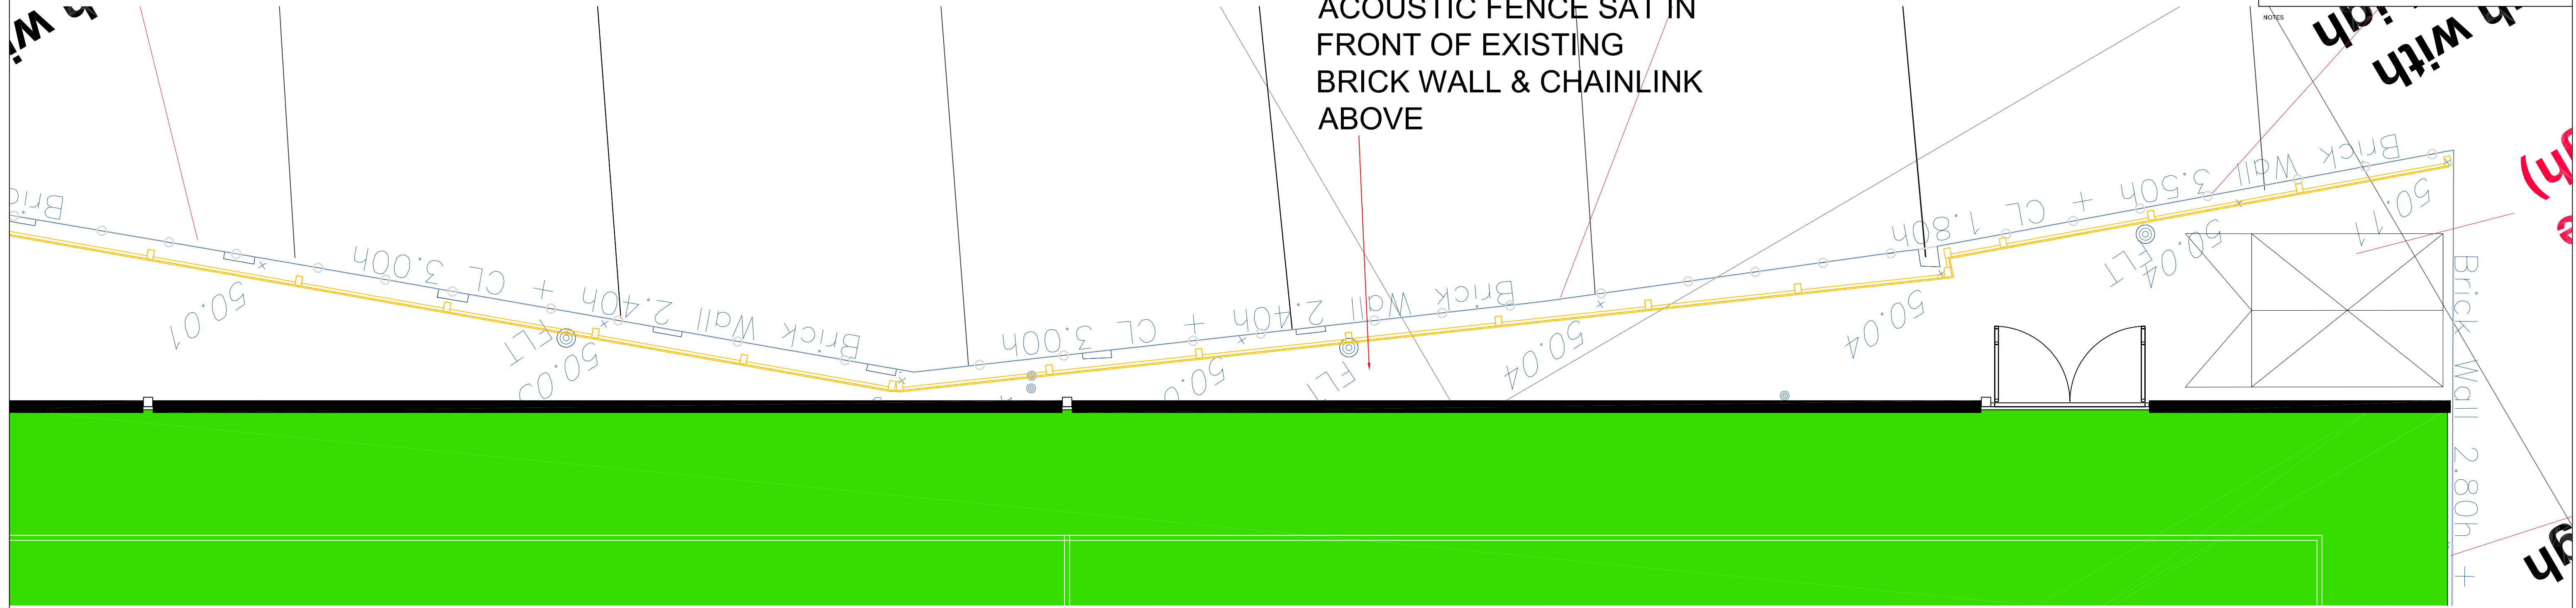

DASHED LINE IS LEVEL OF EXISTING BRICK WALL

4m HIGH WITH 2m TIMBER ACOUSTIC FENCE SAT IN FRONT OF EXISTING BRICK WALL & CHAINLINK ABOVE

EXISTING CHAINLINK FENCE TO BE RETAINED

OVER HANGING EXISTING SHRUBS / BUSHES TO BE CUT BACK TO ALLOW INSTALLATION OF ACOUSTIC FENCE


# ELEVATION OF ACOUSTIC FENCE 1:50

1 - DO NOT SCALE FROM DRAWING. ALL DIMENSIONS TO BE CHECKED ON SITE PRIOR TO COMMENCEMENT OF WORKS.  
2 - THIS DRAWING IS COPYRIGHT TO S & C SLATTER LTD  
3 - ALL PERSONNEL SHOULD BE AWARE OF THE HEALTH AND SAFETY PLAN WHICH IS RETAINED IN THE SITE MANAGERS OFFICE

### HEALTH AND SAFETY NOTE

ALL PERSONNEL SHOULD BE AWARE OF THE HEALTH AND SAFETY PLAN WHICH IS RETAINED IN THE SITE MANAGERS OFFICE

NOTES

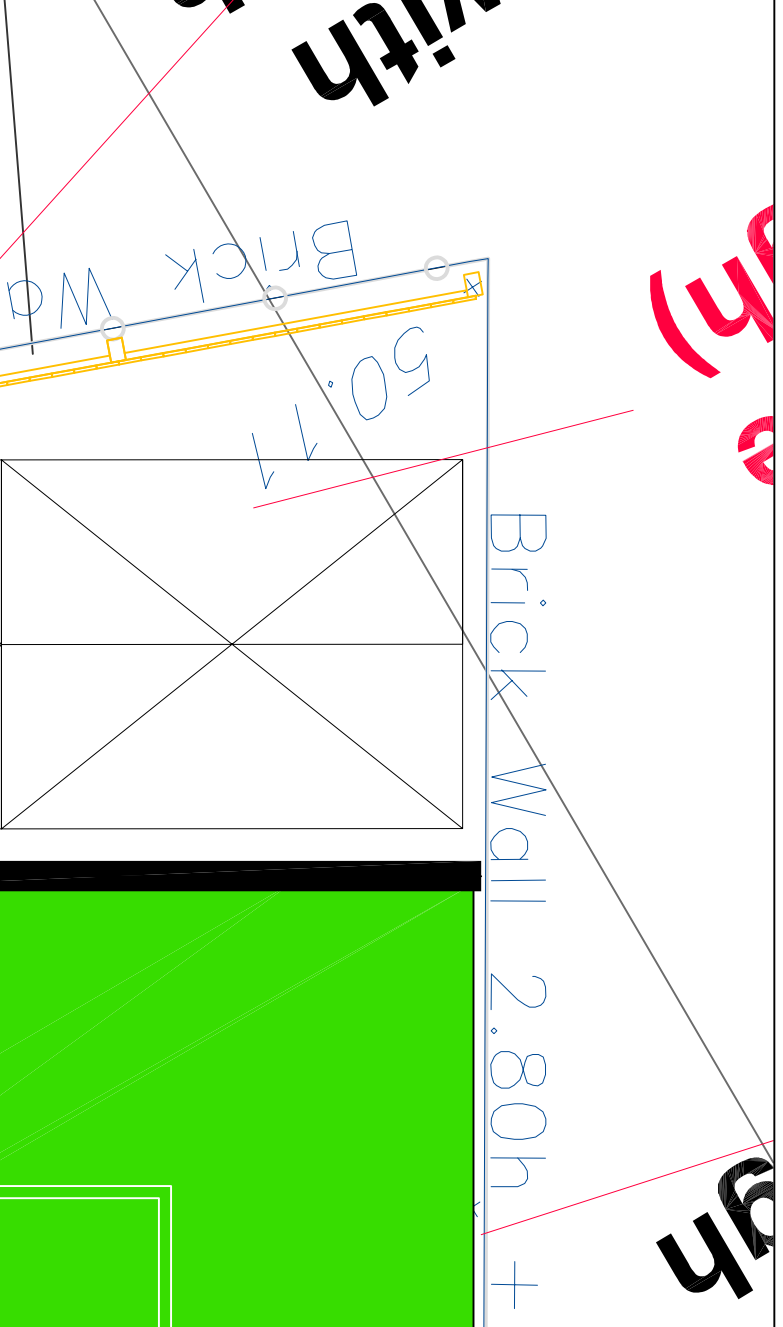

Hill Cottage, Enborne, Newbury, Berkshire RG20 0HA  
Tel: 01635 34521 Fax: 01635 41024

PROJECT TITLE	PROJECT NUMBER
<b>FLEET PRIMARY SCHOOL</b>	<b>MUK2150</b>

### PROPOSED ACOUSTIC FENCE PLAN & ELEVATION

DRAWING No	REV	SCALE
<b>SCS-MUK2150-05</b>	<b>A</b>	<b>1:50</b>
DRAWN BY NJM	DATE 07-06-19	
CHECKED BY	SIZE/PLDT A1	
ACAD FILE		