

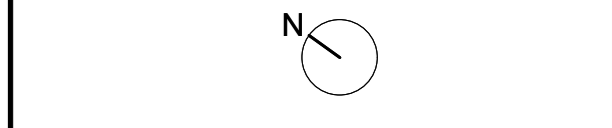


DO NOT SCALE
 THIS DRAWING IS © IAN MITCHELL ARCHITECTS LTD
 Dimensions to be verified on site.
 Figure dimensions to take preference to those scaled.
 All discrepancies to be clarified with the project Architect.
 Unless otherwise stated all levels to be AOD.
 This drawing is the property of Ian Mitchell Architects Ltd. and is
 issued on the condition it is not reproduced, related or
 disclosed to any unauthorised person, either wholly or in part without
 written consent.

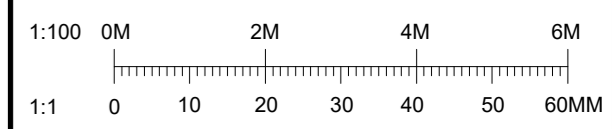

KEY:
 - - - Internal Site Boundary
 Phase 2b / 2c Works

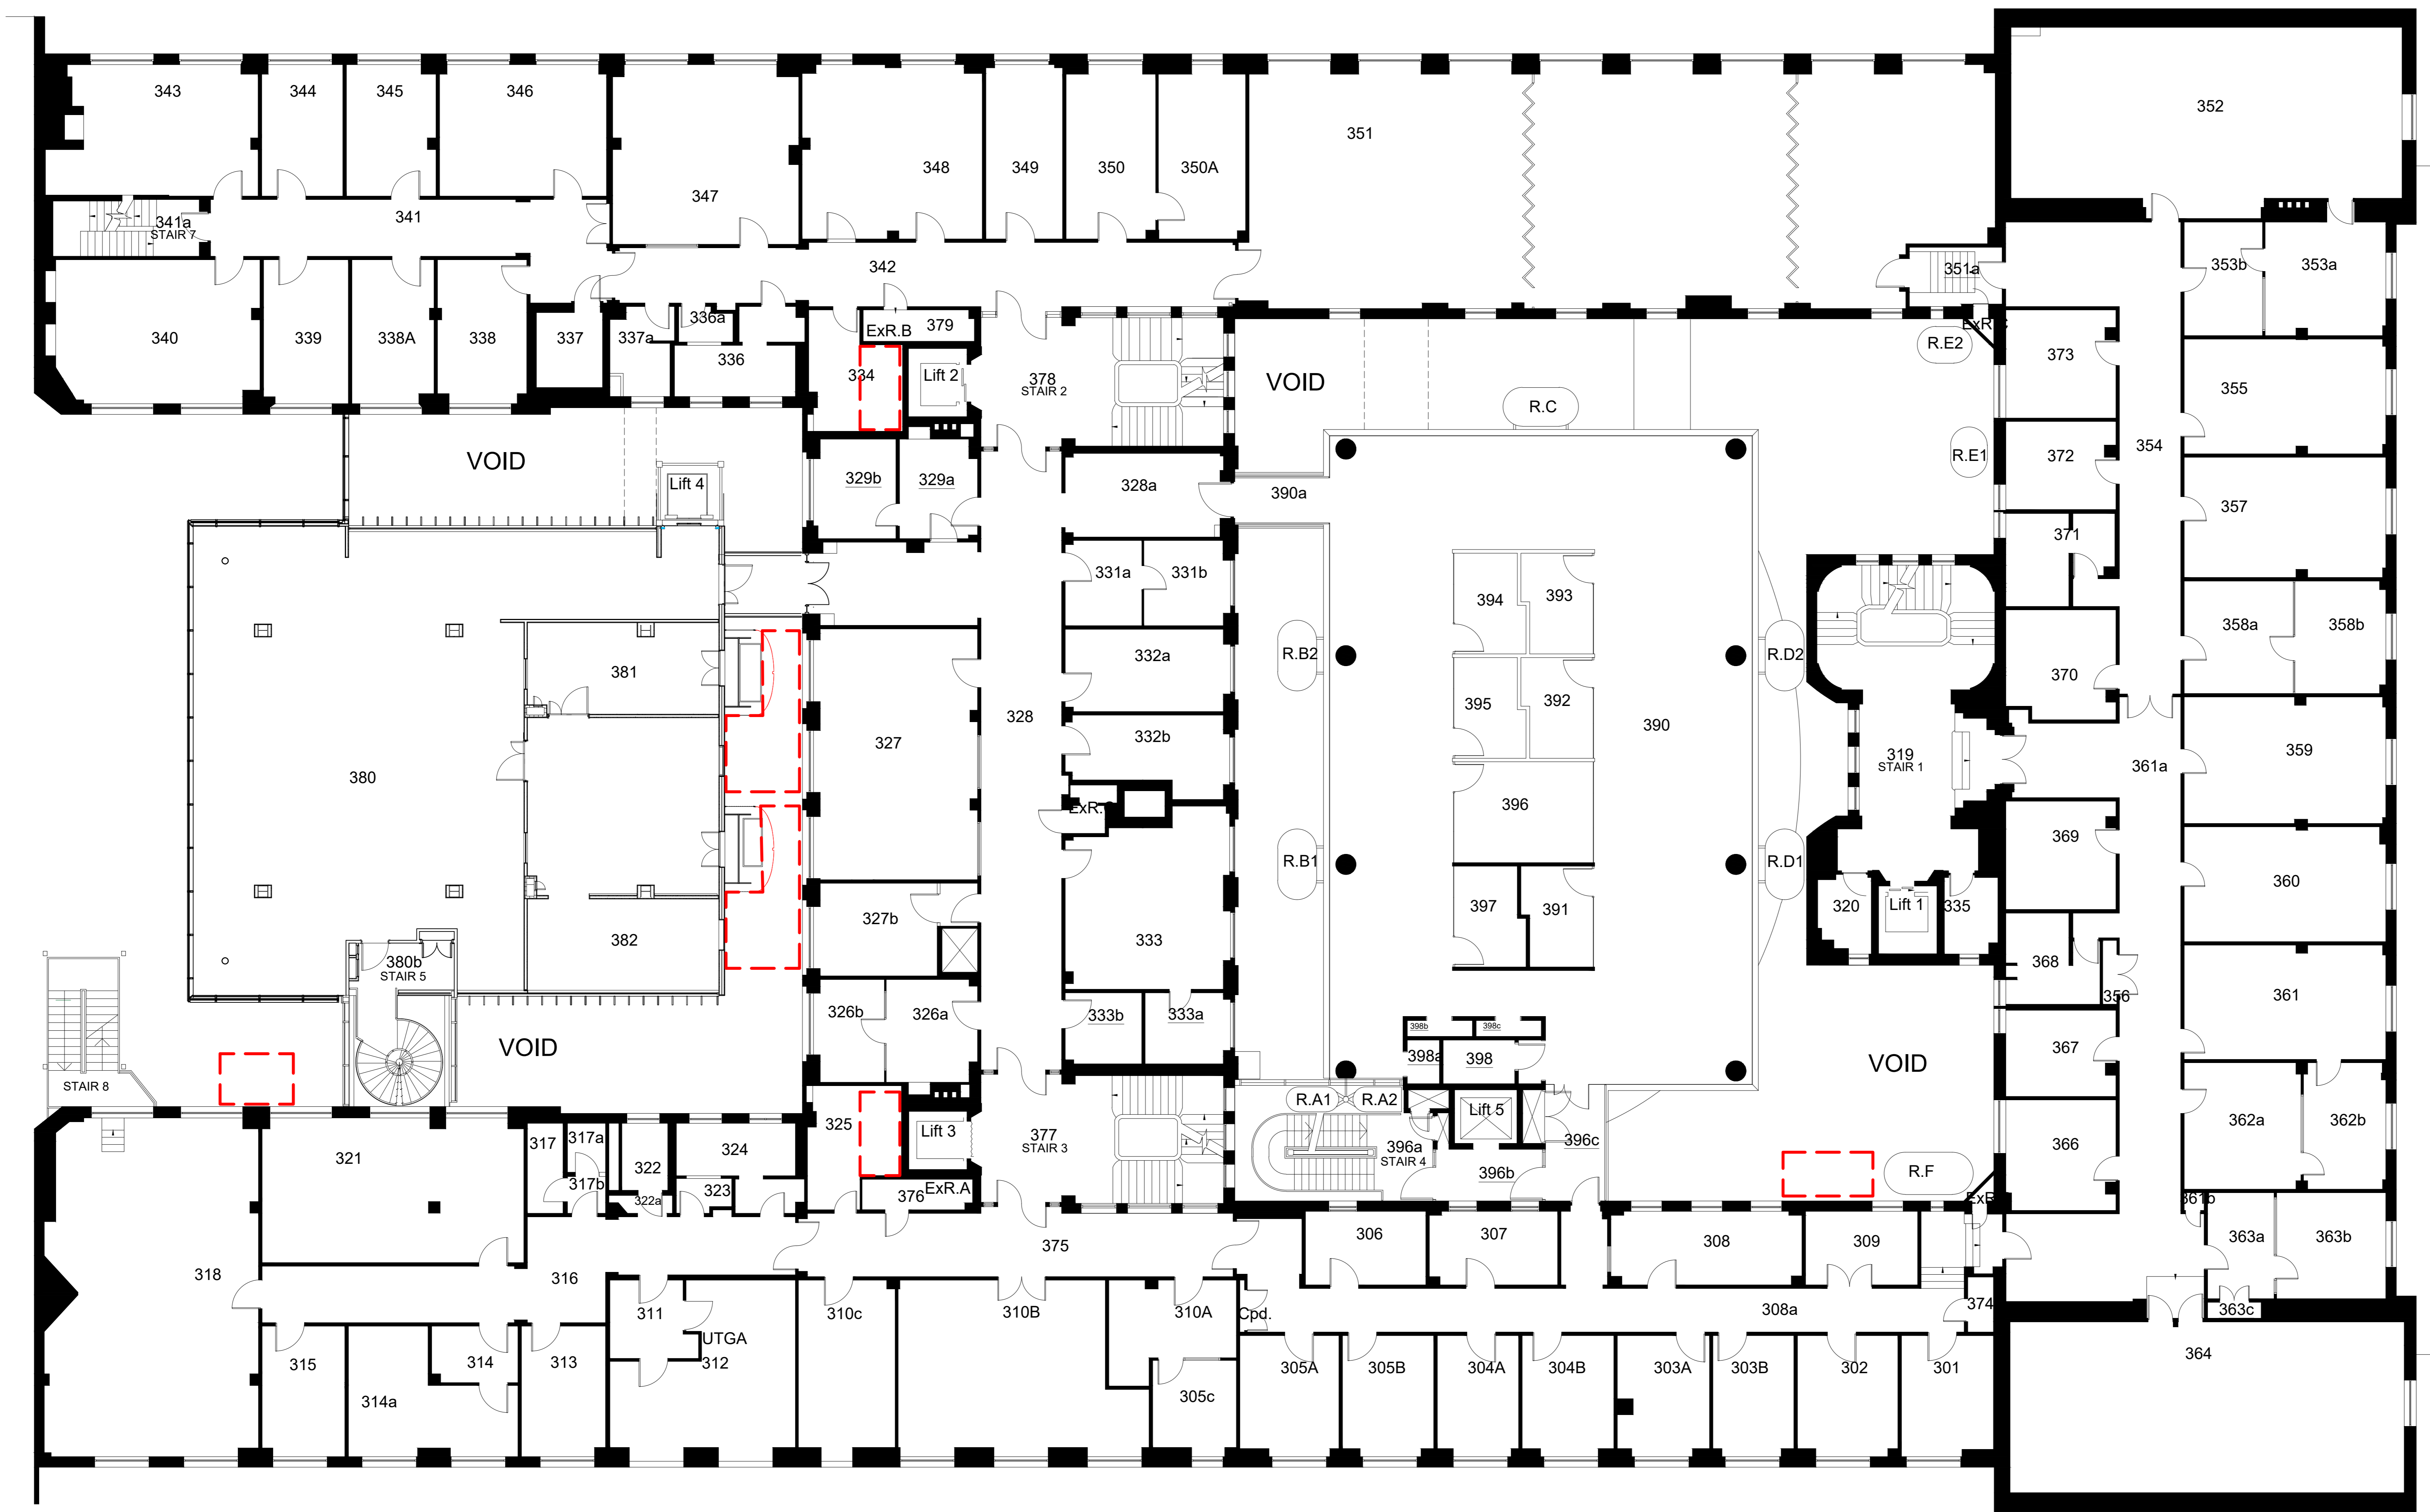

01 Existing Level 03 Plan
 08-1803 Scale = 1:100

Rev	Date	By	Ch	App	Description
3A	28.06.18	TR	CR	AS	Issued for Planning
Job Title					
LONDON SCHOOL OF HYGIENE AND TROPICAL MEDICINE (KEPPEL STREET)					
Drawing Title					
GA Plan Level 03 Existing					
IAN MITCHELL ARCHITECTS LTD 110 Three Cat Street London E14 8AZ Tel: (+44) 2073381100 Fax: (+44) 2073381199					
Status PLANNING					
Scale 1:100@A0		Date 28.06.2019			
Drawn TR	Checked CR	Approved AS			
Job No. 739	Drawing No. 08-1803	Rev. 3A			