



DO NOT SCALE
 THIS DRAWING IS © IAN MITCHELL ARCHITECTS LTD
 Dimensions to be verified on site.
 Figure dimensions to take preference to those scaled.
 All discrepancies to be clarified with the project Architect.
 Unless otherwise stated all levels to be AOD.
 This drawing is the property of Ian Mitchell Architects Ltd. and is
 issued on the condition it is not reproduced, related or
 disclosed to any unauthorised person, either wholly or in part without
 written consent.

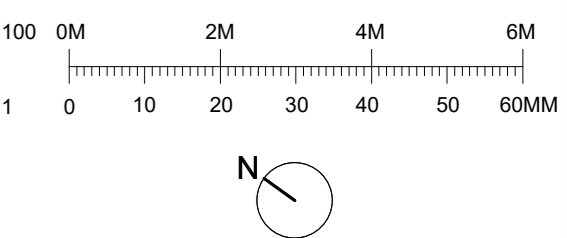

KEY:
 — Existing
 — Proposed
 - - Site Boundary (at this level)
 Phase 2b / 2c Works

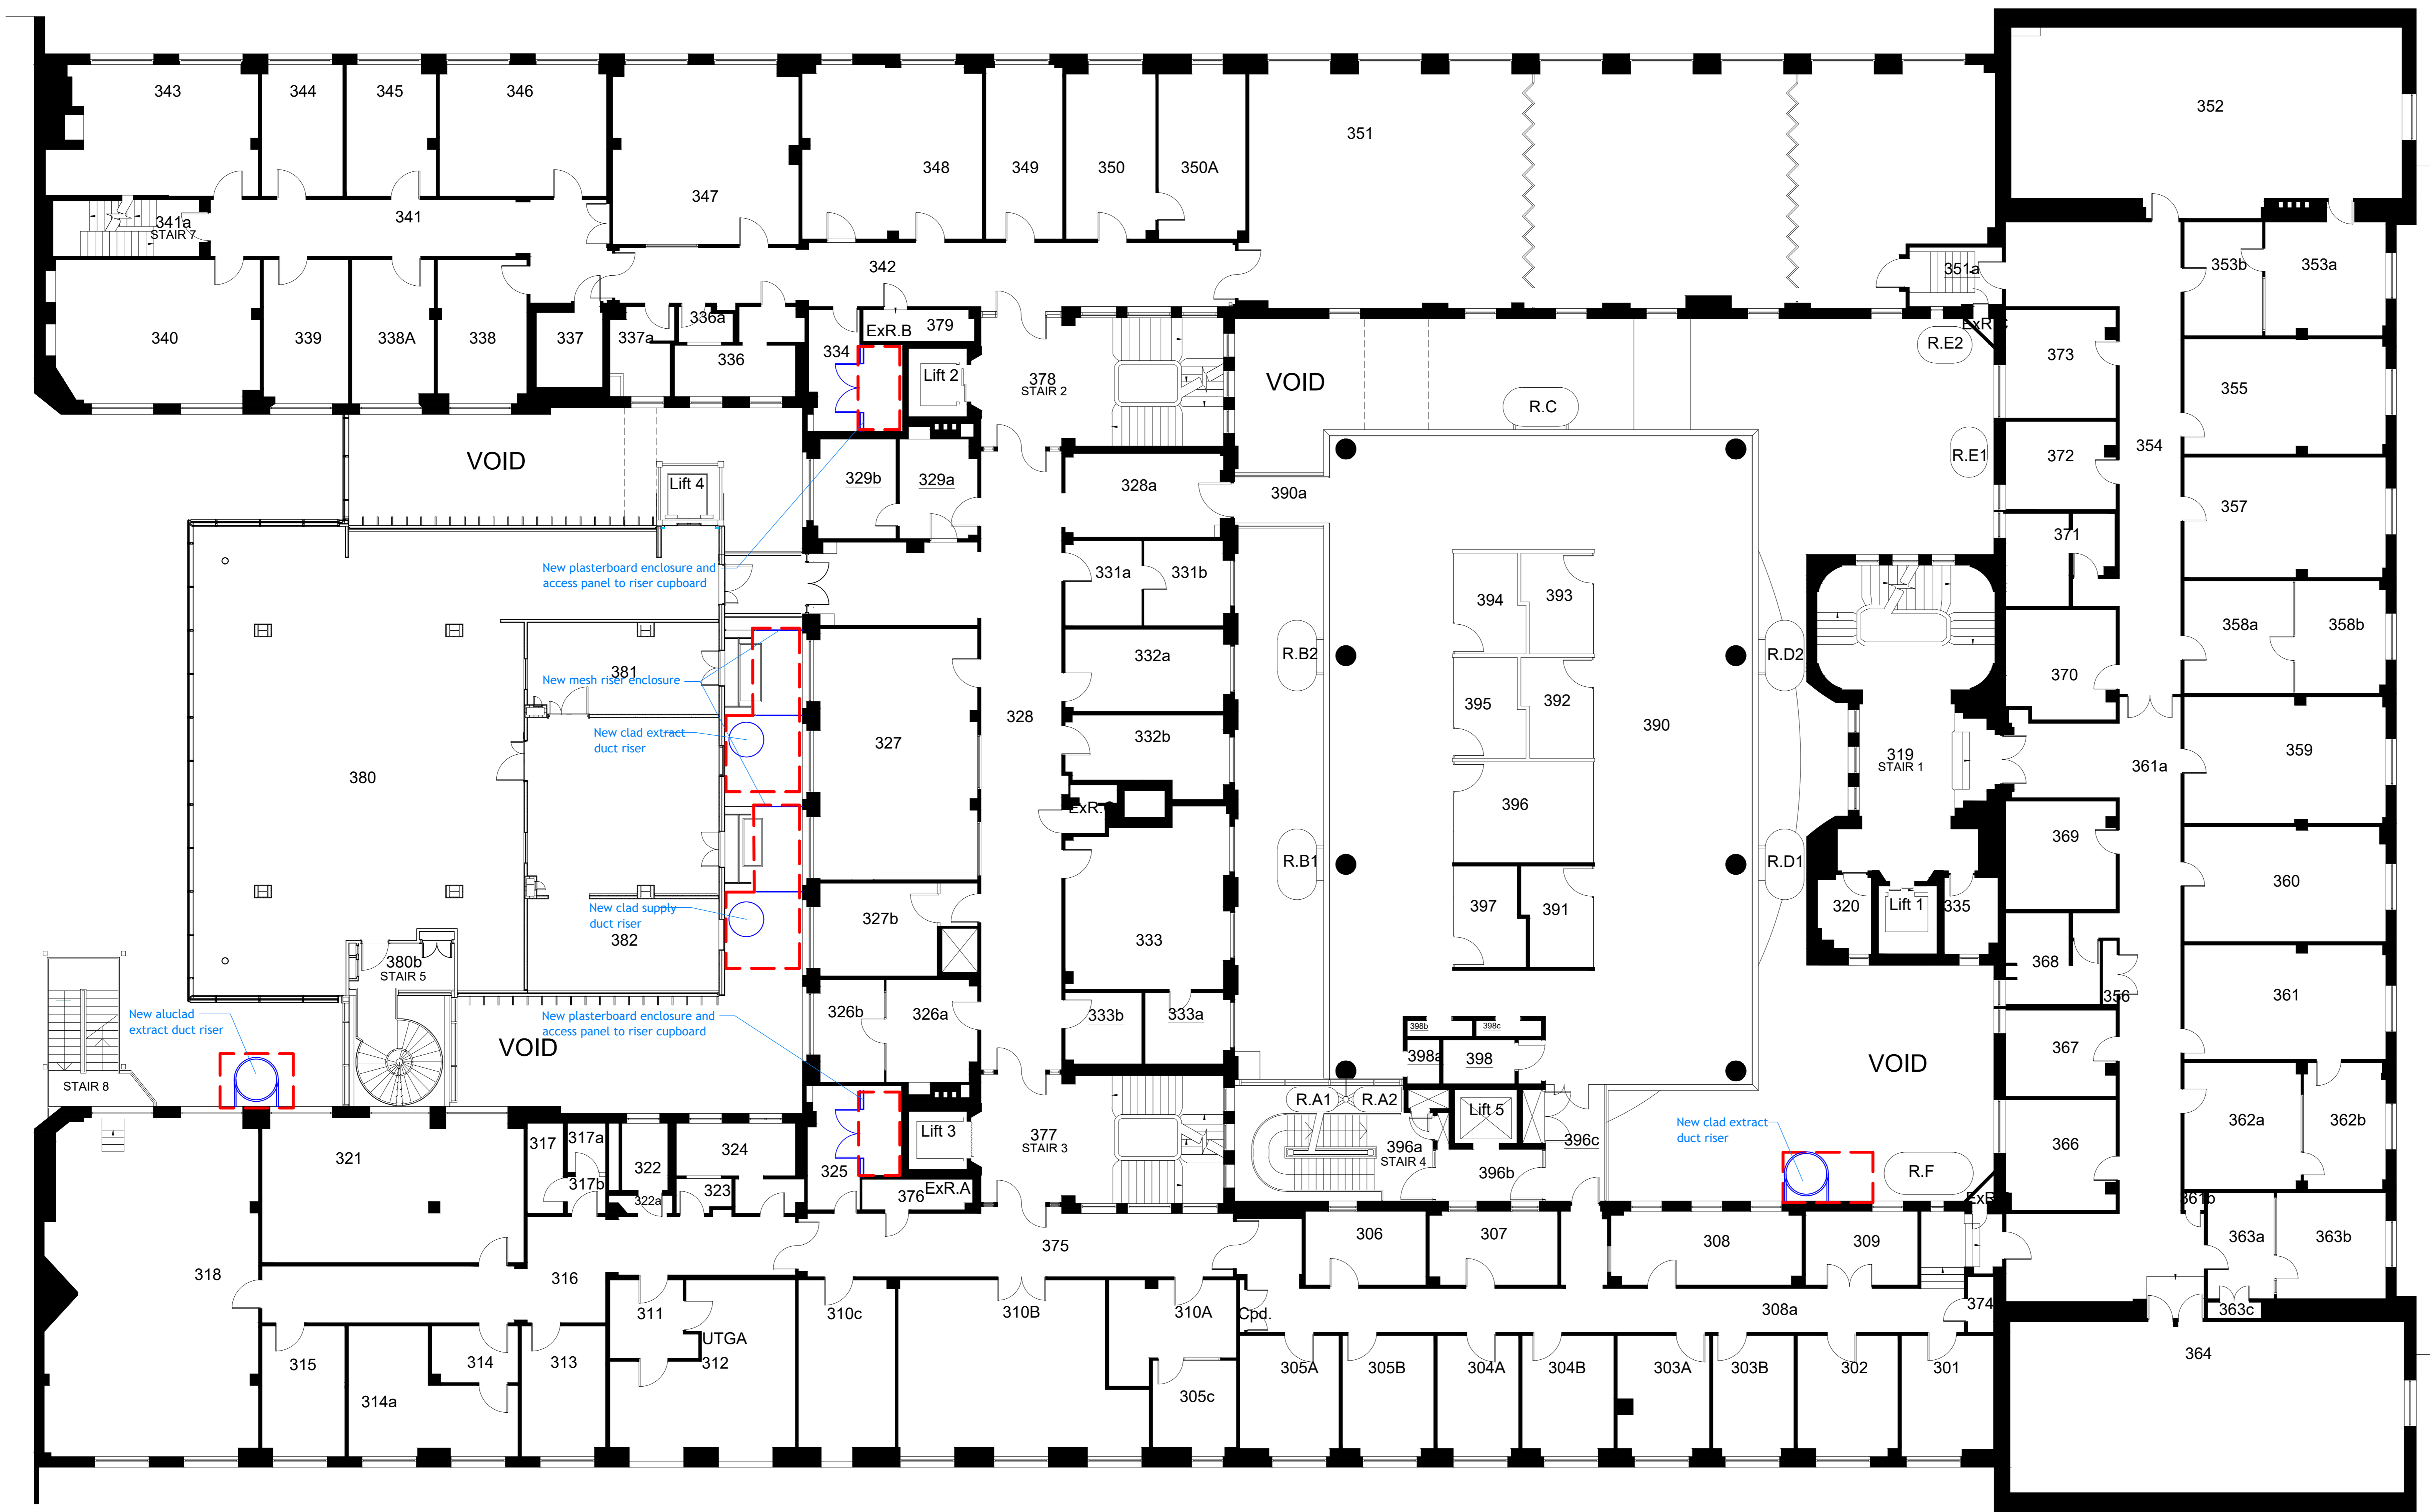

01 Existing Level 03 Plan
 08-2003 Scale = 1:100

Rev	Date	By	CR	AS	Issued for Planning
2A	28.06.18	TR	CR	AS	Issued for Planning
1					
Job Title					
LONDON SCHOOL OF HYGIENE AND TROPICAL MEDICINE (KEPPEL STREET)					
Drawing Title					
GA Plan Level 03 Proposed					
IAN MITCHELL ARCHITECTS LTD 110 Three Cat Street London E14 8AZ Tel: (+44) 2073381100 Fax: (+44) 2073381199					
Status PLANNING					
Scale	1:100@A0	Date	28.06.2019		
Drawn	TR	Checked	CR	Approved	AS
Job No.	739	Drawing No.	08-2003	Rev.	3A