


Note:
 1. Ongoing Phase 1 from Planning & Listed Building Consent Granted Application - Reference 2017/7010/P shown as existing

- AREAS OF HIGH HERITAGE VALUE TO BE SAFE GUARDED
- AREAS OF EXISTING CIRCULATION SPACE WITH ORIGINAL FEATURES RETAINED (The areas shown are a minimum and may be extended subject to future phasing requirement)
- INTERNAL AREAS WHERE REMOVAL OF PARTITIONS IS PERMISSIBLE TO CREATE OPEN PLAN LAB, TEACHING + WRITE-UP SPACE

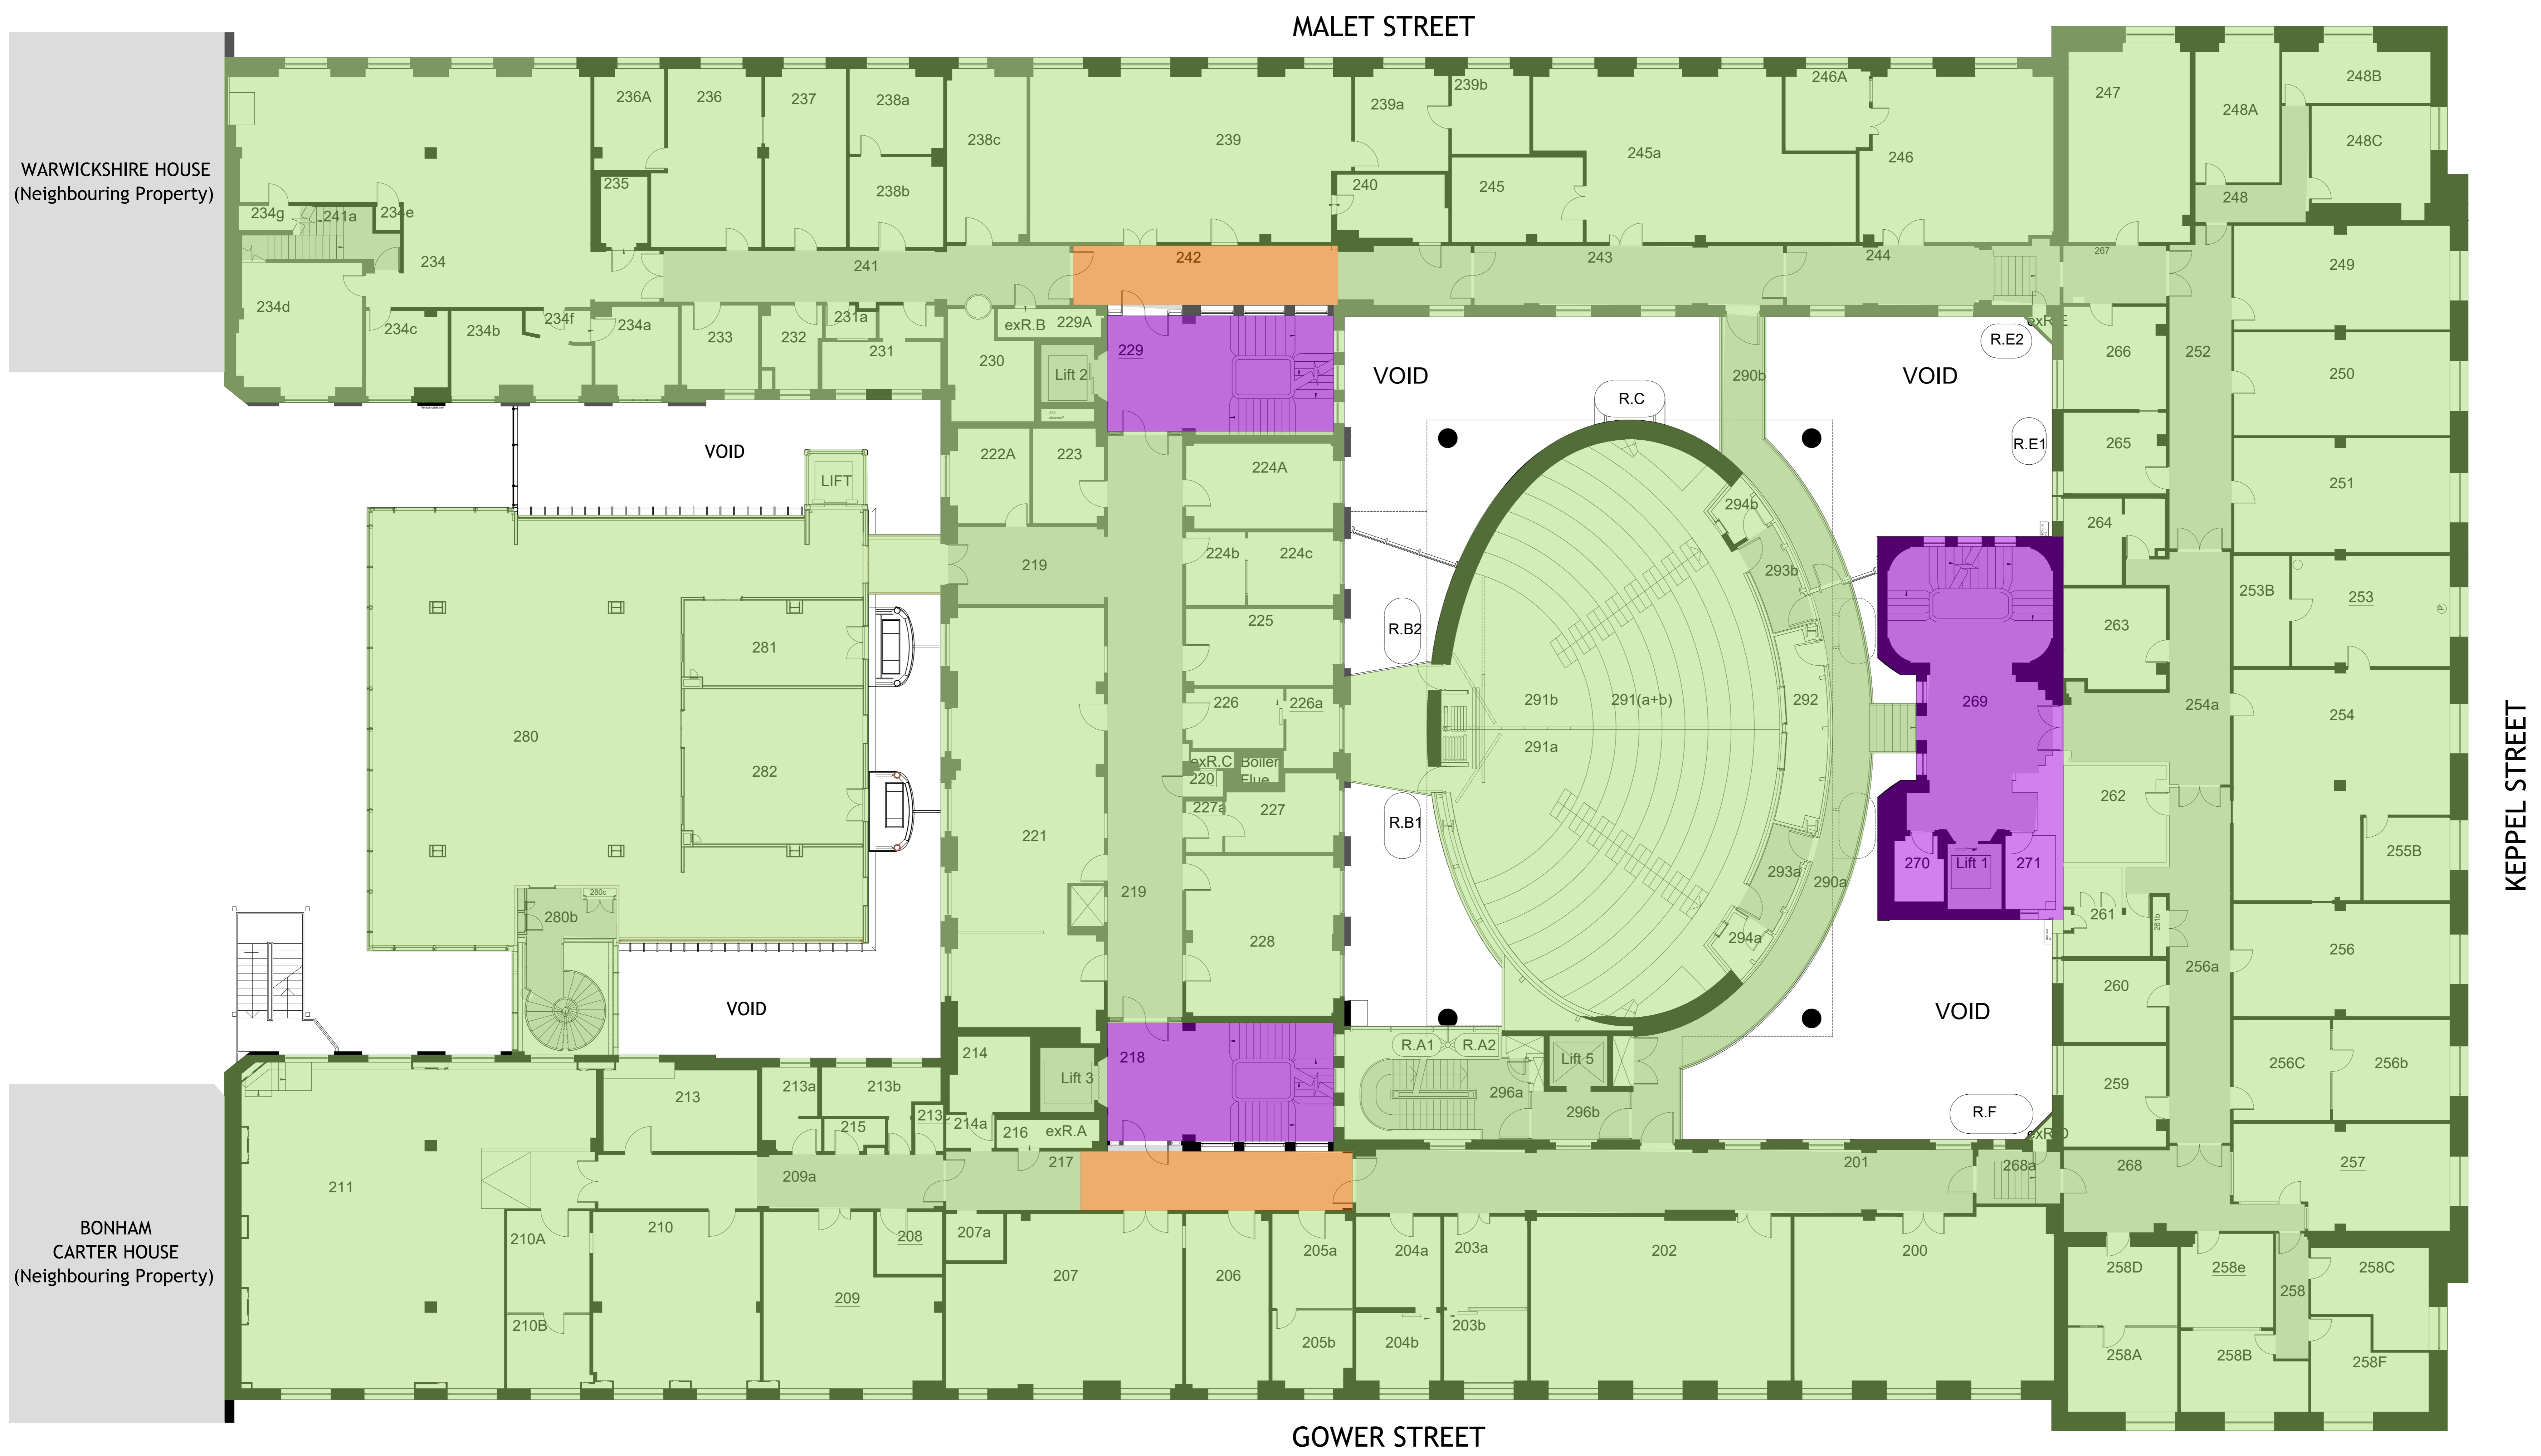

01 Level 02 - Plan - Conservation Strategy
 08-2032 Scale = 1:100

SA	28.06.19	TR	CR	AS	Issued for Planning
Rev	Date	By	Chk	App	Description
Job Title					
LONDON SCHOOL OF HYGIENE AND TROPICAL MEDICINE (KEPPEL STREET)					
Drawing Title					
Level 02 - Plan Conservation Strategy					
IAN RITCHIE ARCHITECTS LTD 110 Three Cuts Street London E14 6AZ Tel: (+44) 2073381100 Fax: (+44) 2073381199					
Status PLANNING					
Scale 1:100@A0		Date 28.06.2019			
Drawn TR	Checked CR	Approved AS			
Job No. 739	Drawing No. 08-2032	Rev. 3A			