



No 7

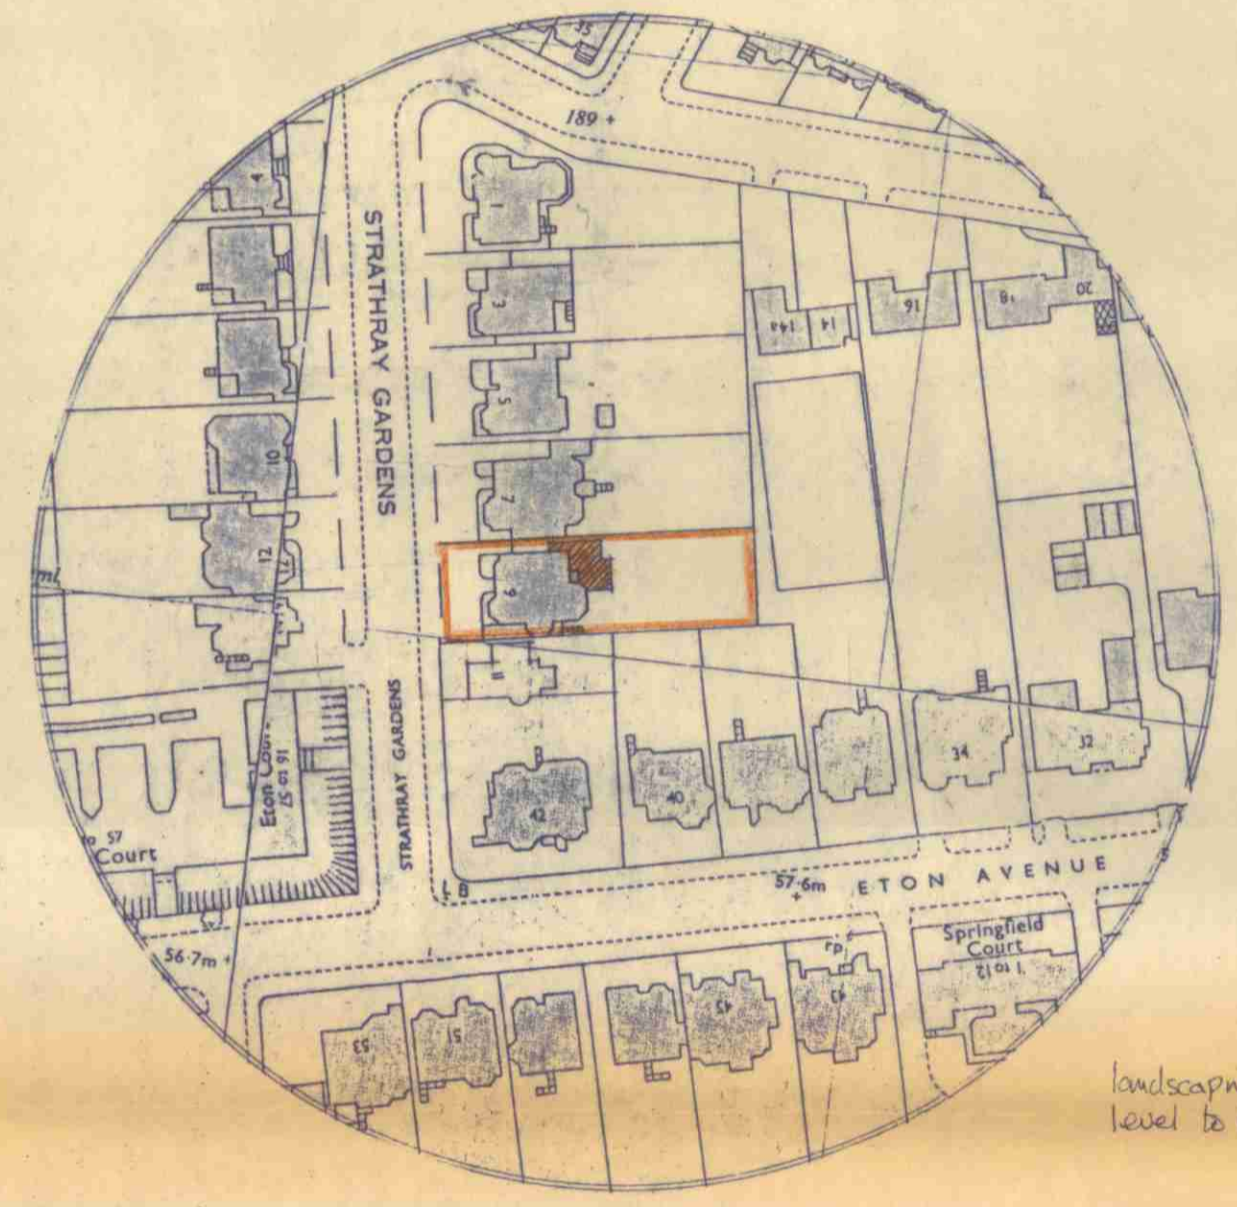

IDENTIFICATION PLAN 1:1250

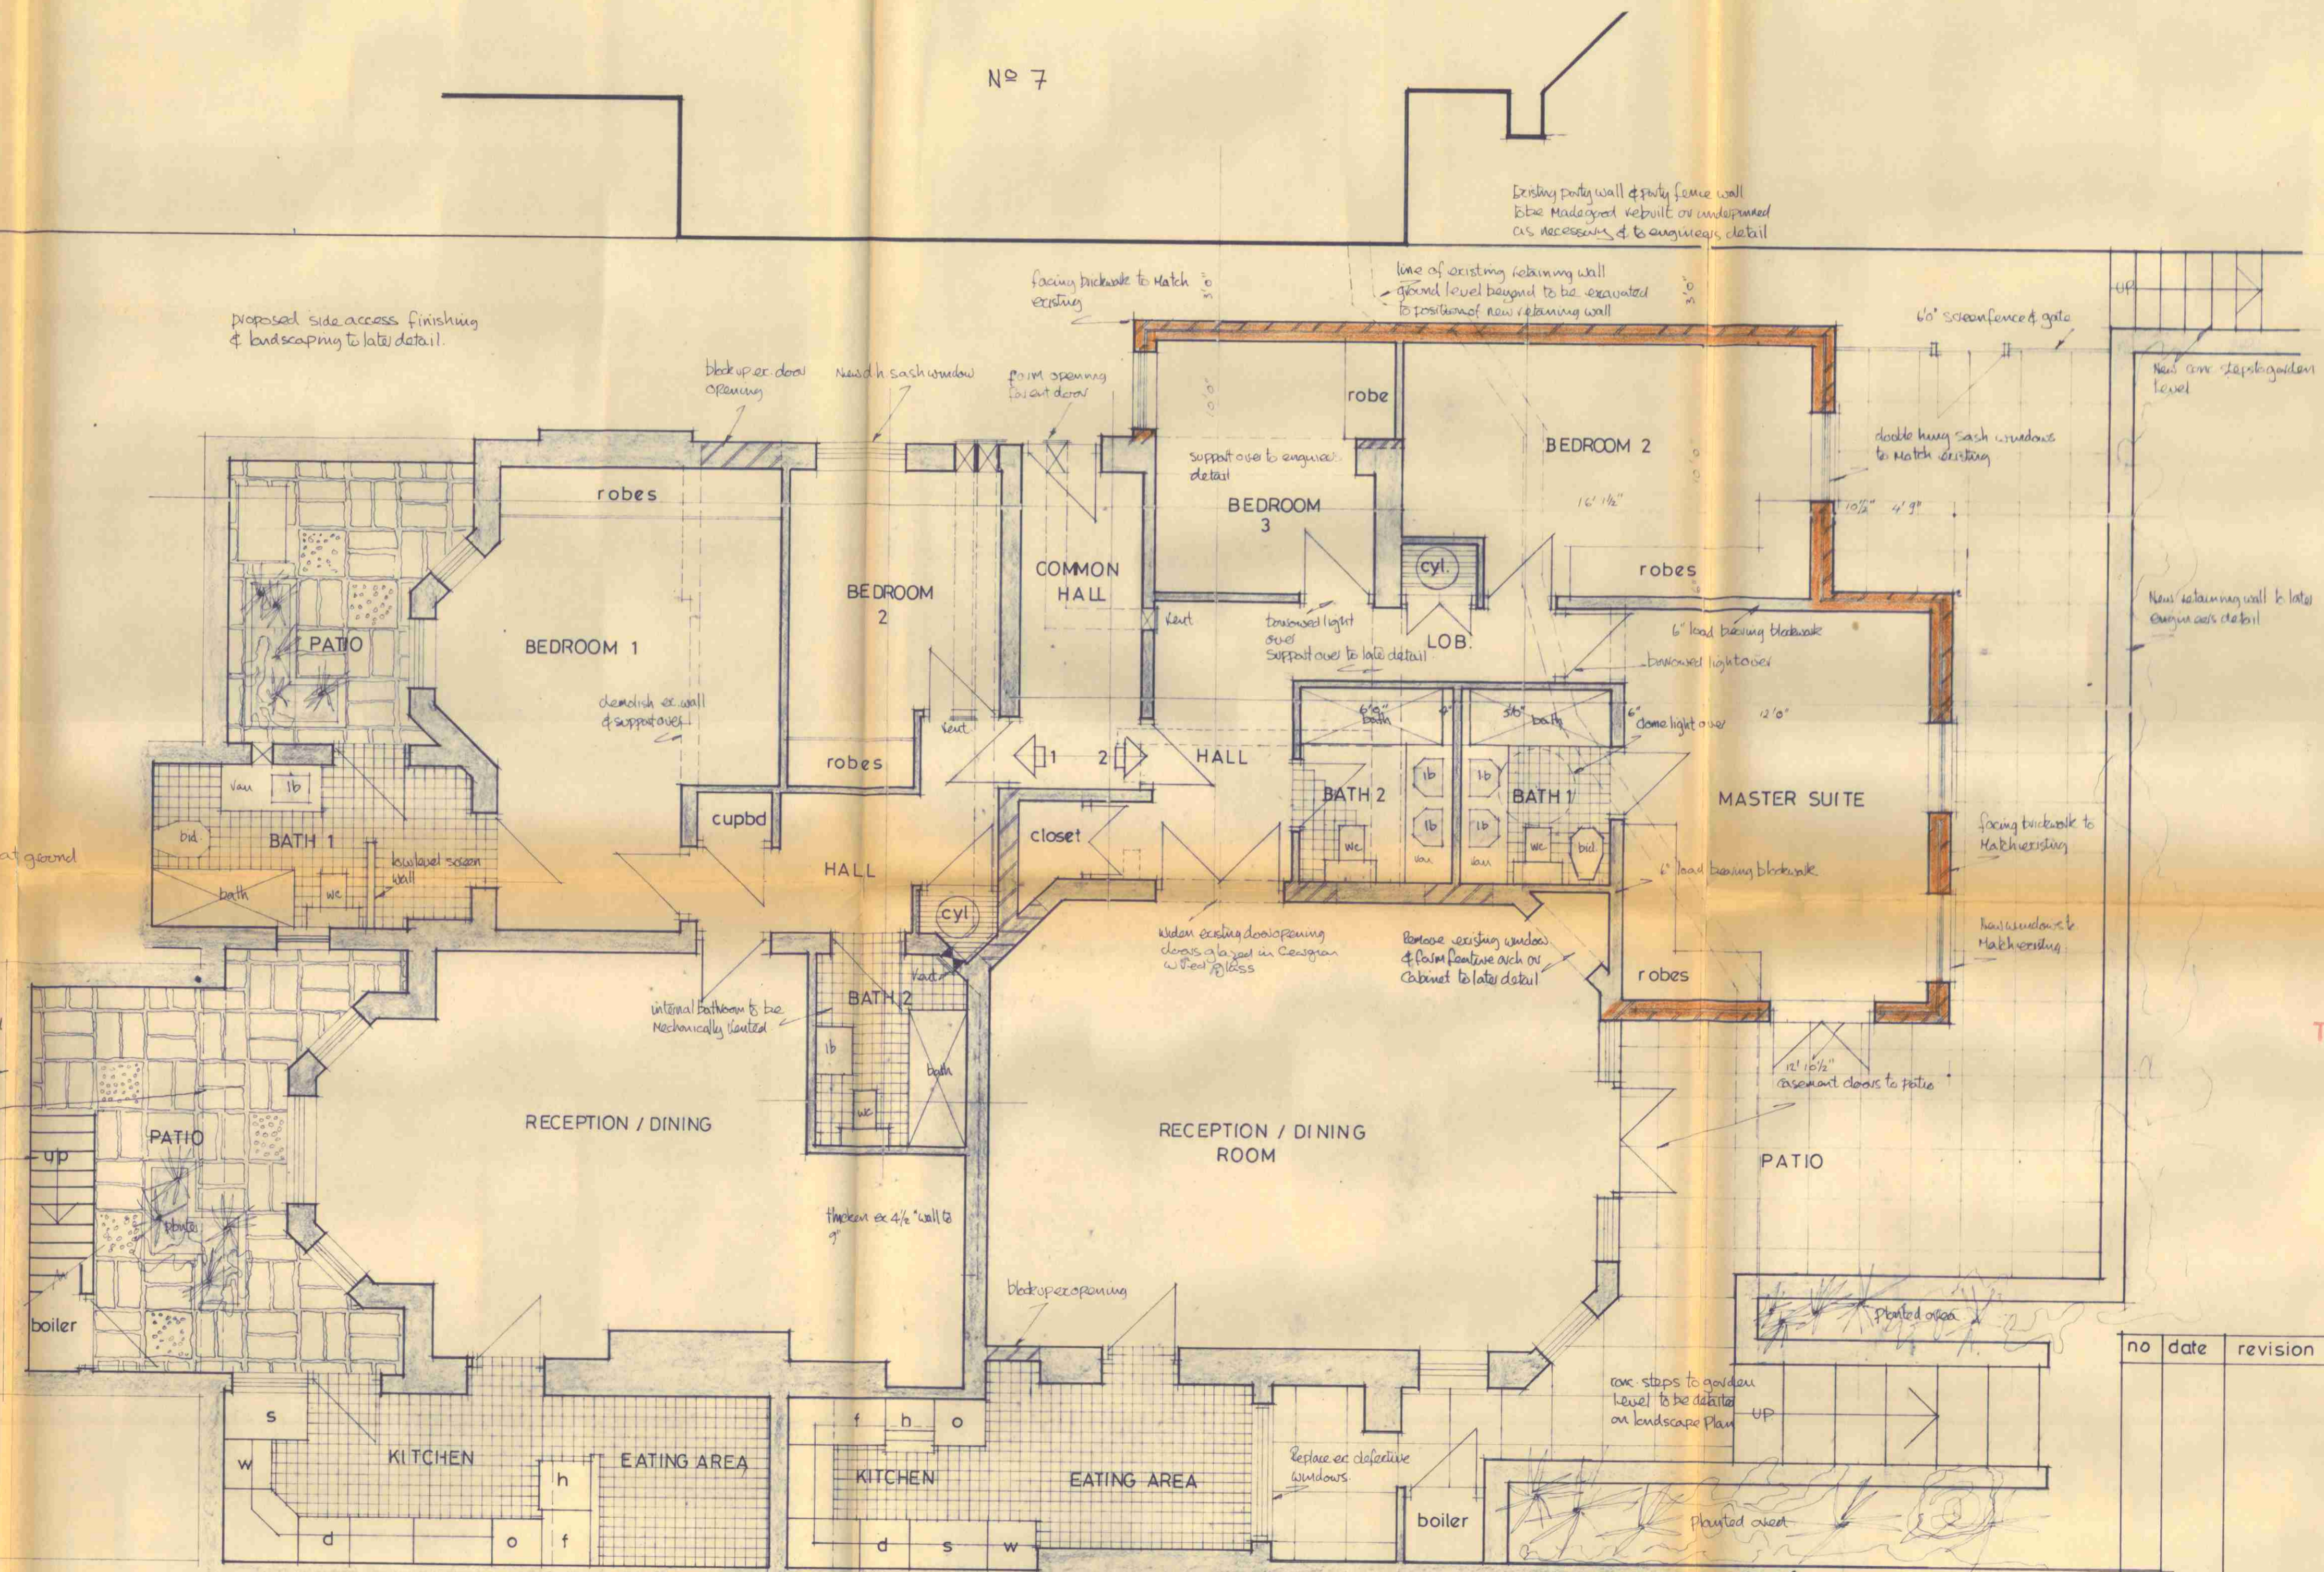

landscaping of parking at ground level to later detail

Existing light well to be widened as indicated
New retaining wall to engineer's detail
line of ex. retaining wall
New R.C. conc. steps to ground level

Existing party wall & party fence wall to be made good rebuilt or underpinned as necessary & to engineer's detail

Proposed side access finishing & landscaping to later detail

TP8702849

no	date	revision

job
9 STRATHRAY GARDENS
N.W. 6

title
PROPOSED BASEMENT PLAN

scale	1/4"	dwg no	rev
date	JULY 87	SC/3/5	

Roger J. Isaacs, F.S.V.A.
Consultant Surveyor

PHILIP FISHER & CO
Estate Agents, Surveyors
Auctioneers, Valuers
Property Consultants

379 Hendon Way
Hendon
London NW4
(01) 202 6585

also at 151 Park Road
St. John's Wood
London NW8 7HT
(01) 722 7789

