


KEY PLAN

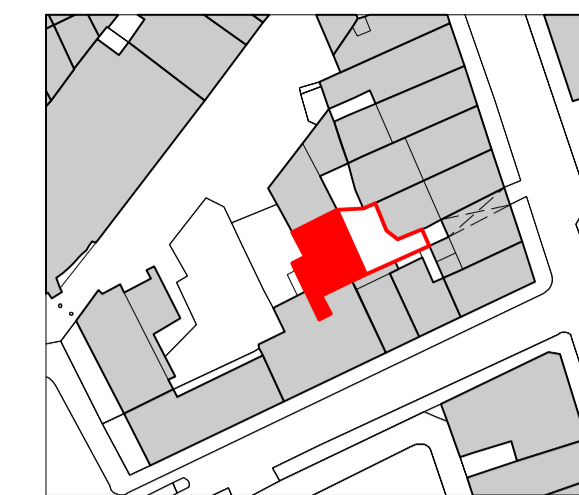

NOTES

- Do not scale from this drawing.
- 1. Party Wall

KEY

- Site Boundary
- Demolition

12.06.19 Planning
REV DATE FOR



David Kohn Architects

Bedford House
125-133 Camden High Street
London NW1 7JR

+44(0)20 7424 8596
info@davidkohn.co.uk

www.davidkohn.co.uk

PROJECT
Wheatsheaf Yard

PROJECT ADDRESS
50c Red Lion Street
London
WC1R 4PF

CLIENT
Patricia Lennox-Boyd & Jamie Stevens

RIBA Plan of Work
Stage 3



DRAWING TITLE
Existing Plan - Ground Floor

DRAWING NUMBER
218-PL02-01


CURRENT REVISION * DATE FIRST ISSUED
12.06.19

CURRENT ISSUE DRAWN BY
Planning JD

SCALE CHECKED BY
1:50 @ A1 JL
1:100 @ A3

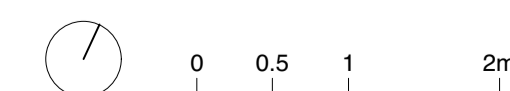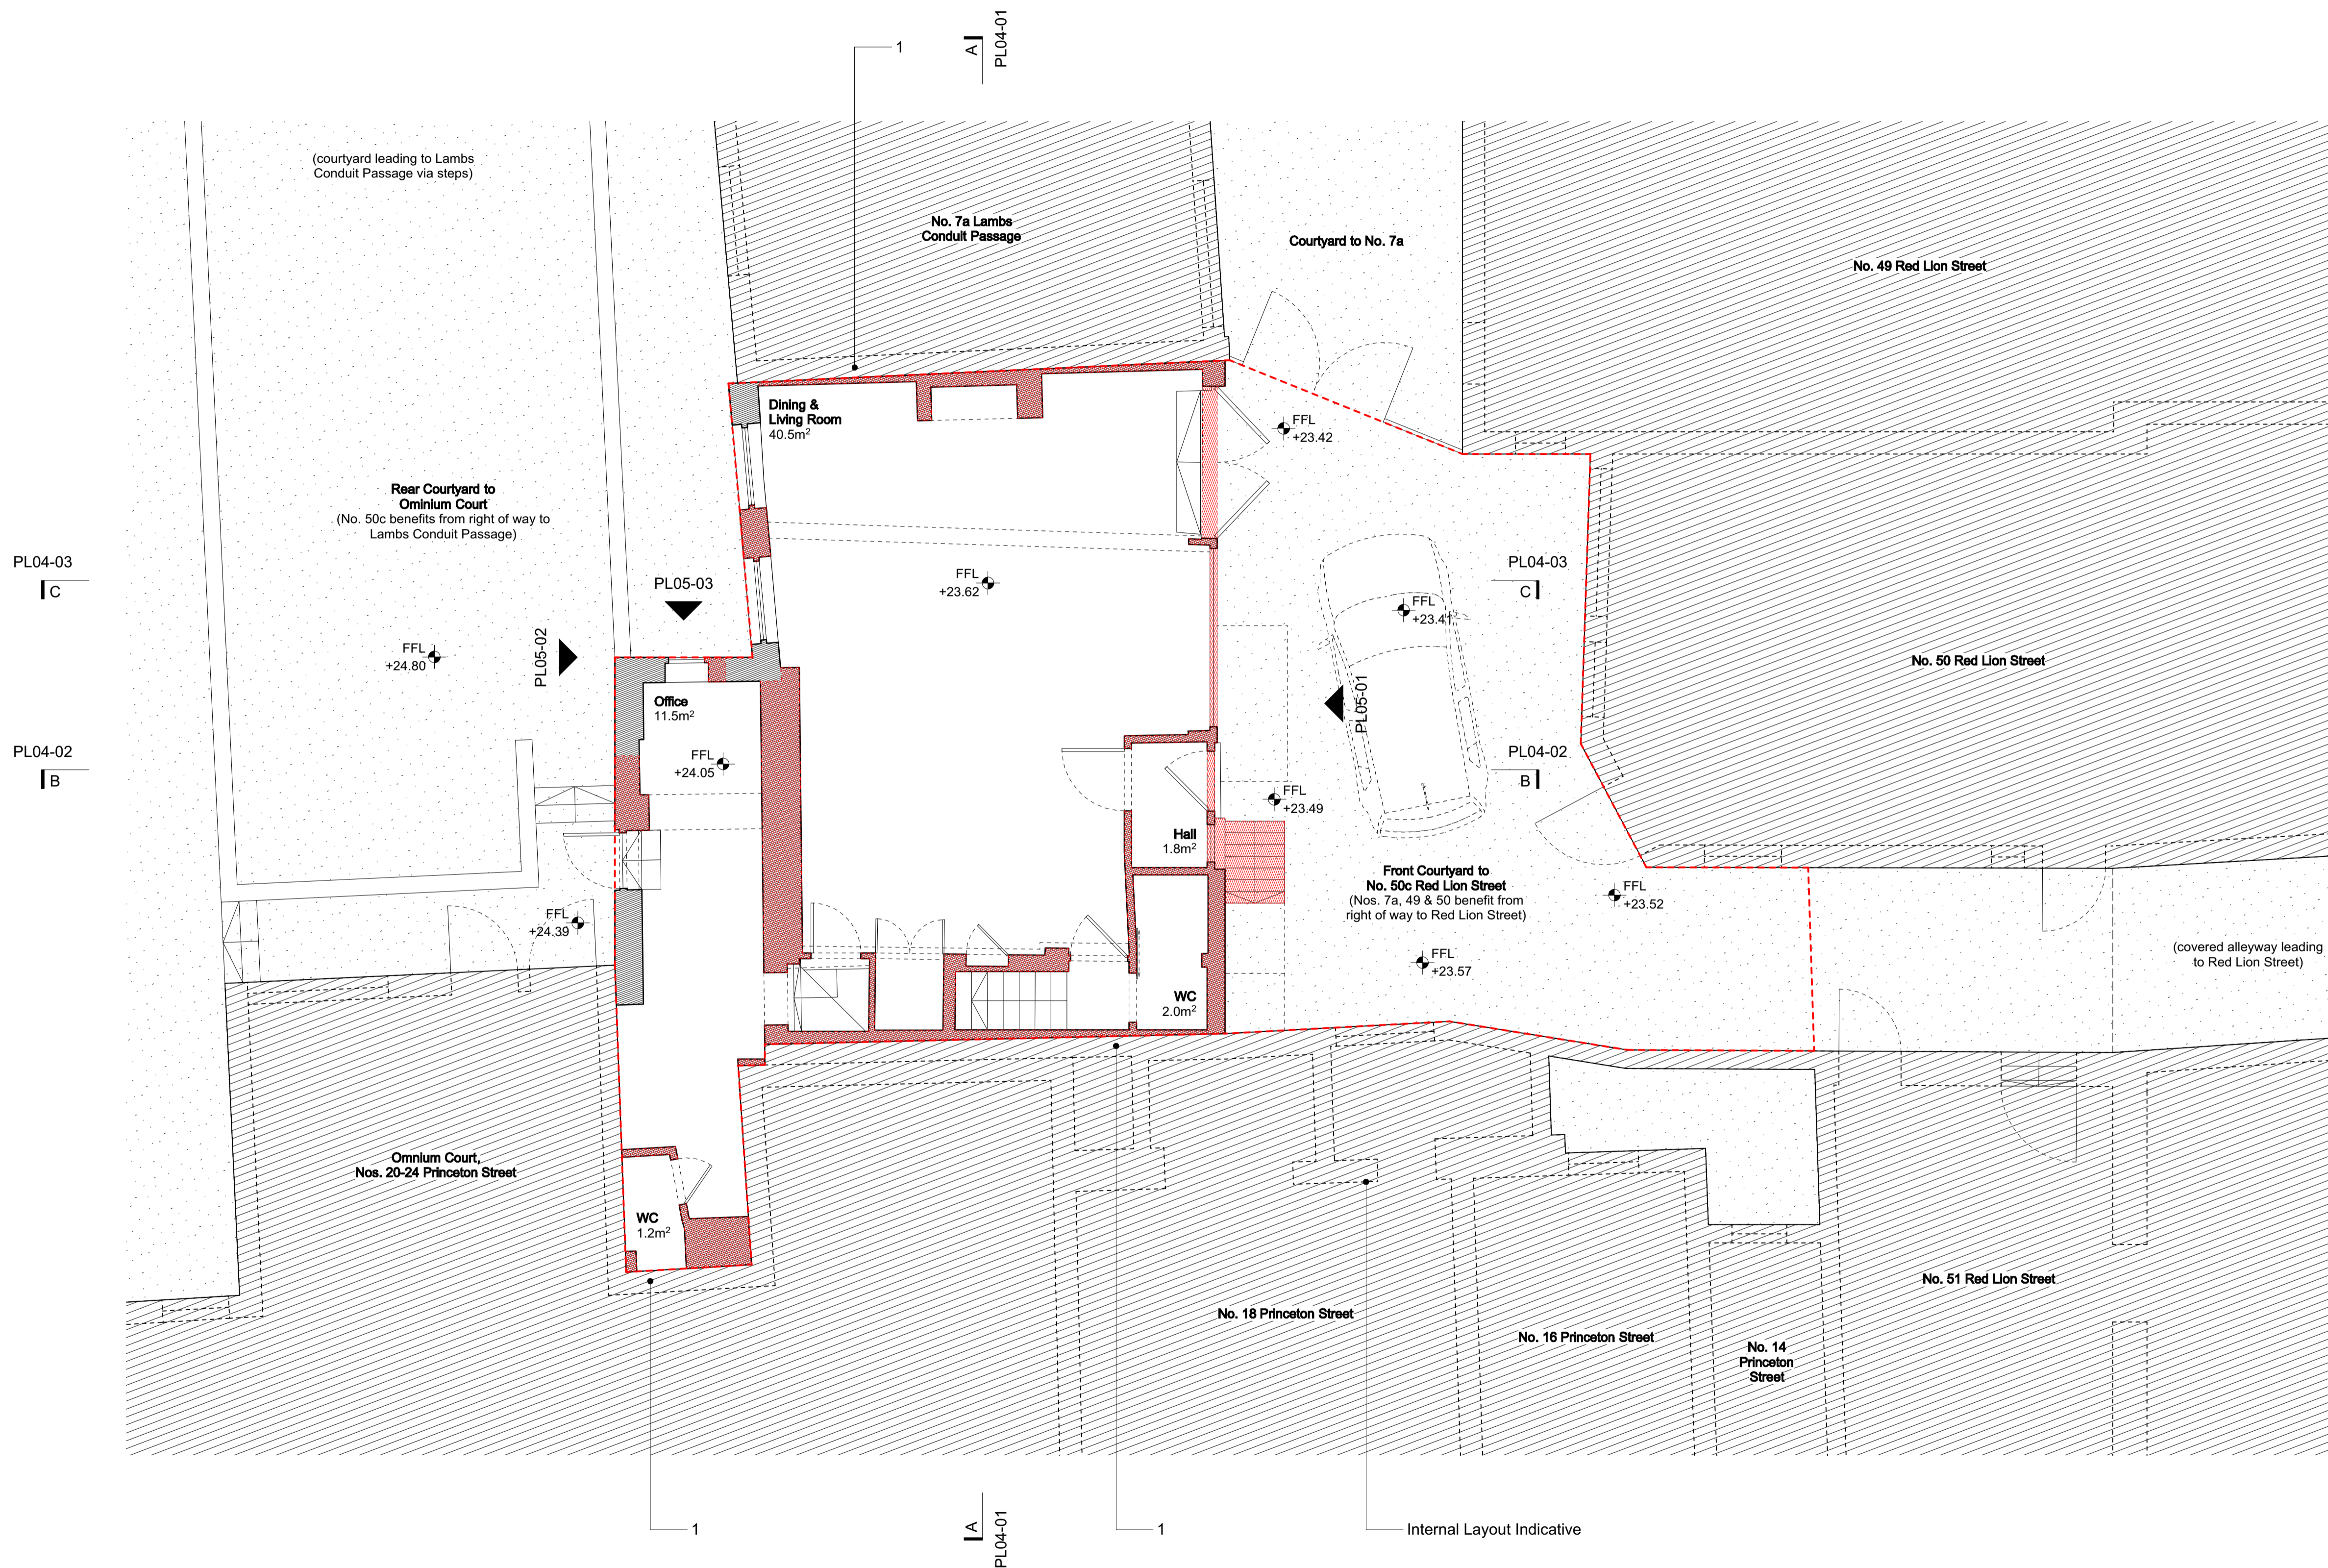

KEY PLAN

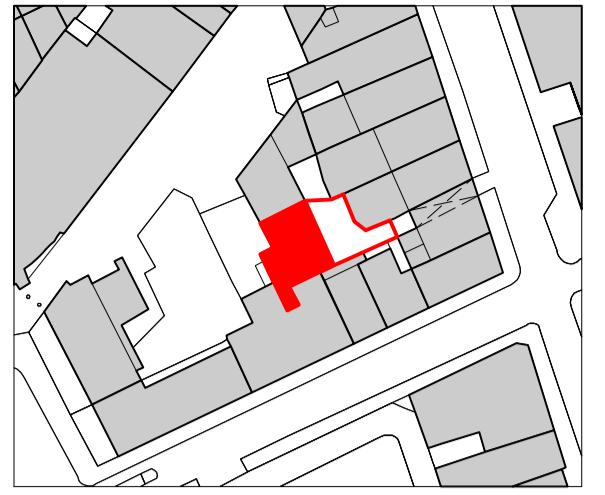

NOTES

- Do not scale from this drawing.
- 1. Party Wall

KEY

Demolition

-	12.06.19	Planning
REV	DATE	FOR



David Kohn Architects

Bedford House
 125-133 Camden High Street
 London NW1 7JR

+44(0)20 7424 8596
 info@davidkohn.co.uk

www.davidkohn.co.uk

PROJECT
 Wheatsheaf Yard

PROJECT ADDRESS
 50c Red Lion Street
 London
 WC1R 4PF

CLIENT
 Patricia Lennox-Boyd & Jamie Stevens

RIBA Plan of Work
 Stage 3



DRAWING TITLE
 Existing Plan - First Floor

DRAWING NUMBER
218-PL02-02


CURRENT REVISION	DATE FIRST ISSUED
*	12.06.19

CURRENT ISSUE	DRAWN BY
Planning	JD

SCALE	CHECKED BY
1:50 @ A1	JL
1:100 @ A3	

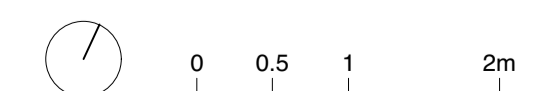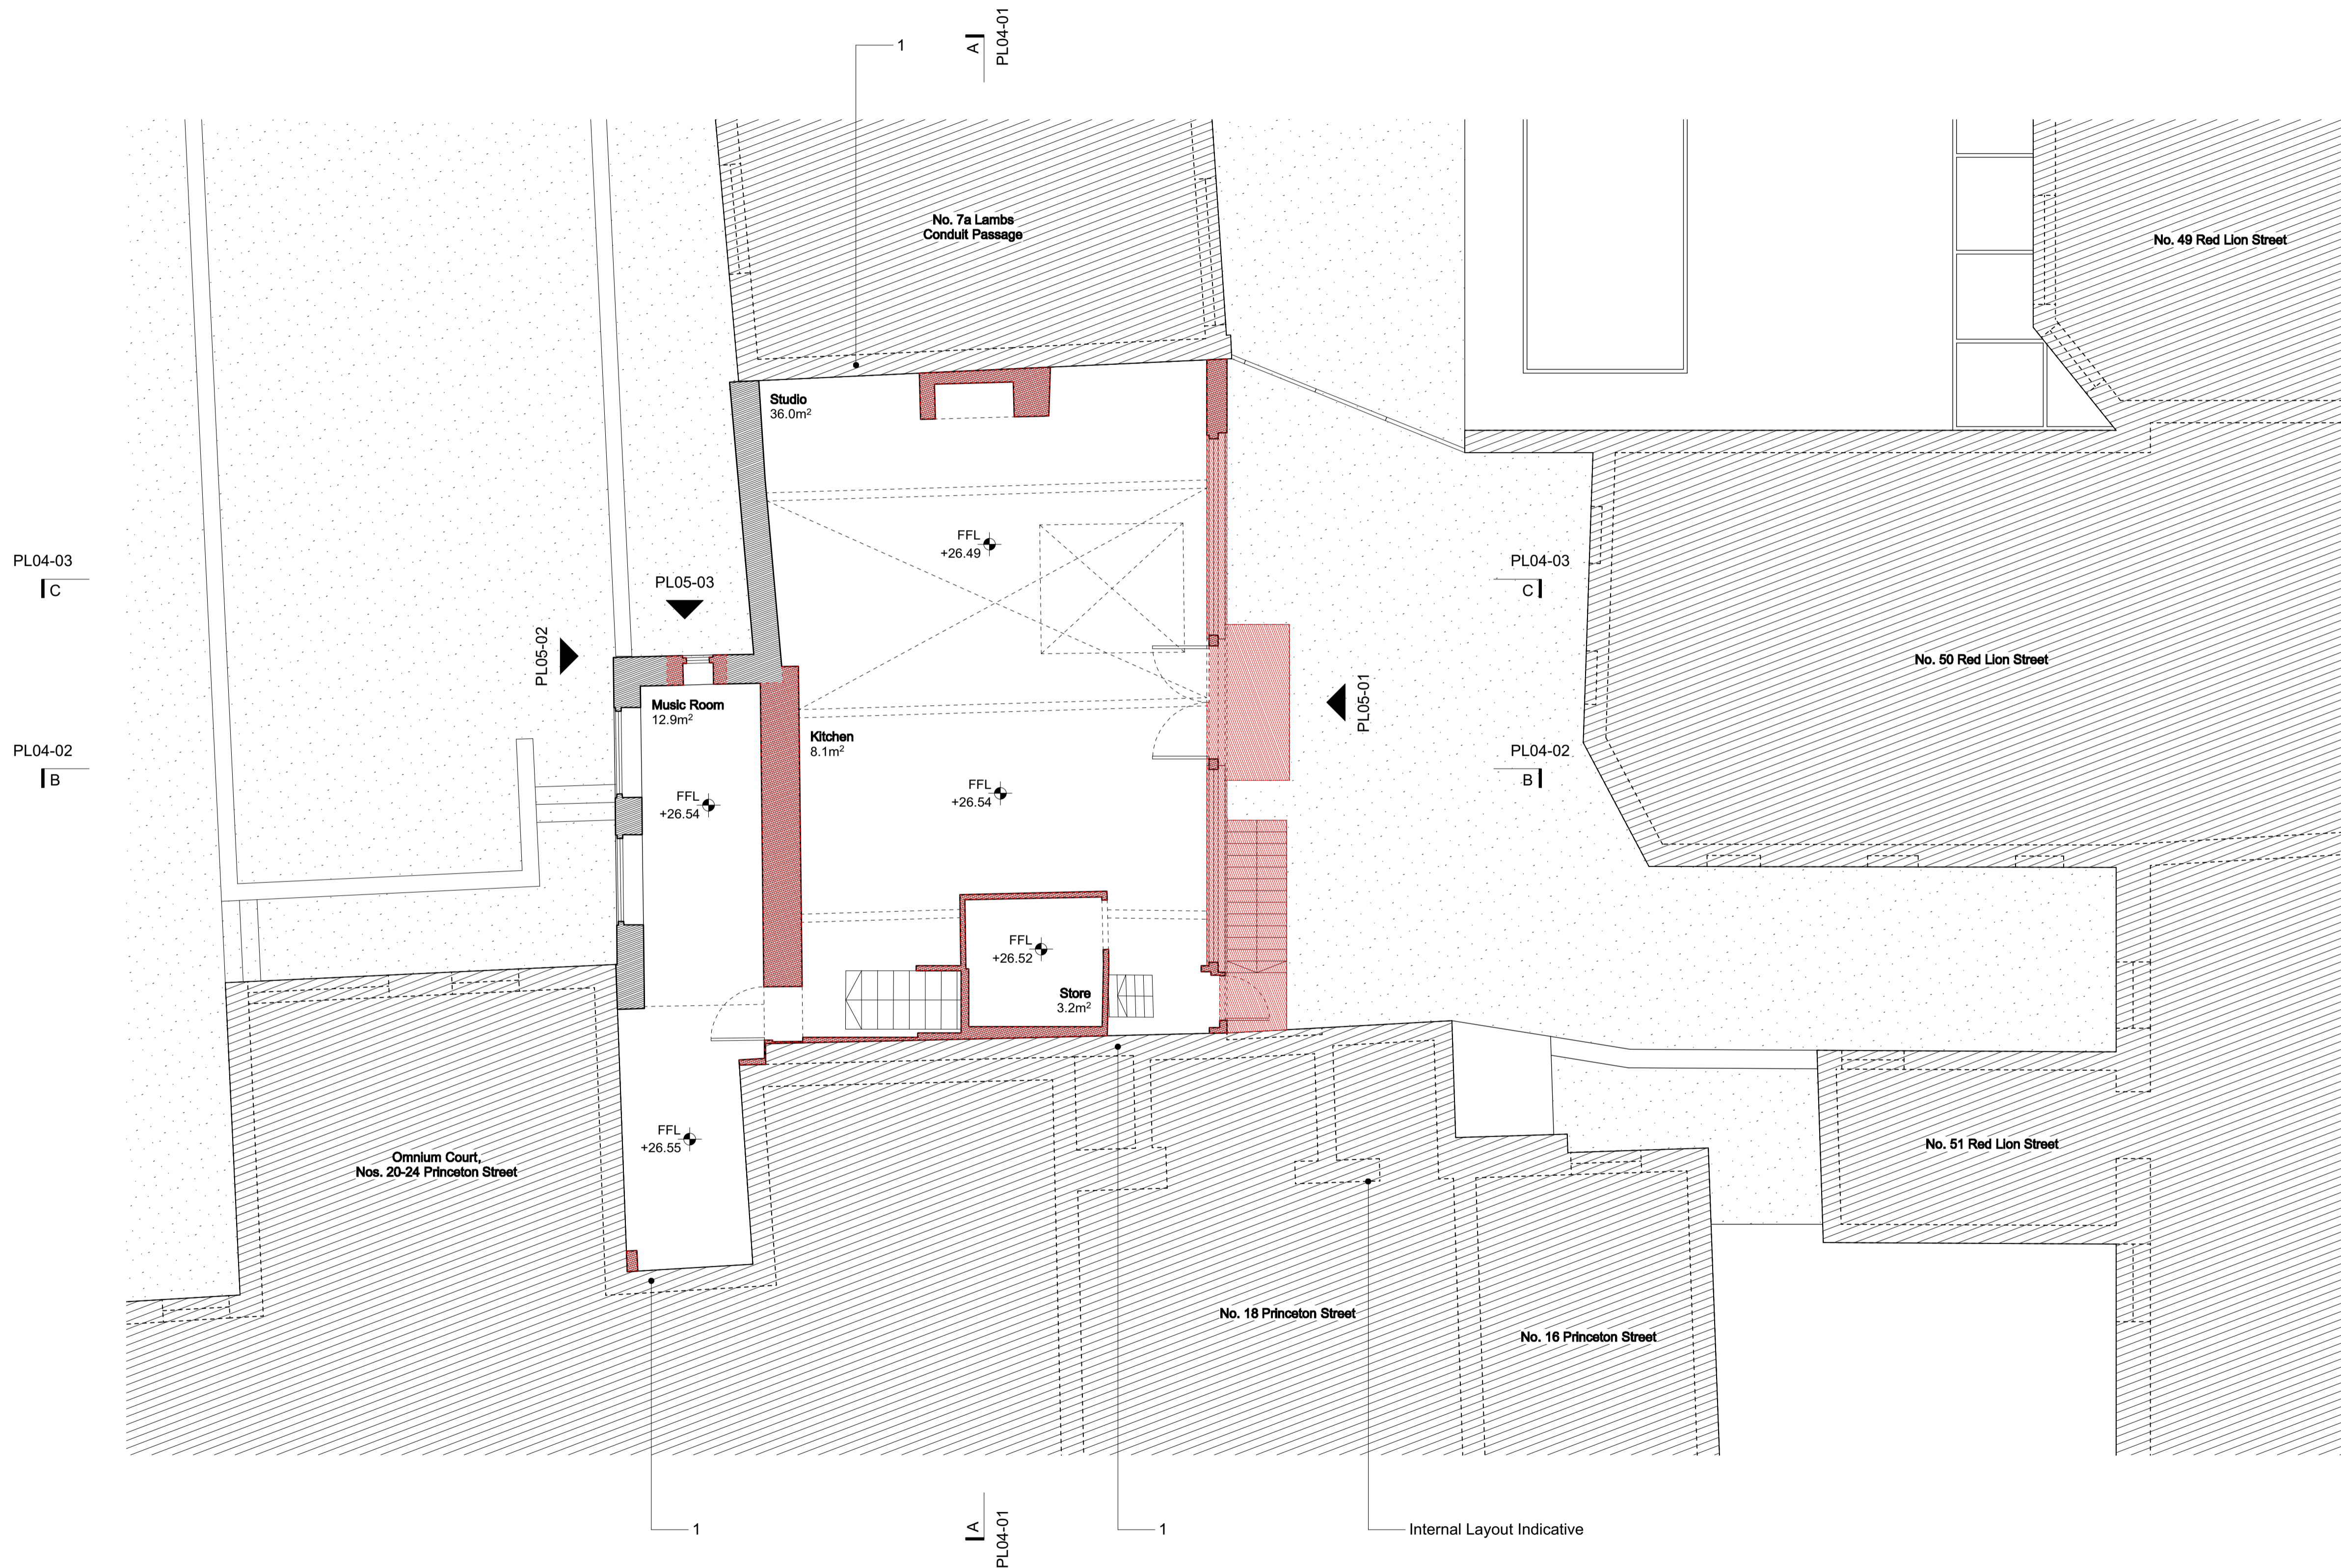

KEY PLAN

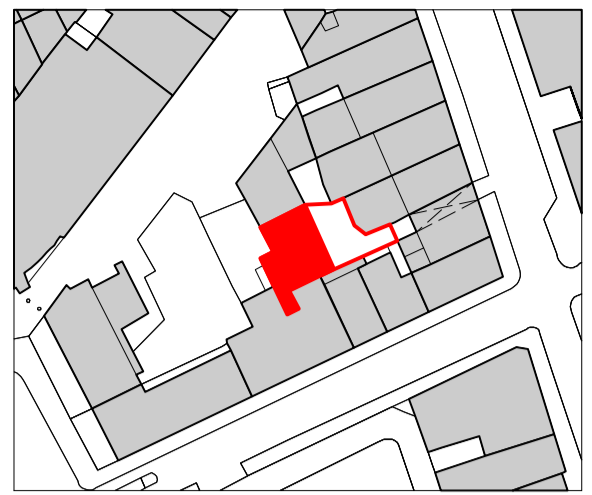

NOTES

- Do not scale from this drawing.
- 1. Party Wall

KEY

Demolition

12.06.19 Planning
REV DATE FOR



David Kohn Architects

Bedford House
125-133 Camden High Street
London NW1 7JR

+44(0)20 7424 8596
info@davidkohn.co.uk

www.davidkohn.co.uk

PROJECT
Wheatsheaf Yard

PROJECT ADDRESS
50c Red Lion Street
London
WC1R 4PF

CLIENT
Patricia Lennox-Boyd & Jamie Stevens

RIBA Plan of Work
Stage 3



DRAWING TITLE
Existing Plan - Second Floor

DRAWING NUMBER
218-PL02-03


CURRENT REVISION * DATE FIRST ISSUED
12.06.19

CURRENT ISSUE DRAWN BY
Planning JD

SCALE CHECKED BY
1:50 @ A1 JL
1:100 @ A3

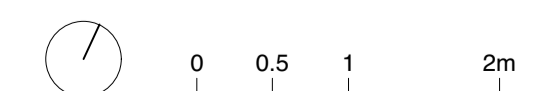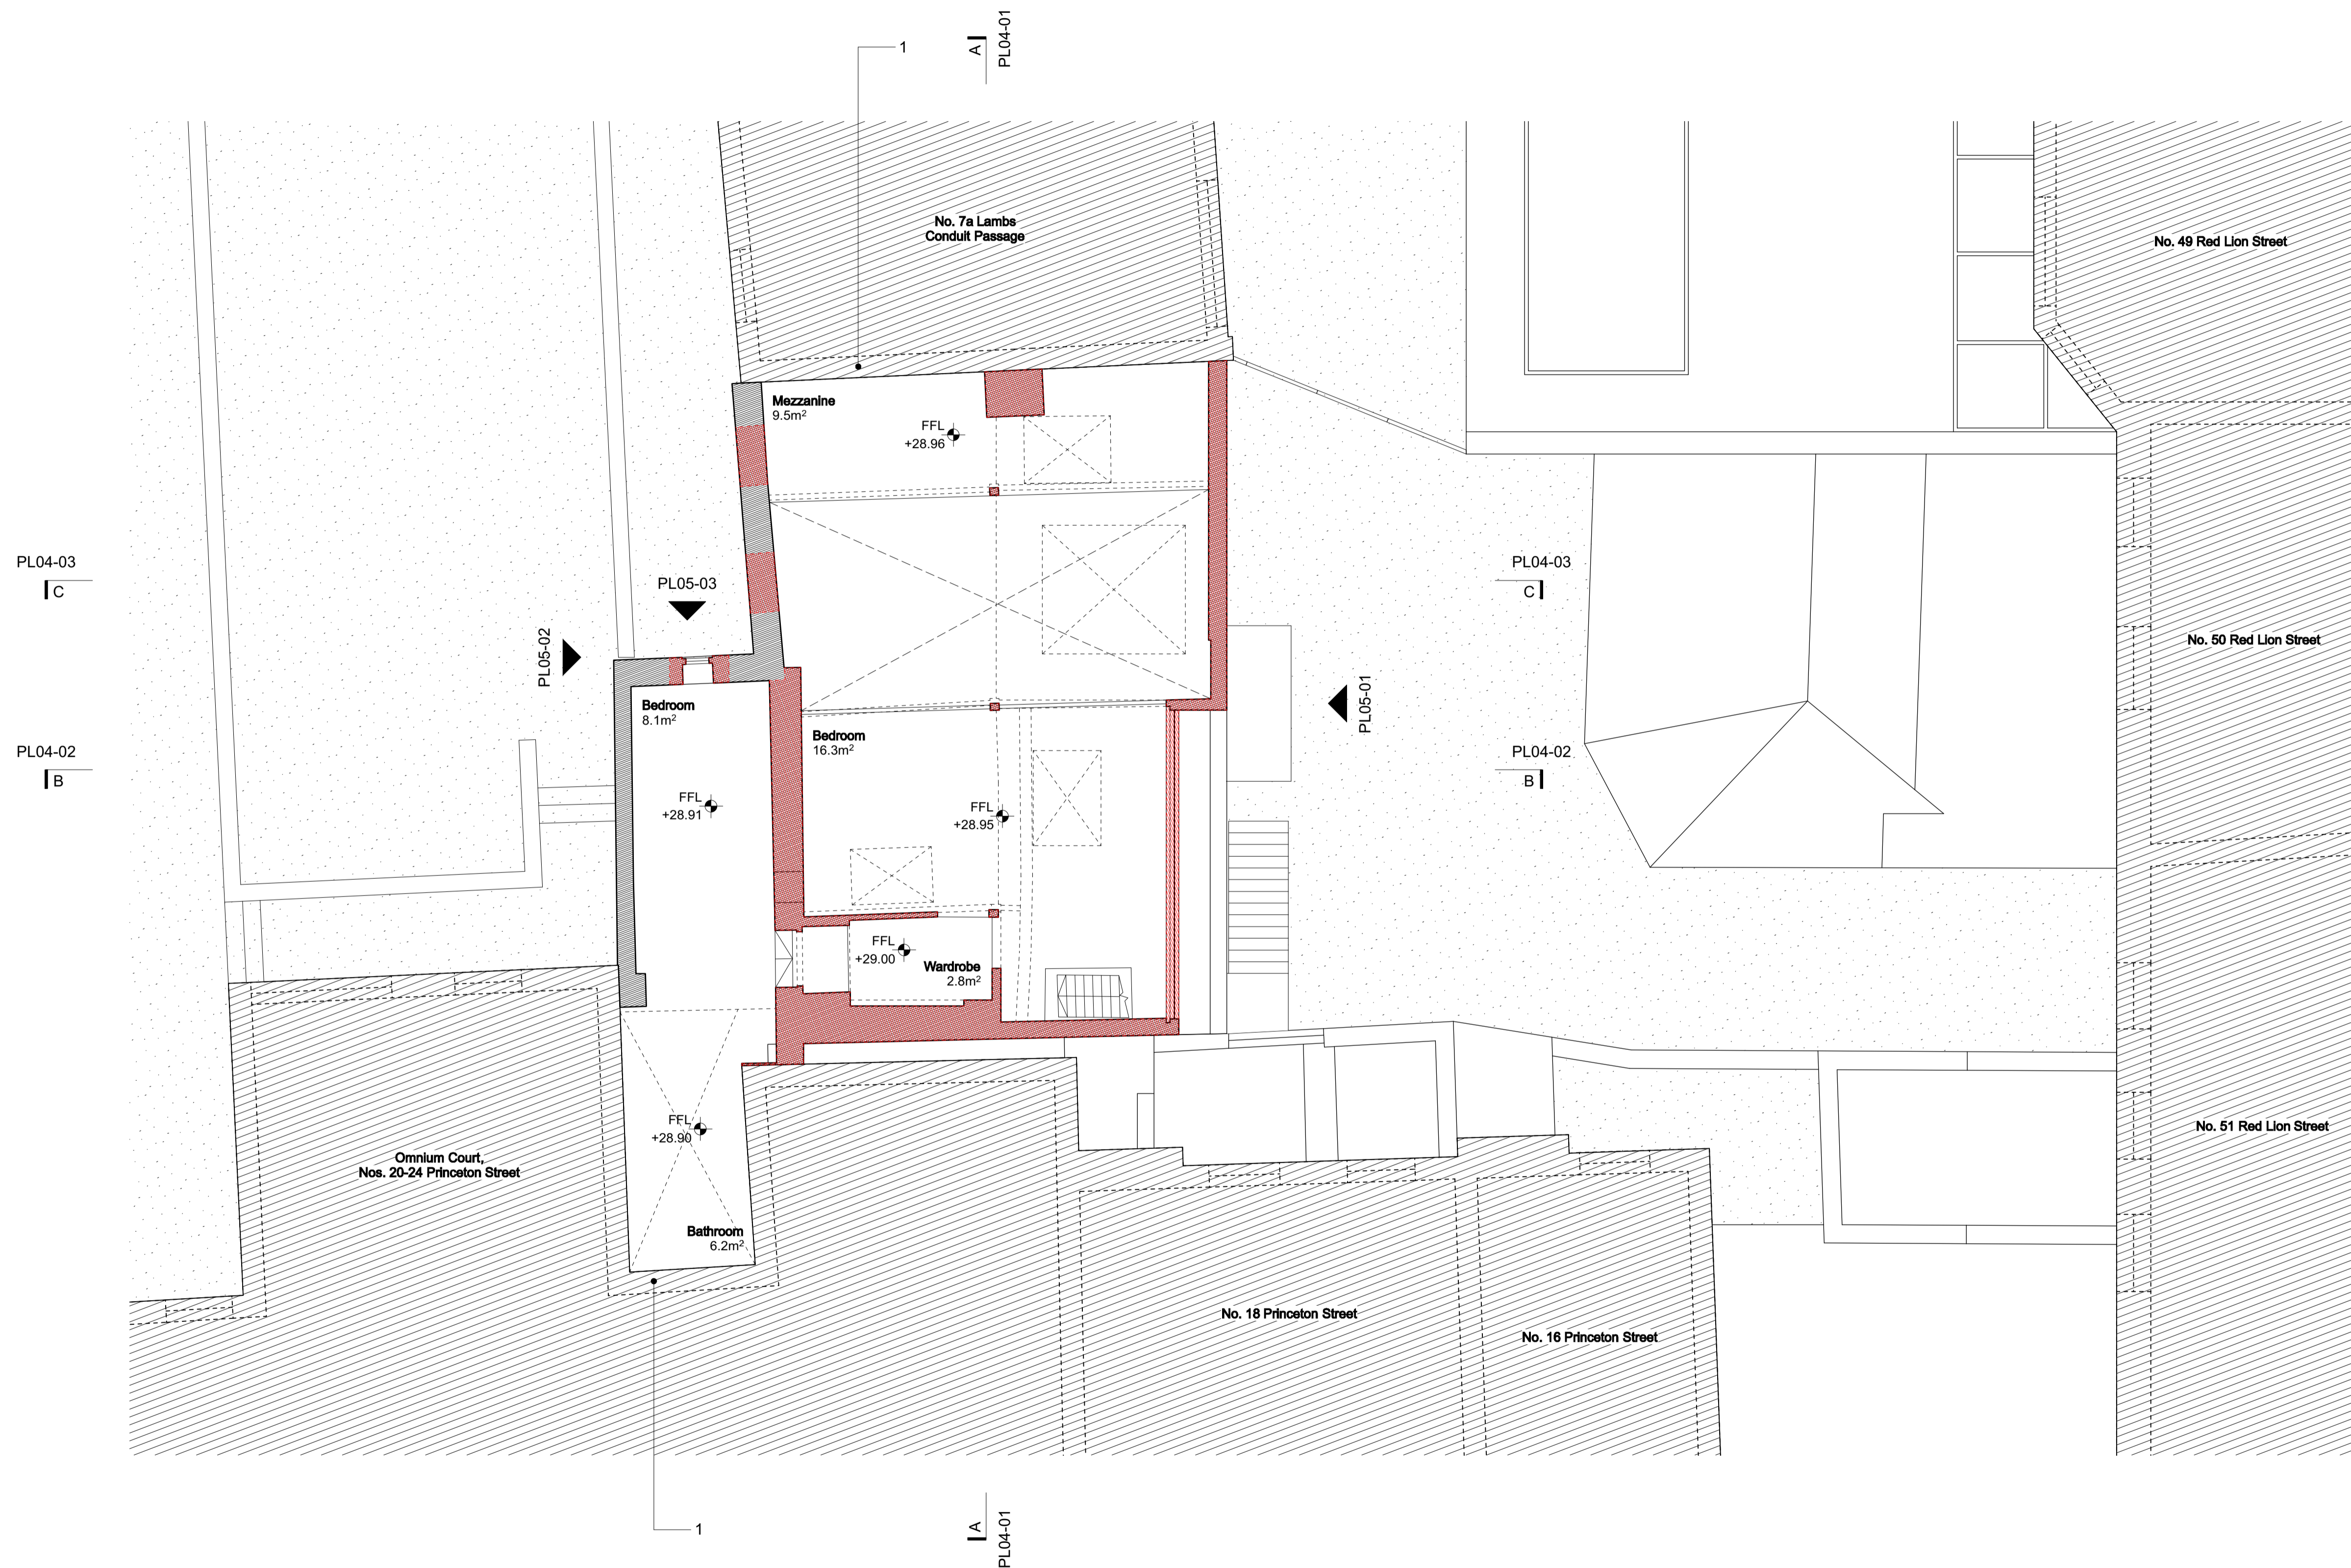

KEY PLAN

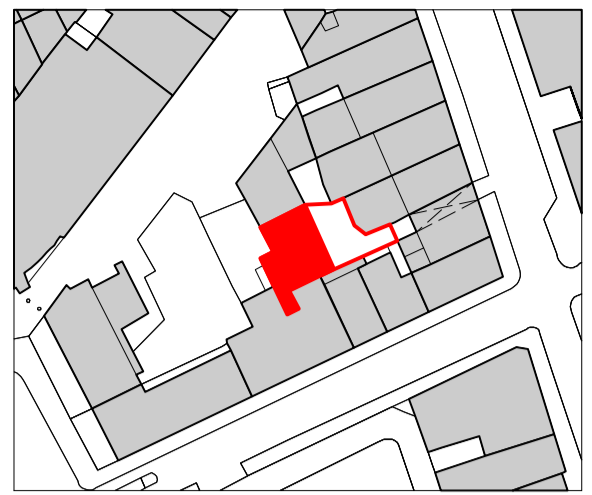

NOTES

- Do not scale from this drawing.
- 1. Natural/Man-Made Slate Roof Tiles
- 2. Polycarbonate Roof
- 3. Mineral Felt Roof Covering

KEY

Demolition

12.06.19 Planning
 REV DATE FOR



David Kohn Architects

Bedford House
 125-133 Camden High Street
 London NW1 7JR

+44(0)20 7424 8596
 info@davidkohn.co.uk

www.davidkohn.co.uk

PROJECT
 Wheatsheaf Yard

PROJECT ADDRESS
 50c Red Lion Street
 London
 WC1R 4PF

CLIENT
 Patricia Lennox-Boyd & Jamie Stevens

RIBA Plan of Work
 Stage 3

DRAWING TITLE
 Existing Plan - Roof

DRAWING NUMBER
 218-PL02-04

CURRENT REVISION * DATE FIRST ISSUED
 12.06.19

CURRENT ISSUE DRAWN BY
 Planning JD

SCALE CHECKED BY
 1:50 @ A1 JL
 1:100 @ A3

