

KEY PLAN



NOTES

- Do not scale from this drawing.

12.06.19 Planning
 REV DATE FOR



David Kohn Architects

Bedford House
 125-133 Camden High Street
 London NW1 7JR

+44(0)20 7424 8596
 info@davidkohn.co.uk

www.davidkohn.co.uk

PROJECT
 Wheatsheaf Yard

PROJECT ADDRESS
 50c Red Lion Street
 London
 WC1R 4PF

CLIENT
 Patricia Lennox-Boyd & Jamie Stevens

RIBA Plan of Work
 Stage 3

DRAWING TITLE
 Proposed Section - AA

DRAWING NUMBER
 218-PL14-01


CURRENT REVISION * DATE FIRST ISSUED
 12.06.19

CURRENT ISSUE DRAWN BY
 Planning JD

SCALE CHECKED BY
 1:50 @ A1 JL
 1:100 @ A3



KEY PLAN

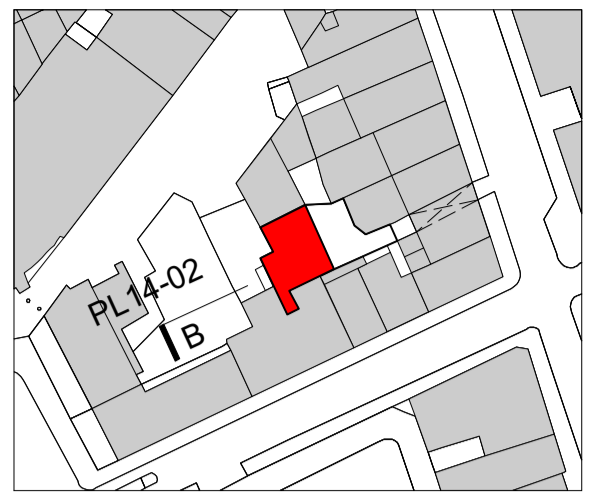

NOTES

- Do not scale from this drawing.

12.06.19
REV DATE FOR



David Kohn Architects

Bedford House
125-133 Camden High Street
London NW1 7JR

+44(0)20 7424 8596
info@davidkohn.co.uk

www.davidkohn.co.uk

PROJECT
Wheatsheaf Yard

PROJECT ADDRESS
50c Red Lion Street
London
WC1R 4PF

CLIENT
Patricia Lennox-Boyd & Jamie Stevens

RIBA Plan of Work
Stage 3



DRAWING TITLE
Proposed Section - BB


DRAWING NUMBER
218-PL14-02

CURRENT REVISION * DATE FIRST ISSUED
12.06.19


CURRENT ISSUE DRAWN BY
Planning JD

SCALE CHECKED BY
1:50 @ A1 JL
1:100 @ A3

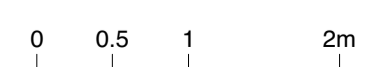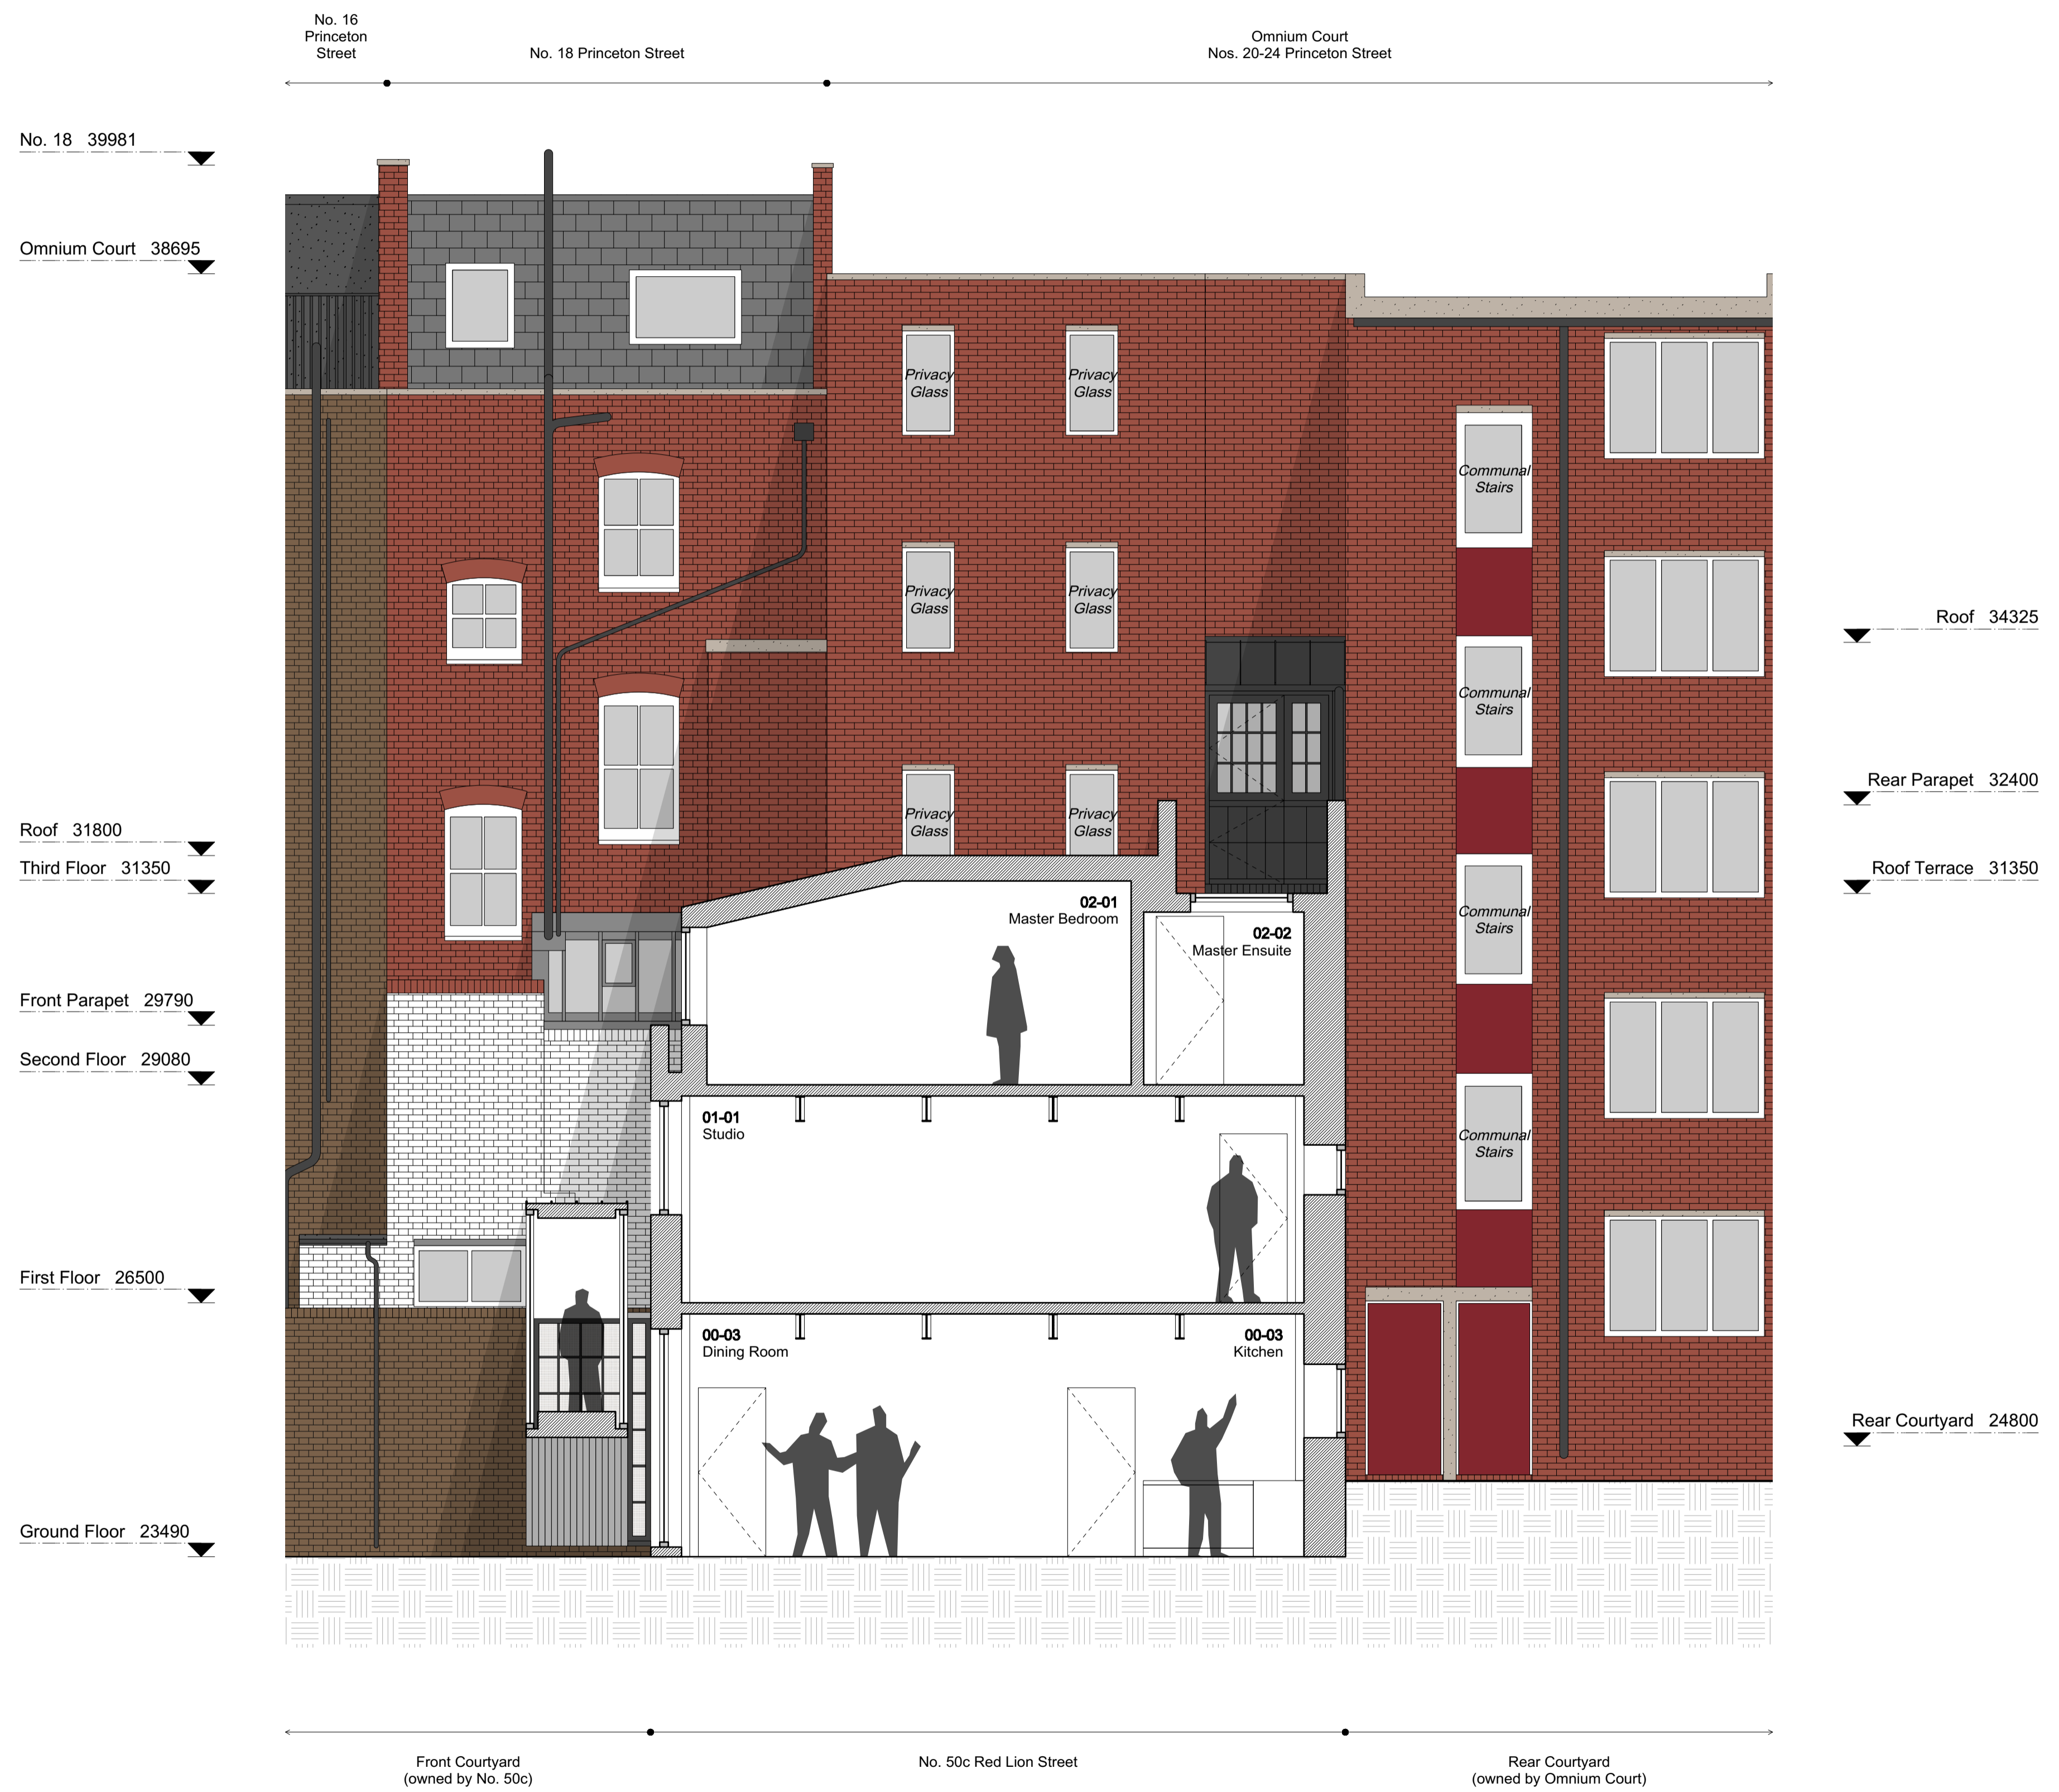

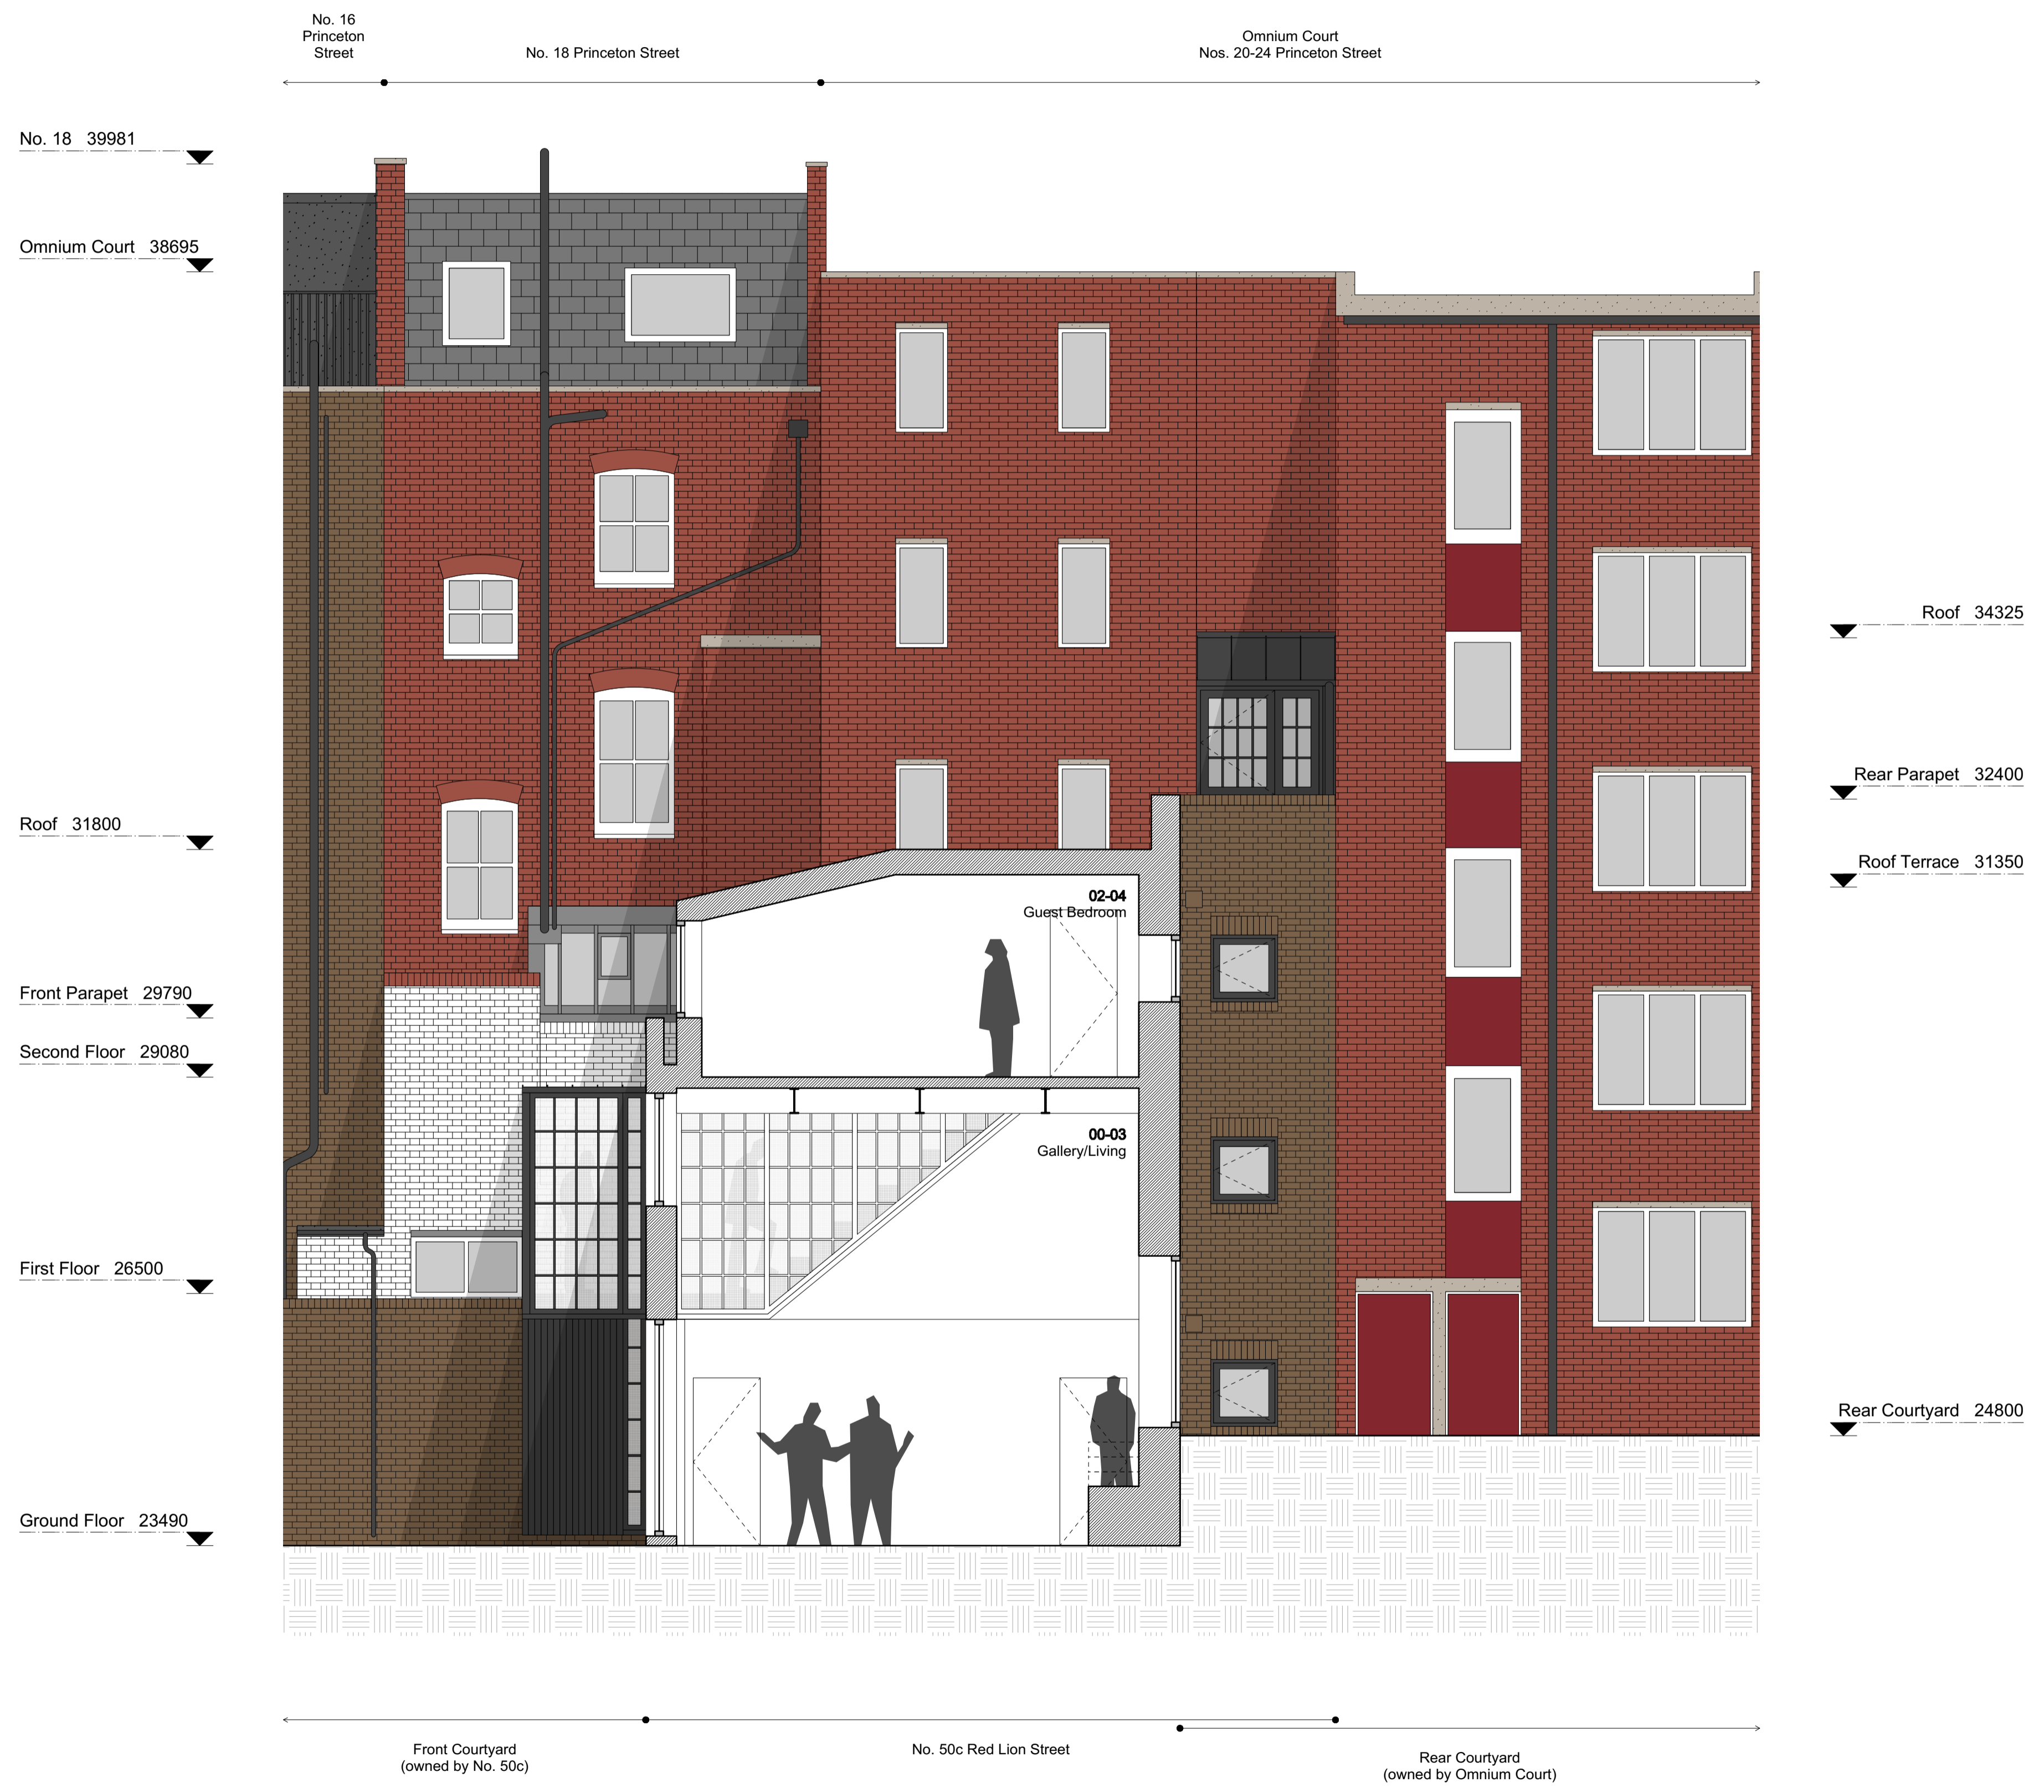

KEY PLAN

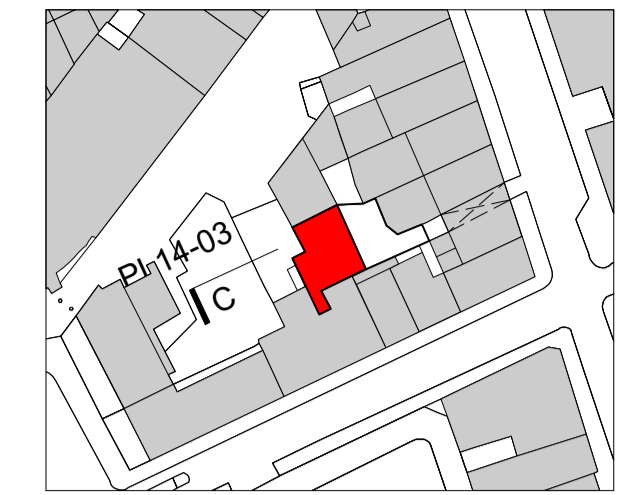

NOTES
- Do not scale from this drawing.

12.06.19 Planning
REV DATE FOR



David Kohn Architects
Bedford House
125-133 Camden High Street
London NW1 7JR
+44(0)20 7424 8596
info@davidkohn.co.uk
www.davidkohn.co.uk

PROJECT
Wheatsheaf Yard
PROJECT ADDRESS
50c Red Lion Street
London
WC1R 4PF
CLIENT
Patricia Lennox-Boyd & Jamie Stevens

RIBA Plan of Work
Stage 3

DRAWING TITLE
Proposed Section - CC

DRAWING NUMBER
218-PL14-03

CURRENT REVISION * DATE FIRST ISSUED 12.06.19

CURRENT ISSUE Planning DRAWN BY JD

SCALE 1:50 @ A1 1:100 @ A3 CHECKED BY JL

