



REVISIONS

Rev. By Date

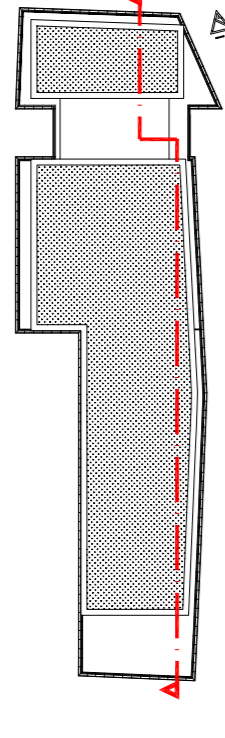

Key Plan

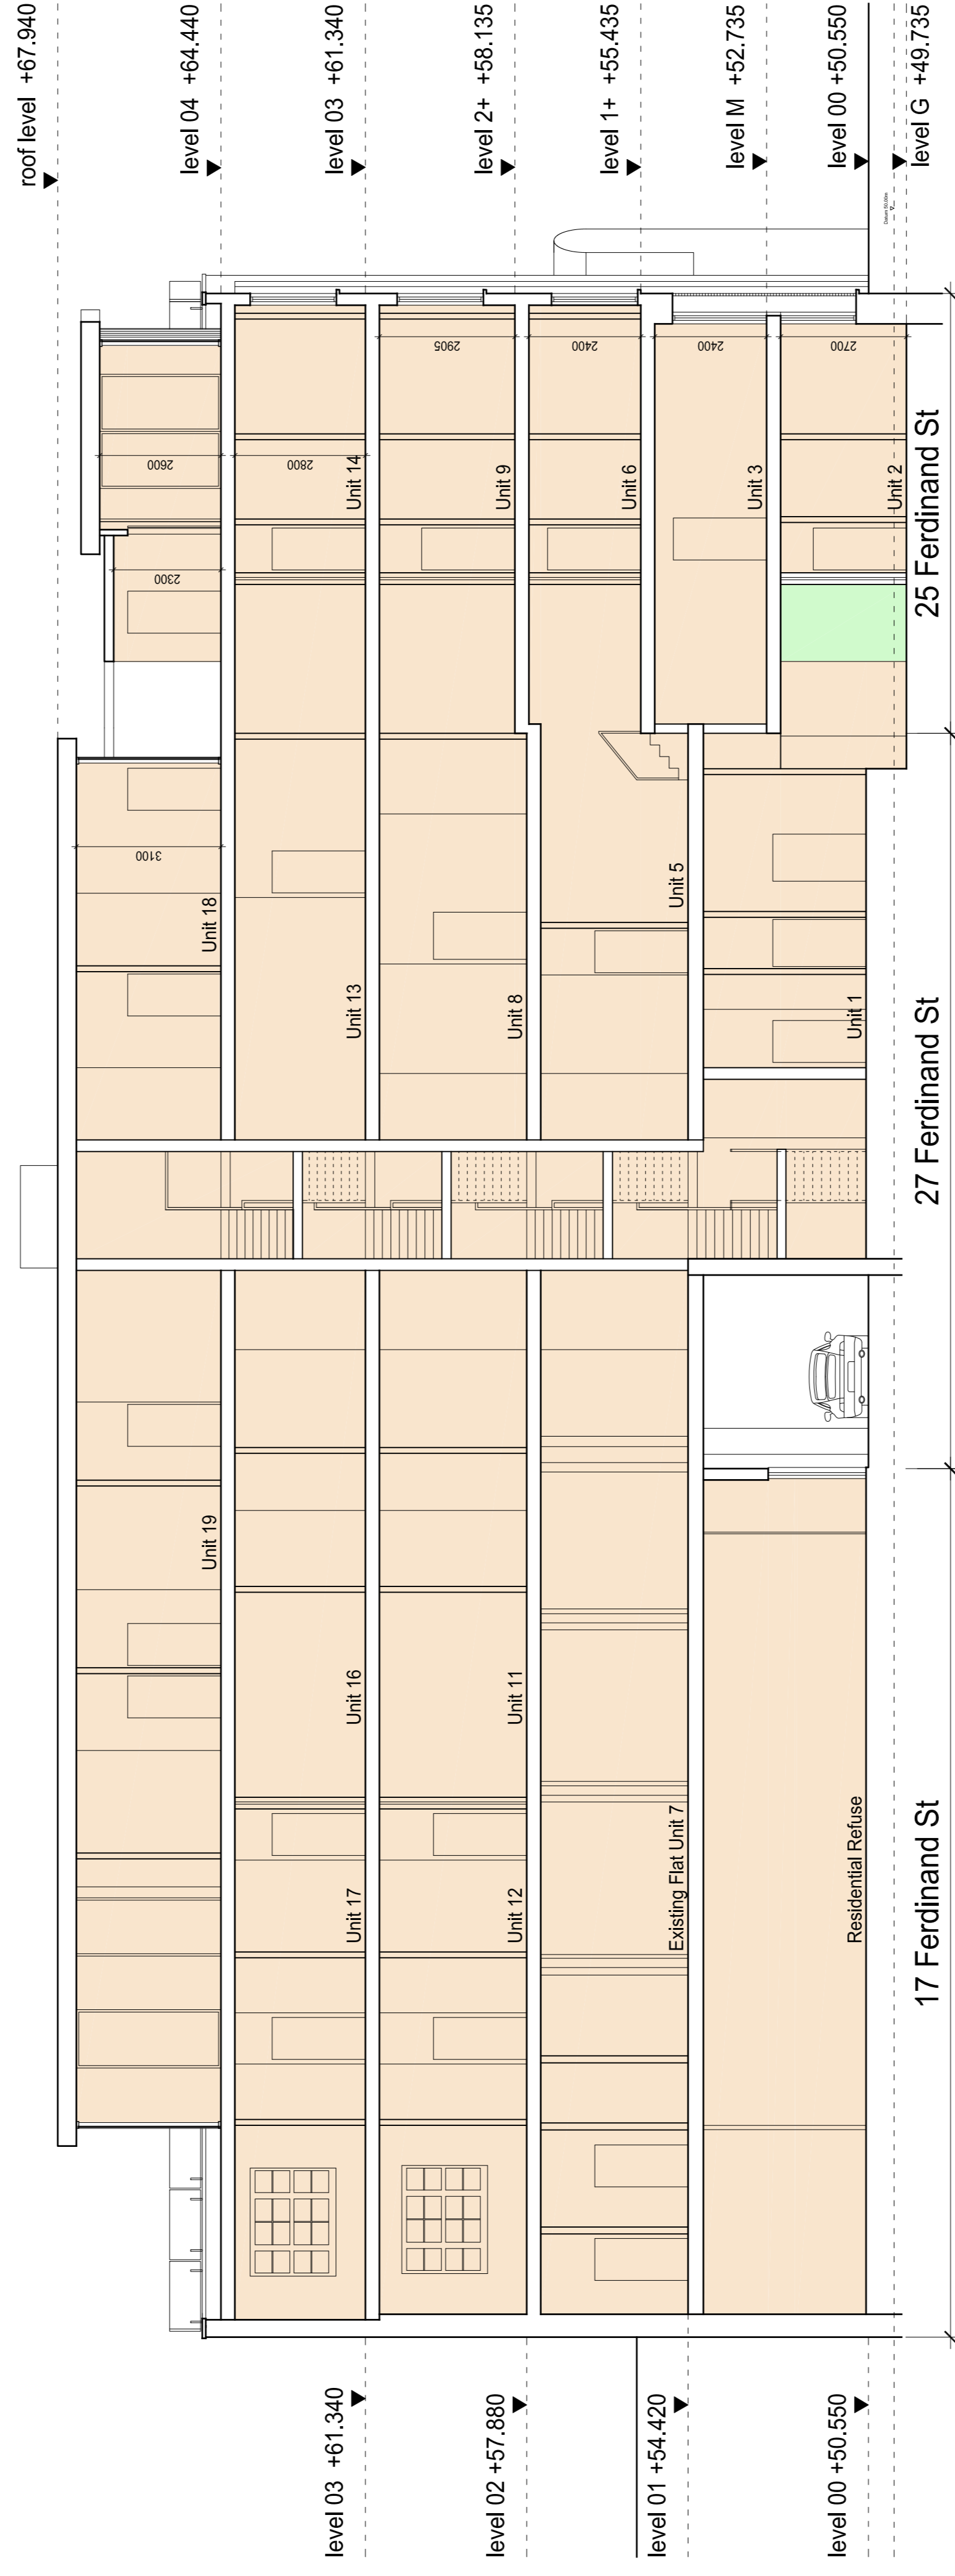

APPROVED SECTION AA'

- C3 space
- B1 space

PLANNING APPLICATION

ALL DIMENSIONS TO BE CHECKED ON SITE
WORK TO FINISHED DIMENSIONS ONLY
REFER TO DRAWING FOR ALL DETAILS
AT ONCE BEFORE PROCEEDING

Contemporary Design Solutions



46 Great Marlborough Street
London
W1F 7JY
Telephone: 020 7494 6000 Fax: 020 7494 4944

Client

WARMHAZE LTD

Project Title

17, 27 & 25 Ferdinand Street,
LONDON NW1

Drawing Title

Approved Section AA'

Scale: 1:100@A1, 1:200@A3 Date: December 2018
Drawn: LV Checked: -
Drawing No.: -
Rev.: -

181130-A(AP)300

CAD job# date: 15 May 2019 - 09:29am