



REVISIONS		
Rev.	By	Date

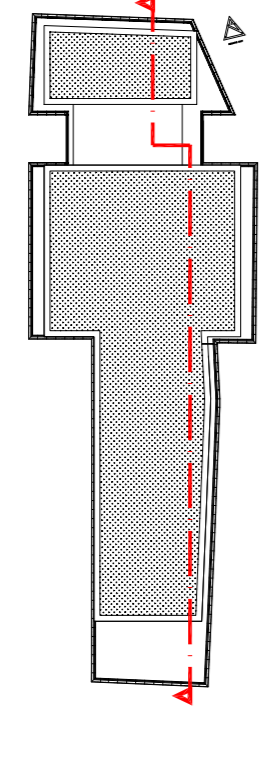

Key Plan

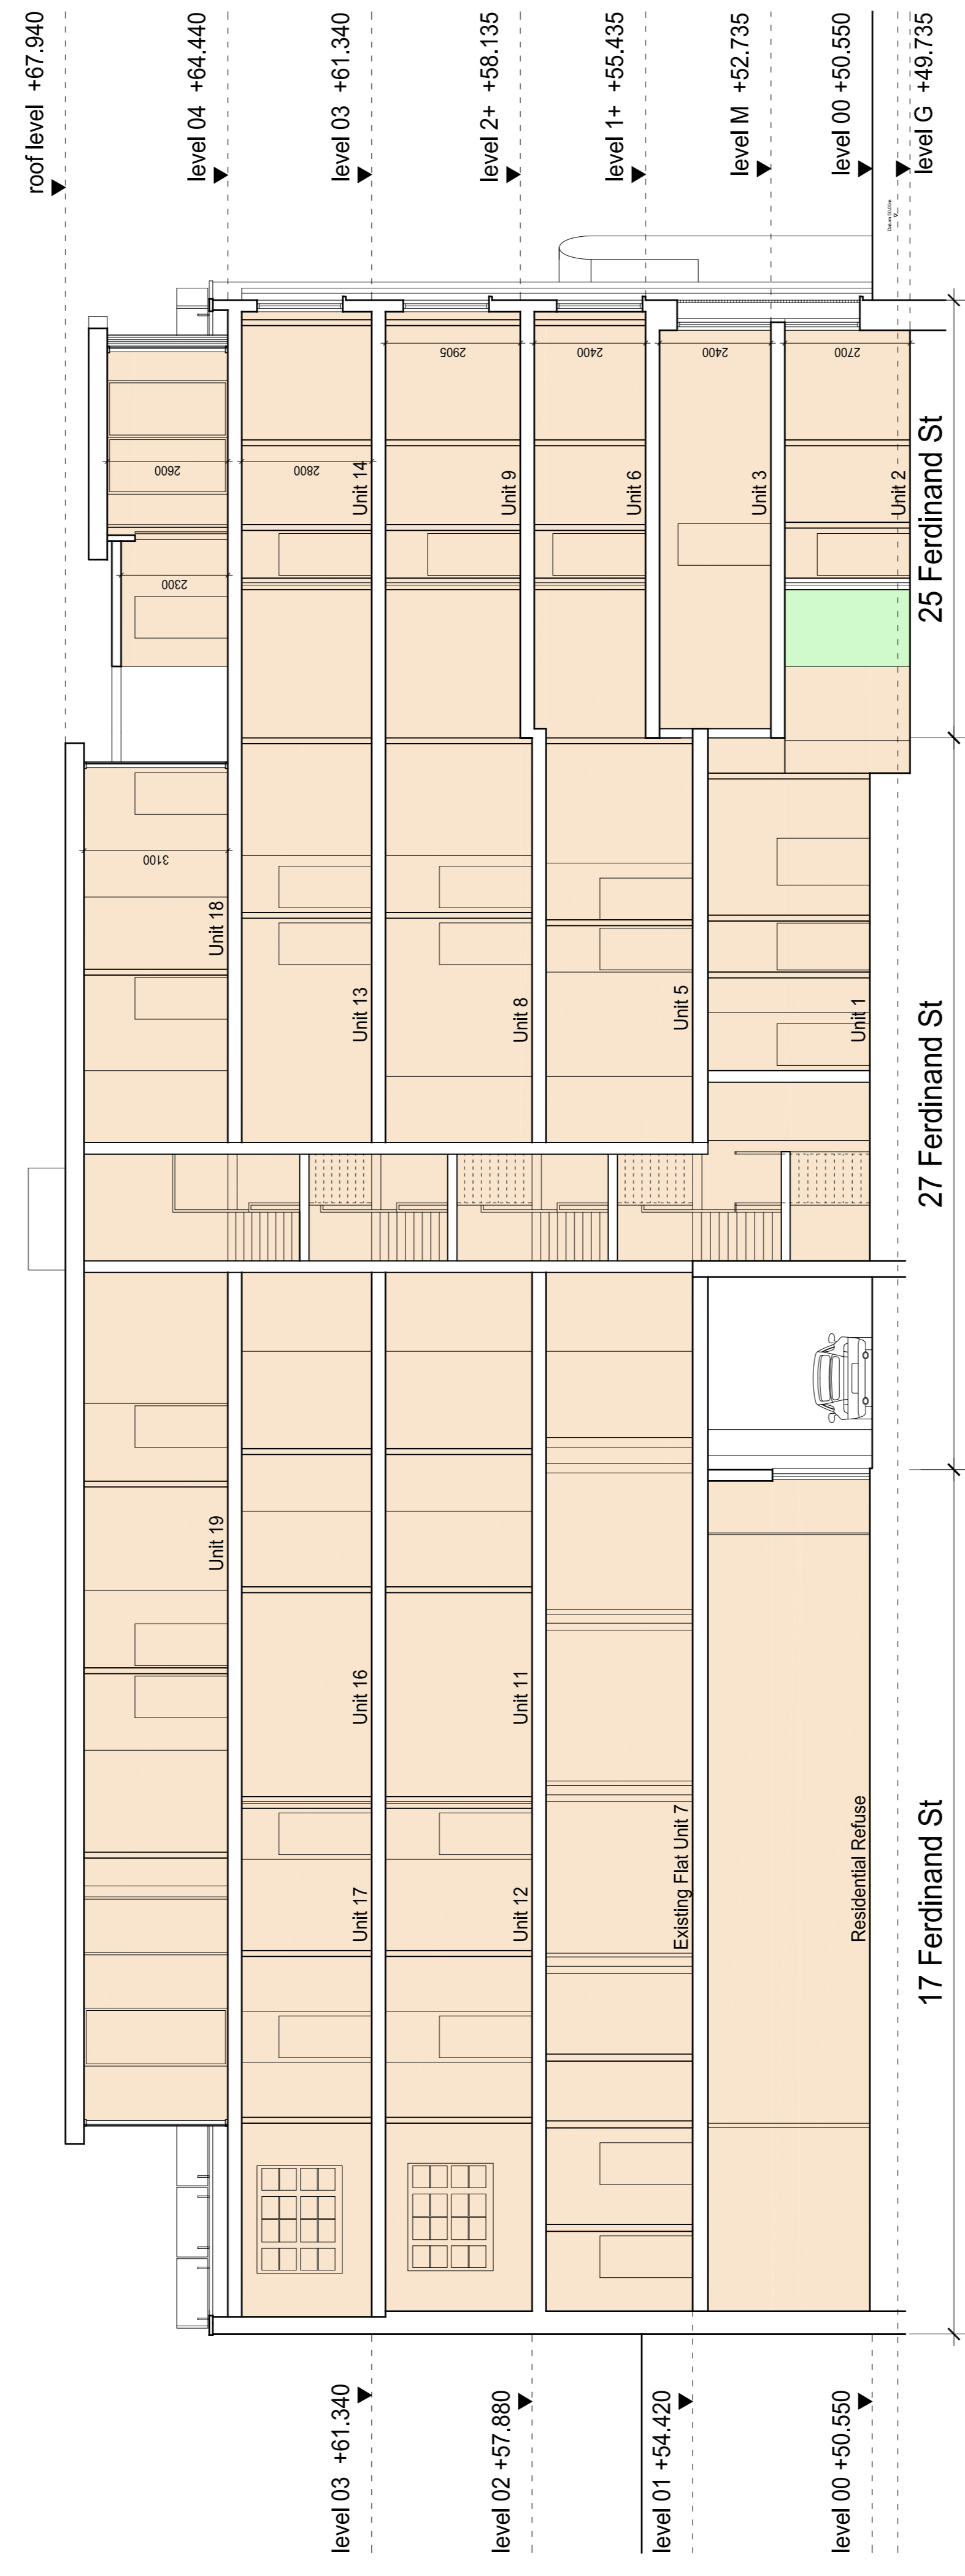

PROPOSED SECTION AA'

- C3 space
- B1 space

PLANNING APPLICATION

ALL DIMENSIONS TO BE CHECKED ON SITE
WORK TO PROPOSED DIMENSIONS ONLY
REPAIRS TO EXISTING STRUCTURE
AT ONCE BEFORE PROCEEDING

Contemporary Design Solutions

46 Great Marlborough Street
London
W1F 7JY
Telephone: 020 7494 6000 Fax: 020 7494 4944

Client

WARMHAZE LTD

Project Title

17, 27 & 25 Ferdinand Street,
LONDON NW1


Drawing Title

Proposed Section AA'

Scale: 1:100@A1, 1:200@A3 Date: December 2018

Drawn: LV Checked: -

Drawing No. **181130-A(GA)300** Rev: -

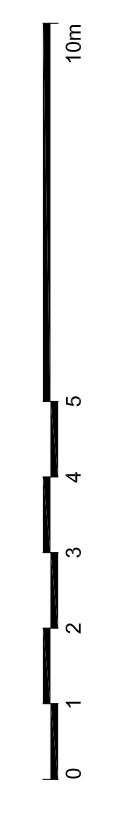

10m