



SECTION A-A

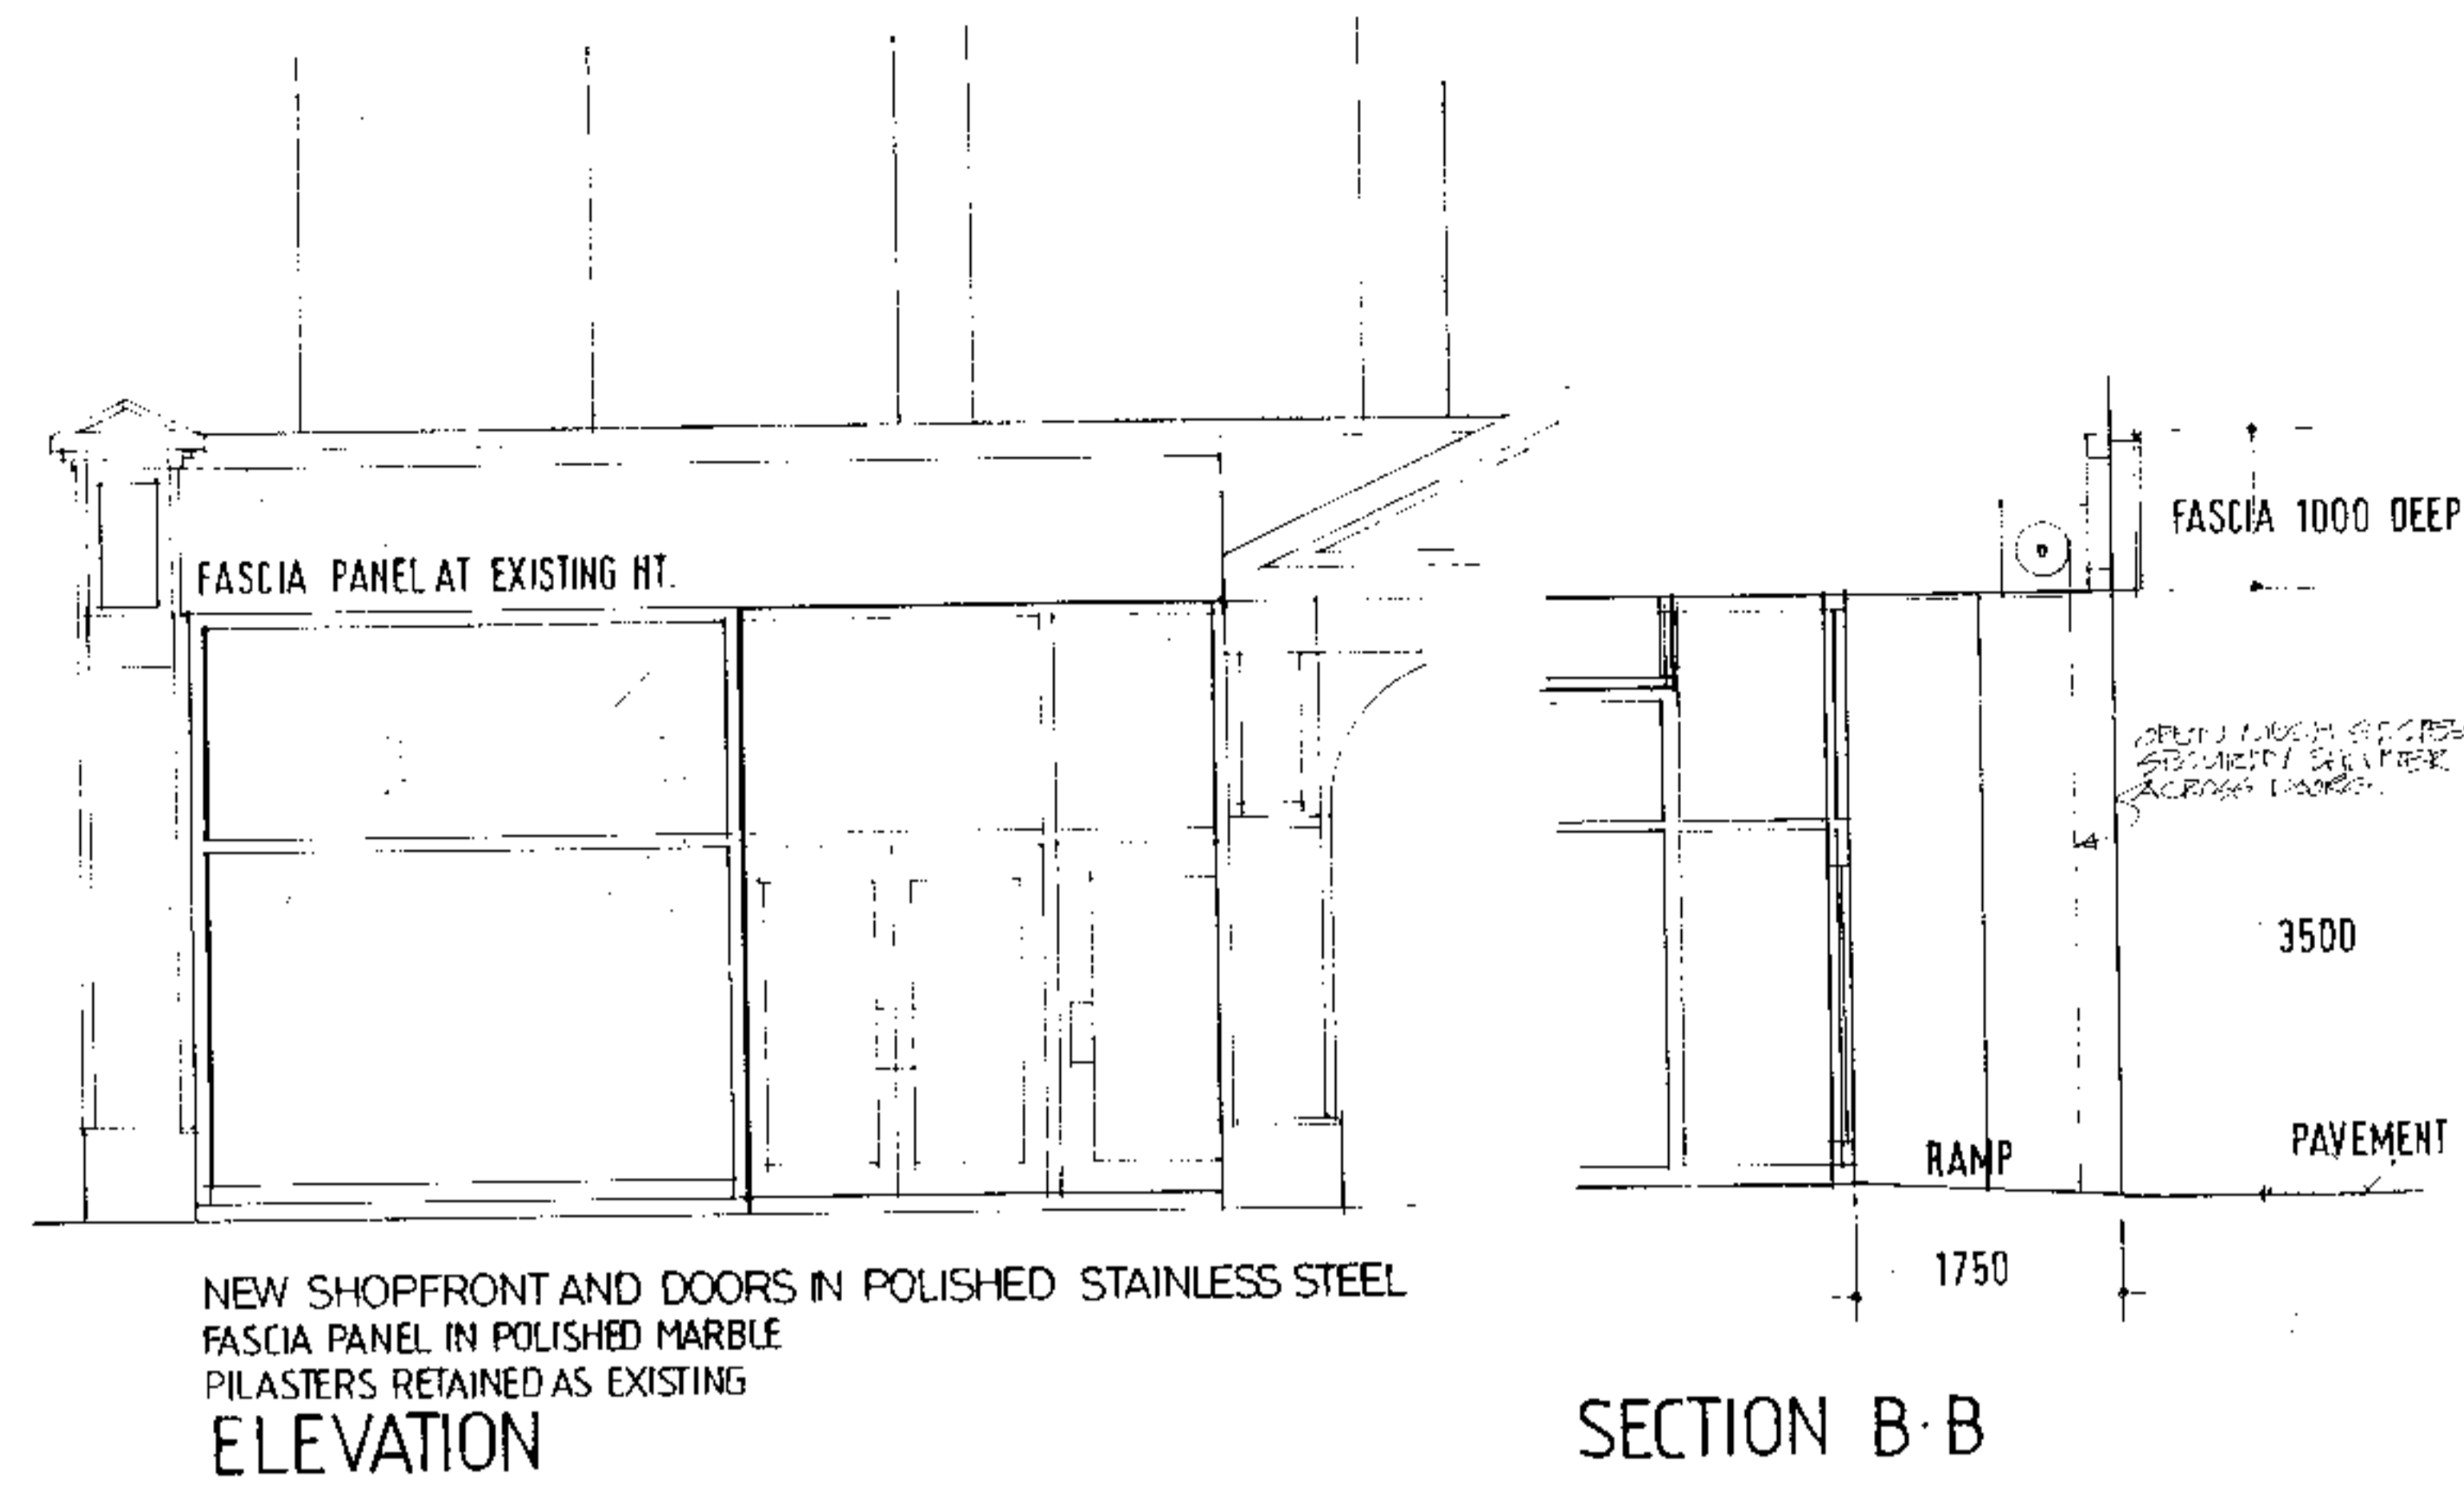


SECTION B-B

NEW SHOPFRONT AND DOORS IN POLISHED STAINLESS STEEL
 FASCIA PANEL IN POLISHED MARBLE
 PILASTERS RETAINED AS EXISTING
 ELEVATION

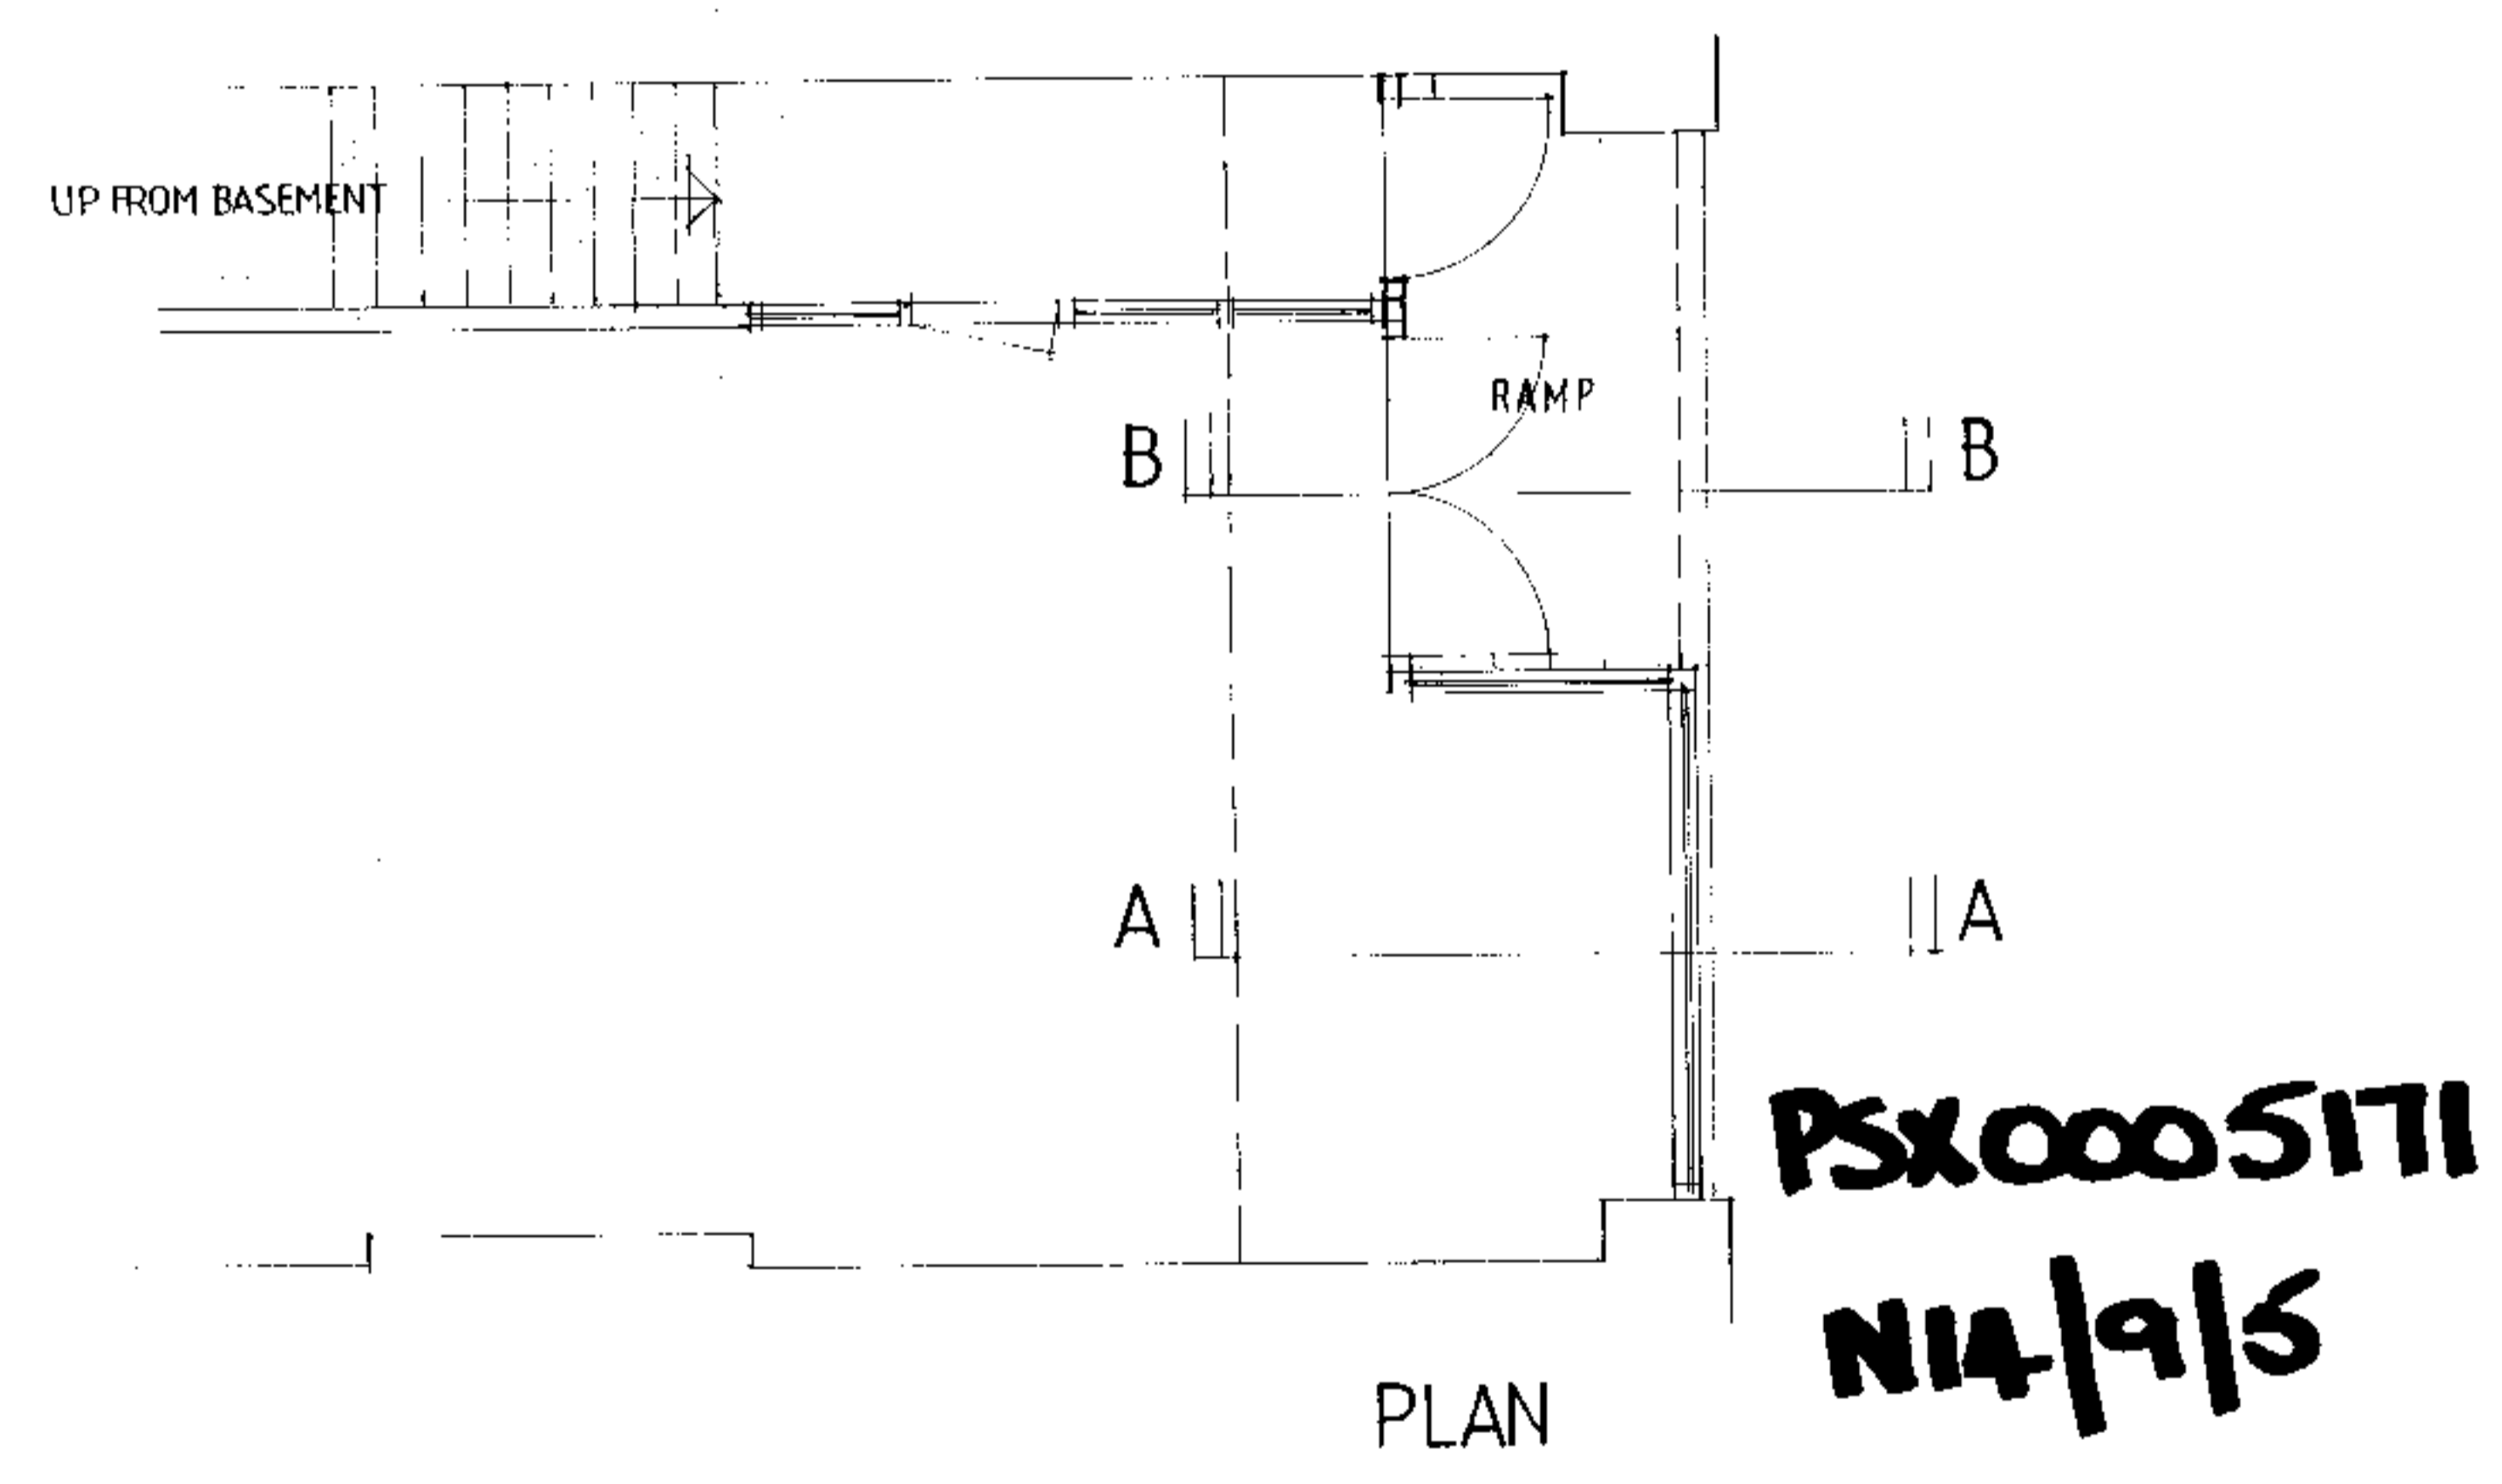

PLAN

NOTES
 All dimensions must be checked on site and not scaled from this drawing.

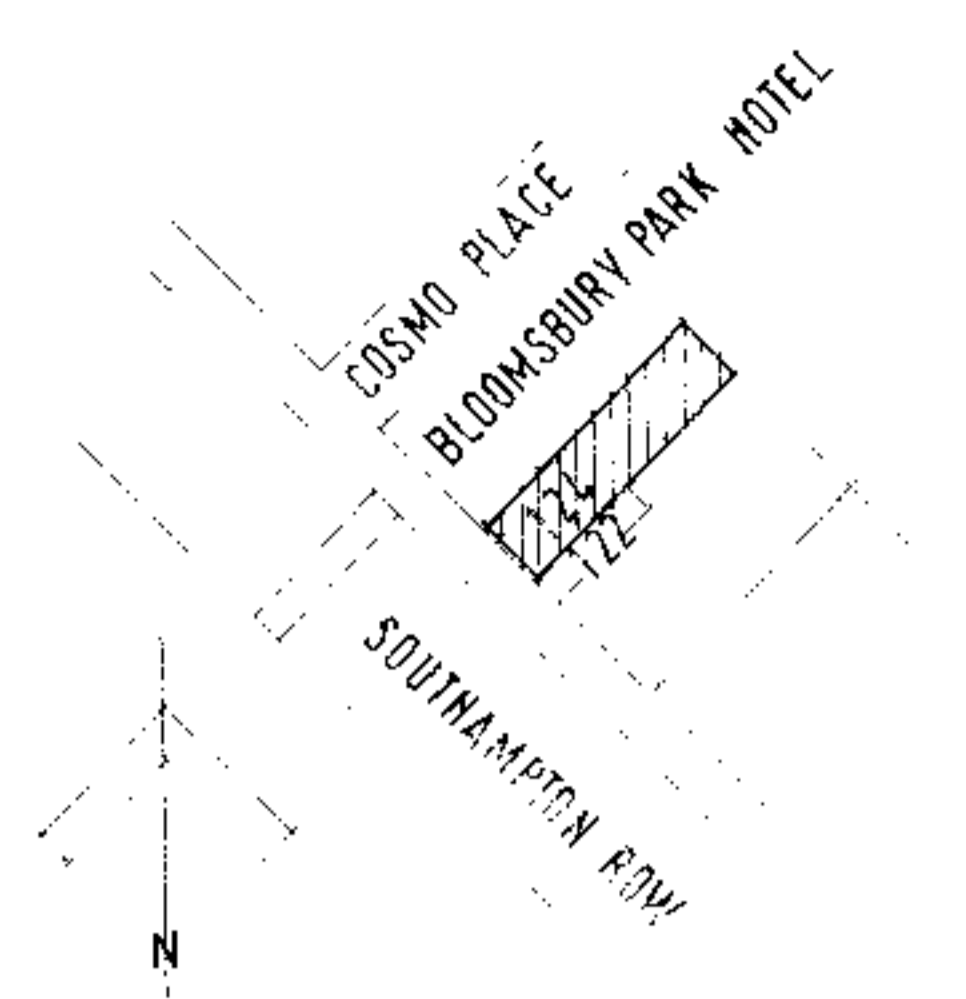

LOCATION PLAN SCALE 1:1000

Date	Revisions


© copyright
AT 01992712102

Client
 Job Title
 RESTAURANT
 124 SOUTHAMPTON ROW
 LONDON WC

Drawing Title
PROPOSED SHOPFRONT

Scale 1:50
 Date SEPT 2000 Drawn by AT

Proj No.
BEN. SR/00.03

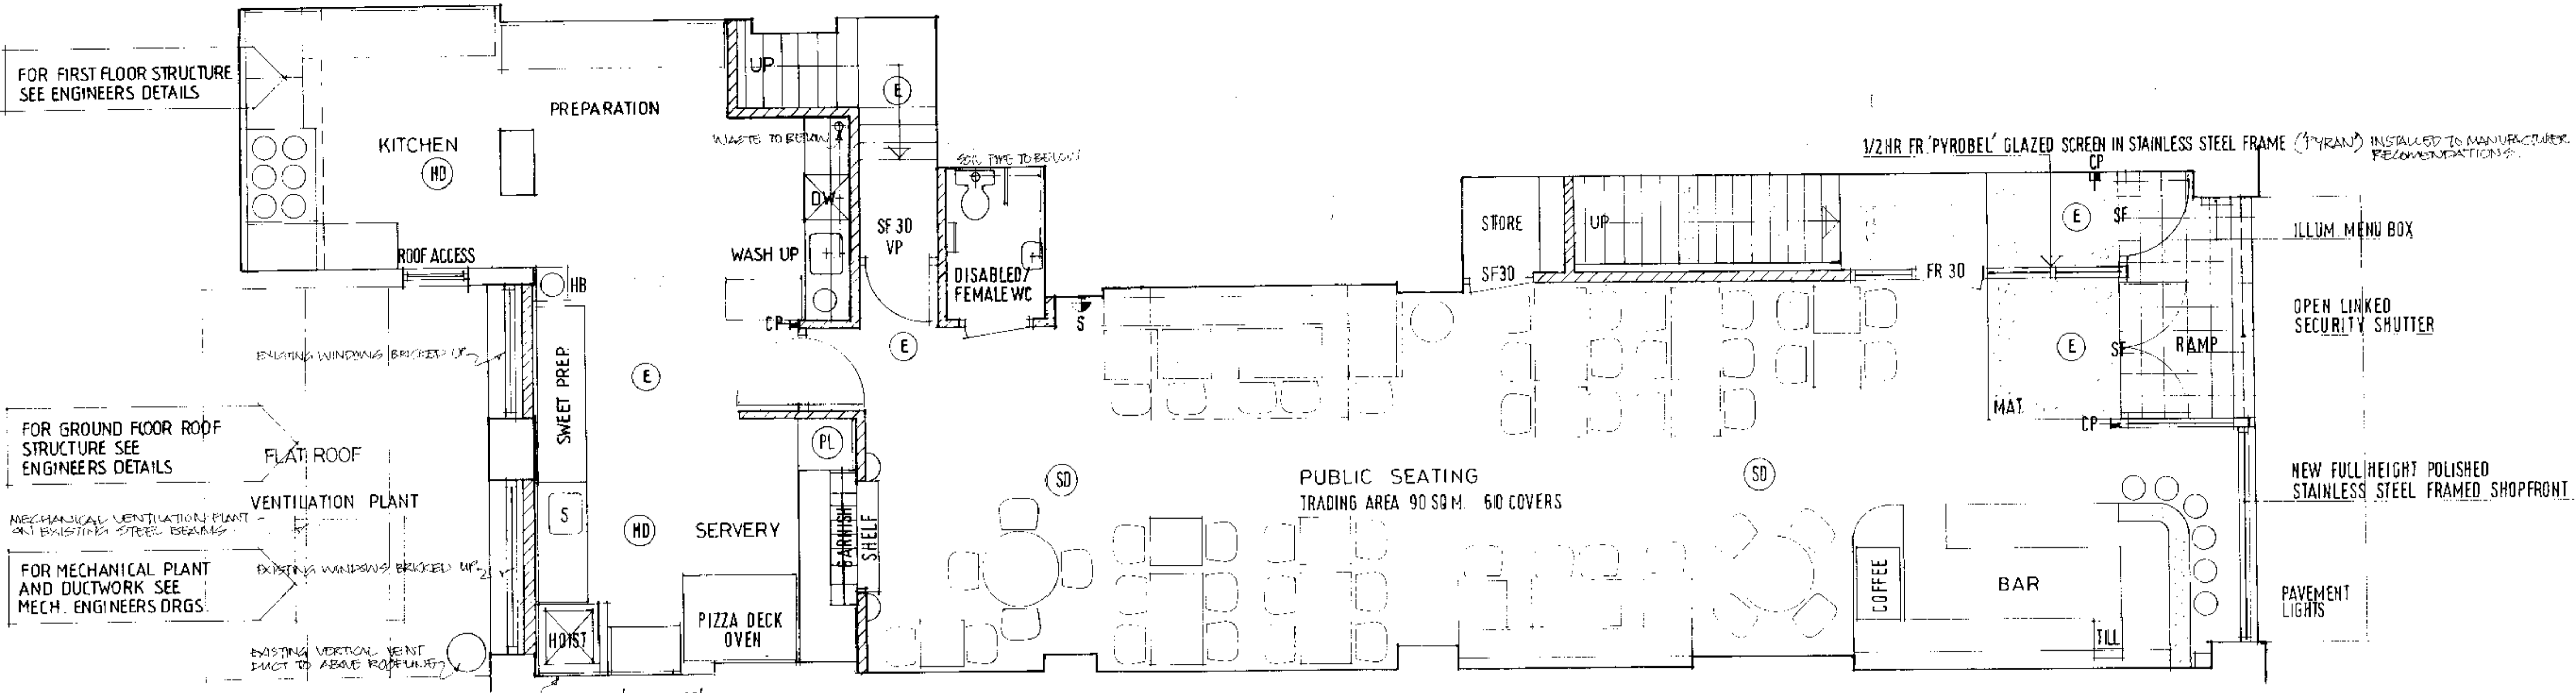

GROUND FLOOR

NOTES

All dimensions must be checked on site and not scaled from this drawing.

KEY

- (E) EMERGENCY LIGHTING TO BS 5266
- (SD) CEILING MOUNTED SMOKE DETECTOR TO BS 5839
- (HD) CEILING MOUNTED HEAT DETECTOR TO BS 5834
- CP FIRE ALARM CALL POINT TO BS 5834
- S FIRE ALARM SOUNDER TO BS 5834
- FR 30 1/2 HR FIRE RESISTING SELF CLOSING DOOR
- VP VERTICAL PANEL DOOR WITH 1/2 HR FIRE RESISTANCE
- /// DOWN FULL HEIGHT SECTION MIN 1 HR FIRE
- SF SLIP RESISTING TO EQUAL FIRST FLOOR

LOCATION PLAN SCALE 1:1000

Cosmo Place
BLOOMSBURY PARK HOTEL
SOUTHAMPTON ROW


Date	Revisions
17/9/2000	DISCREPANCY BASEMENT BAR WARE
17/8/2000	FIRST FLOOR UPDATED
3/8/2000	UPDATED
27/7/2000	UPDATED & REVISED

© copyright
AT 01992712102

Client
Job Title
RESTAURANT
124 SOUTHAMPTON ROW
LONDON WC

Drawing Title
PROPOSED PLANS

Scale	1:50
Date	JUNE 2000
Drawn by	ABT
Checked by	BEN. SR./00 02
Discipline	D

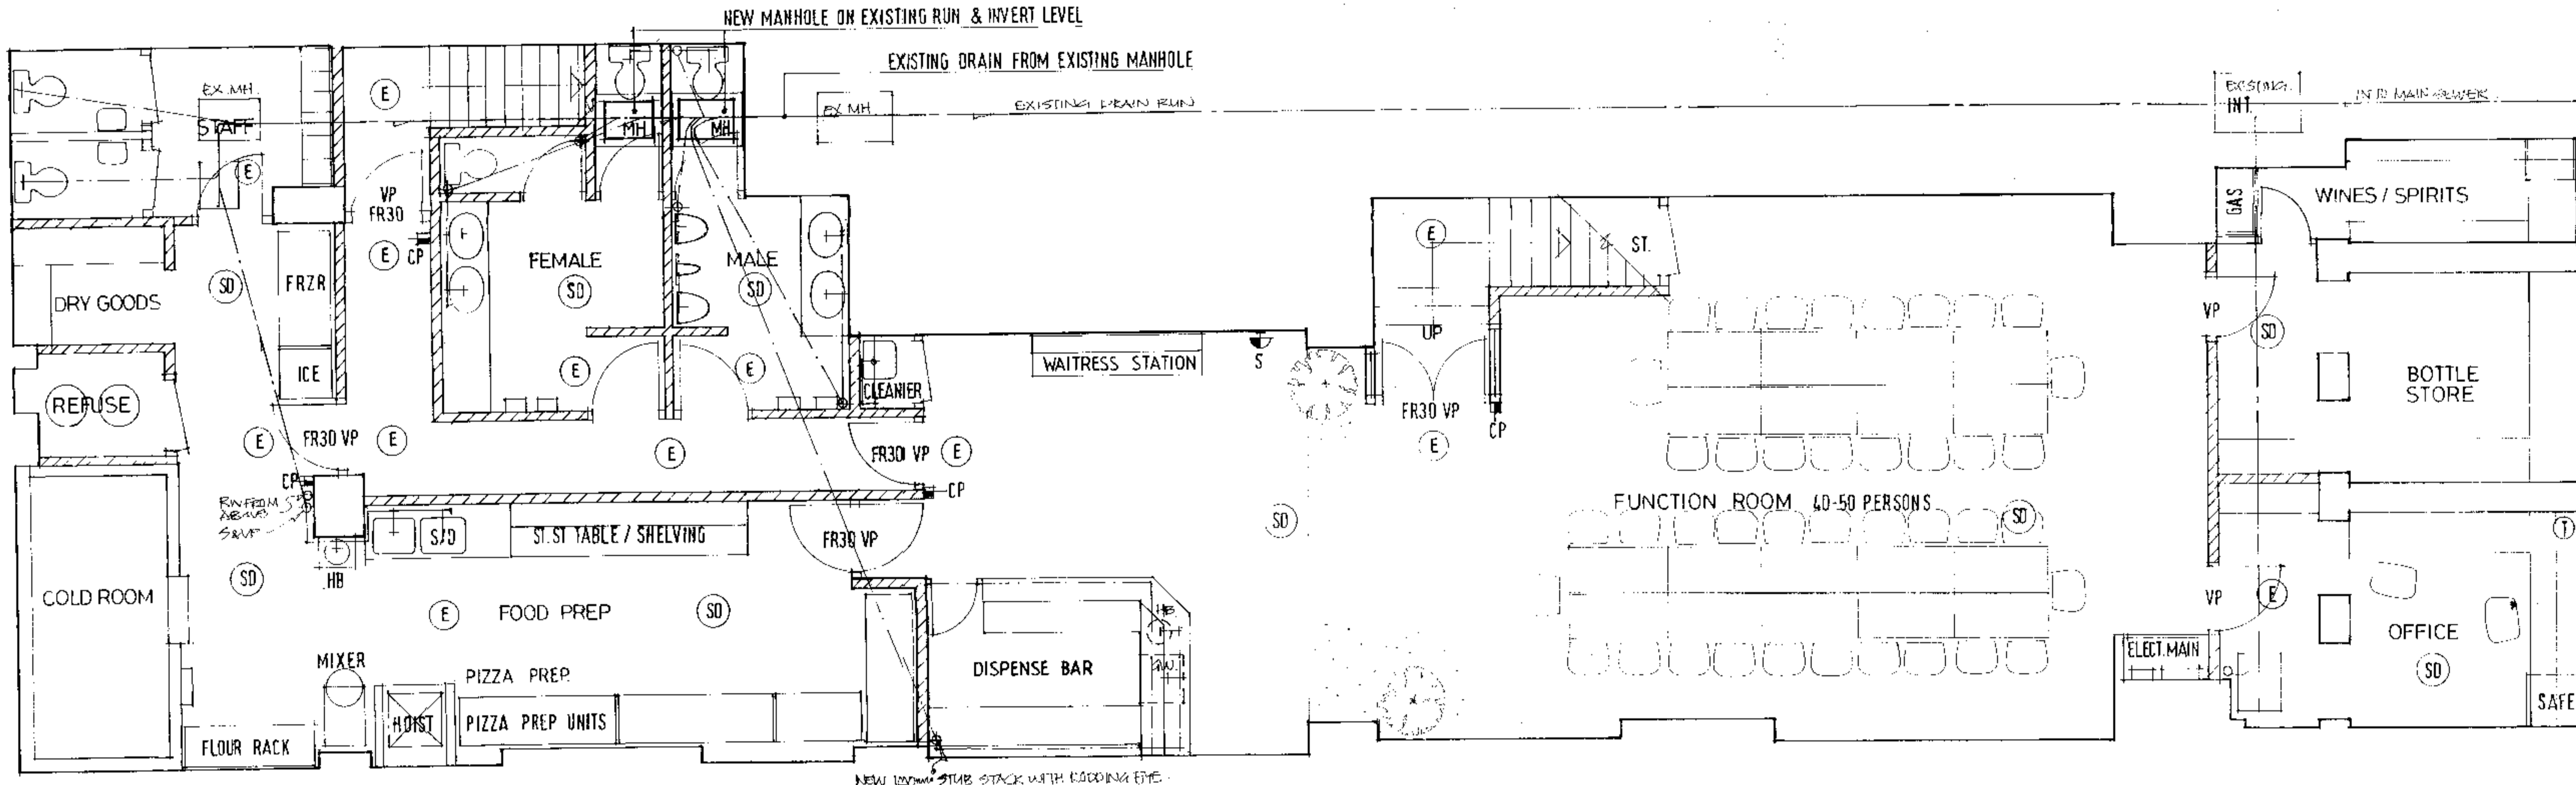

BASEMENT

PSX000571
N14/9/3