


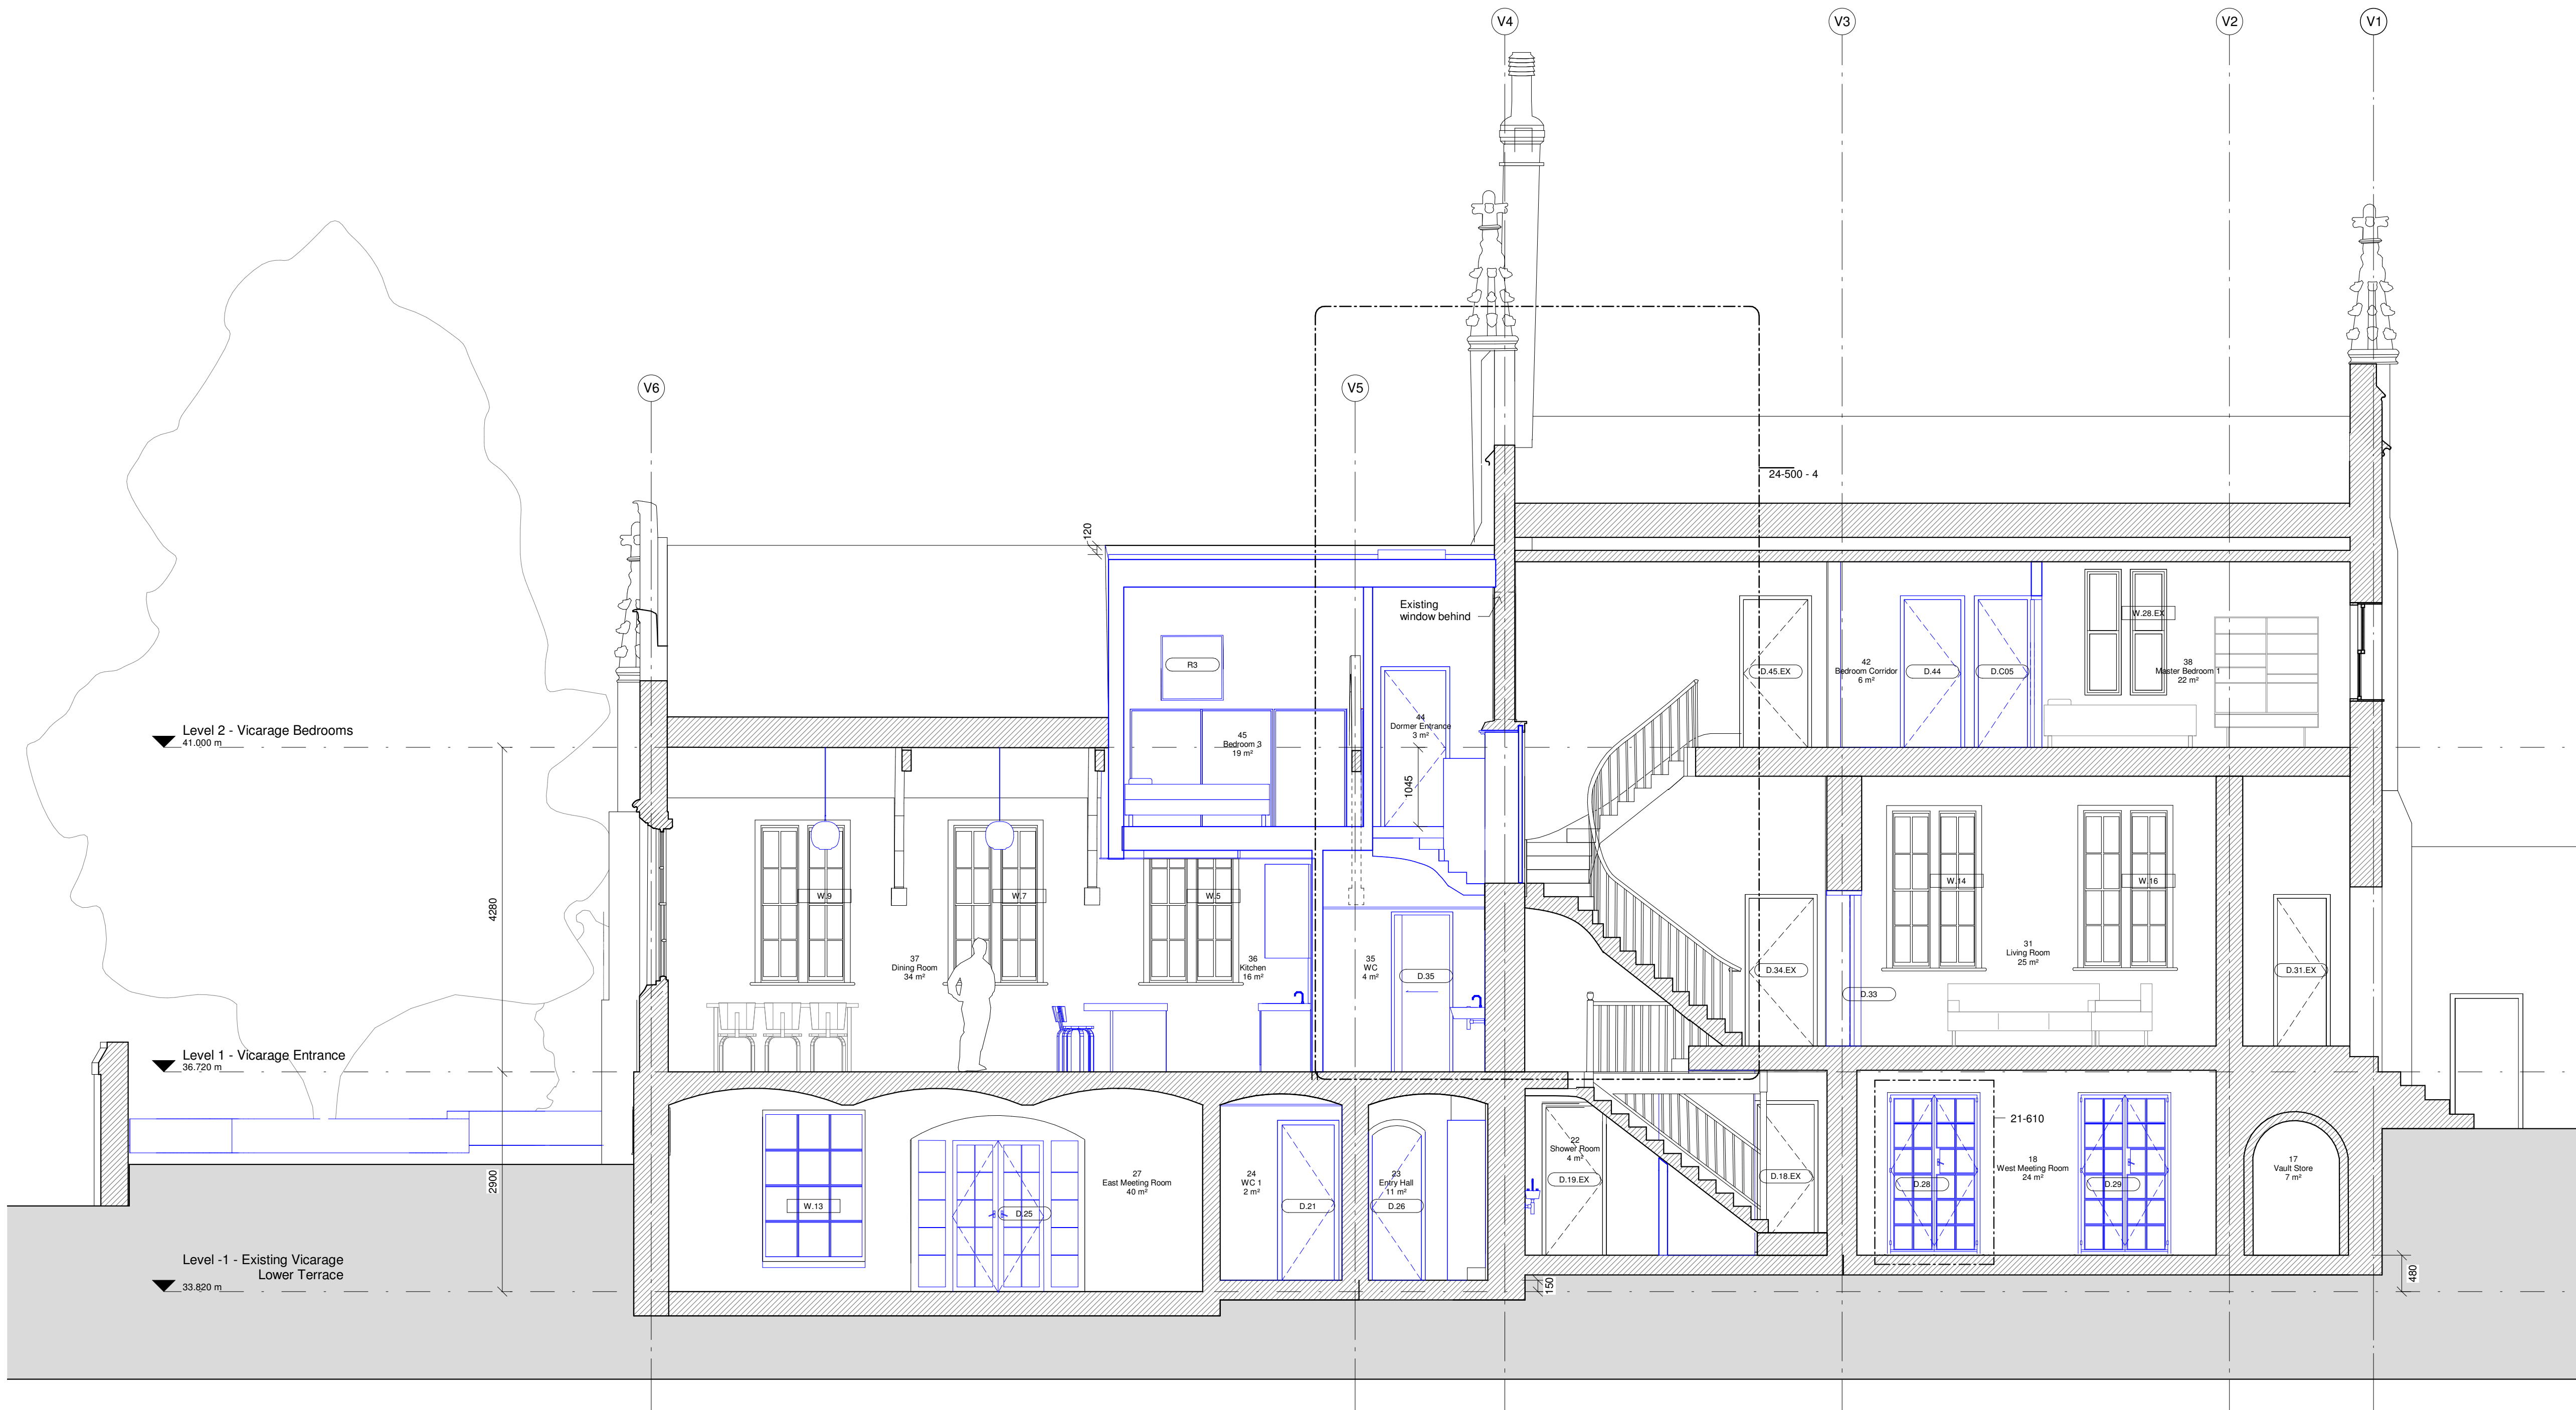

GENERAL NOTES

DO NOT SCALE OFF THIS DRAWING.
ALL DIMENSIONS MUST BE CHECKED ON SITE INFORM THE ARCHITECT OF ANY DISCREPANCIES PRIOR TO CONSTRUCTION.
THIS DRAWING IS COPYRIGHT & MAY NOT BE OTHERWISE USED OR COPIED.
READ IN CONJUNCTION WITH M.E.P. S.E. AND CIVIL ENGINEER'S DRAWINGS.


CDM REGULATIONS 2015

ALL CURRENT DRAWINGS AND SPECIFICATIONS FOR THE PROJECT MUST BE READ IN CONJUNCTION WITH THE DESIGNER'S HAZARD AND ENVIRONMENTAL ASSESSMENT RECORD

Key

- Existing
- Proposed

Building Key

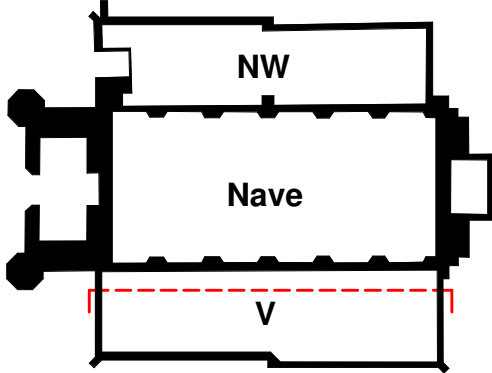

Client

The Danish Church
4 St Katharine's Precinct
London NW1 4HH

C.F. Møller

Telephone House: 69-77 Paul Street
London, EC2A 4NW
United Kingdom
Tel.: +44 020 7427 1530
london@cfmoller.com

Europasplads 2, 11
8000 Aarhus C
Denmark
Tel.: +45 8730 5300
www.cfmoller.com

B	Planning Condition Discharge	HBA	RN	05.07.19
A	Tender Issue	HBA	RN	08.02.19
Rev	Description	By	Chk	Date

Project

The Danish Church

Title

The Vicarage - Proposed -
Section G-G

Project No.

85331

Status

Stage 4 - **TENDER**

Scale @ A1	Date	Revision
1 : 50	08/02/19	B

Drawing Number

85331-CFM-19-212