



PLAN VIEW OF ACOUSTIC FENCE 1:50

4m HIGH WITH 2m TIMBER
ACOUSTIC FENCE SAT IN
FRONT OF EXISTING
BRICK WALL & CHAINLINK
ABOVE

1 - DO NOT SCALE FROM DRAWING. ALL DIMENSIONS TO BE CHECKED ON SITE PRIOR TO COMMENCEMENT OF WORKS.
2 - THIS DRAWING IS COPYRIGHT TO S & C SLATTER LTD
3 - ALL PERSONNEL SHOULD BE AWARE OF THE HEALTH AND SAFETY PLAN WHICH IS RETAINED IN THE SITE MANAGERS OFFICE

HEALTH AND SAFETY NOTE

ALL PERSONNEL SHOULD BE AWARE OF THE HEALTH AND SAFETY PLAN WHICH IS RETAINED IN THE SITE MANAGERS OFFICE

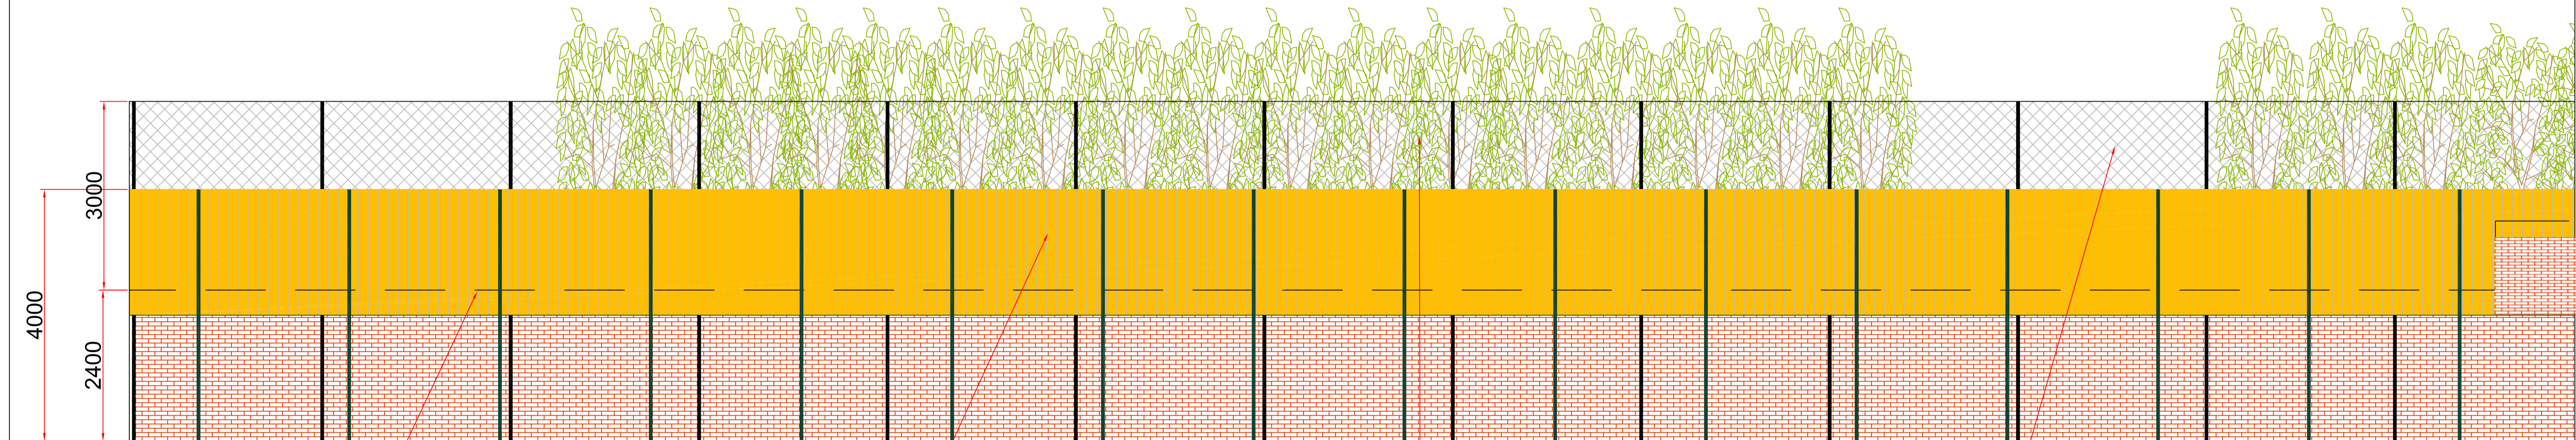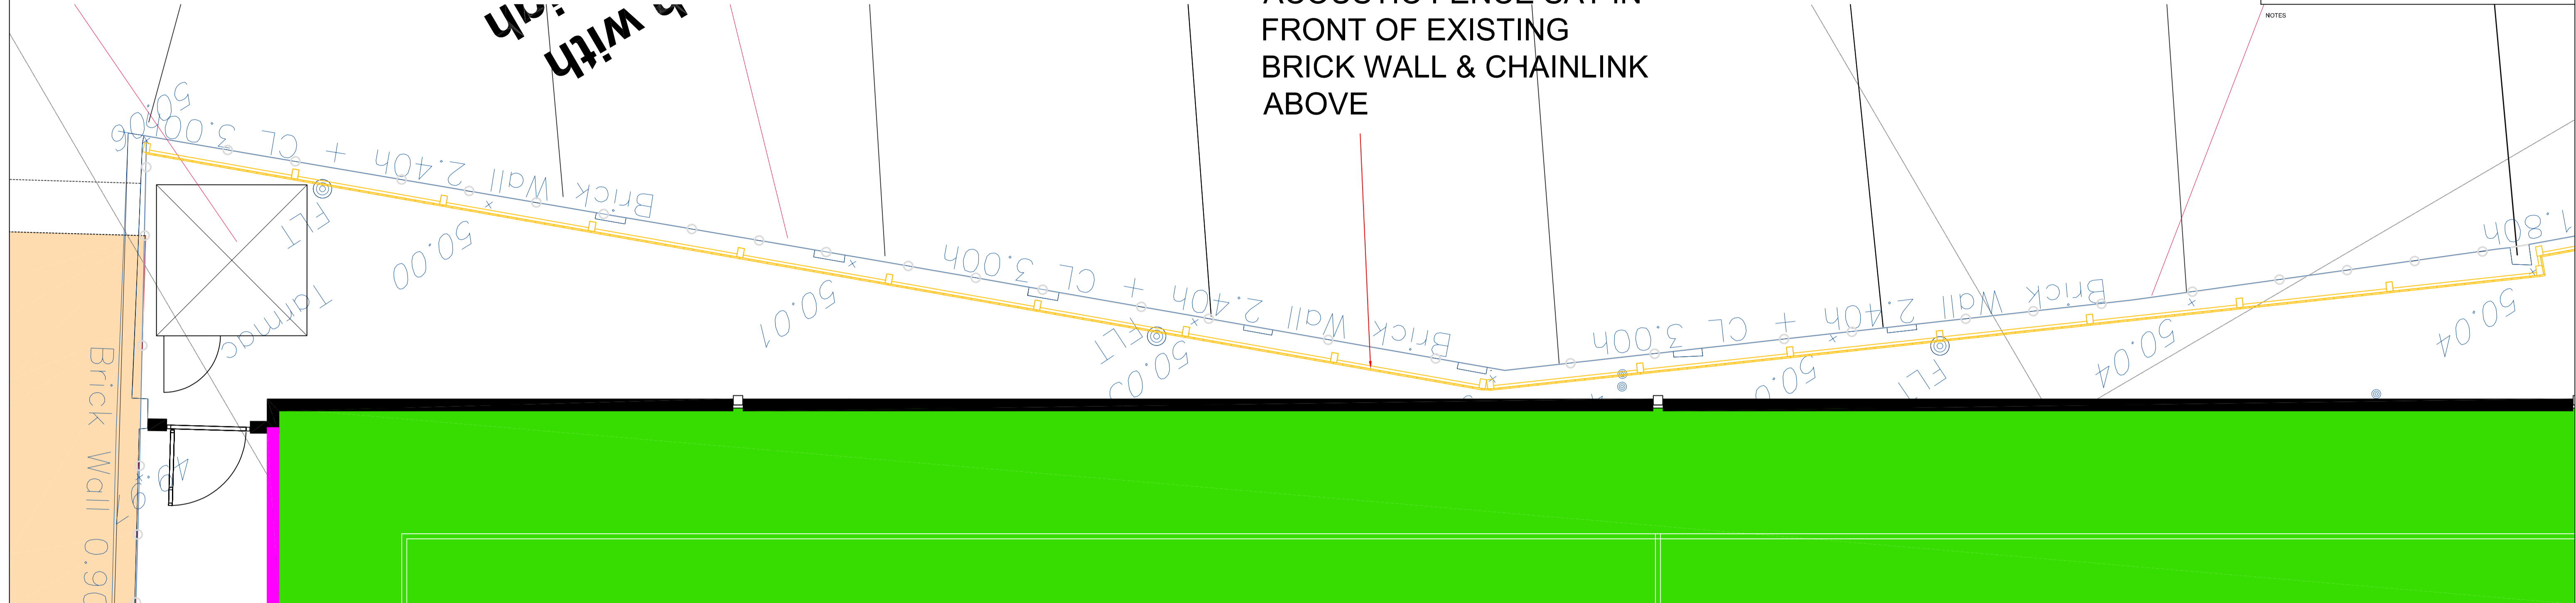

DASHED LINE IS LEVEL
OF EXISTING BRICK WALL

4m HIGH WITH 2m TIMBER
ACOUSTIC FENCE SAT IN
FRONT OF EXISTING
BRICK WALL & CHAINLINK
ABOVE

OVER HANGING EXISTING
SHRUBS / BUSHES TO BE
CUT BACK TO ALLOW
INSTALLATION OF
ACOUSTIC FENCE

EXISTING CHAINLINK
FENCE TO BE RETAINED

ELEVATION OF ACOUSTIC FENCE 1:50



Hill Cottage, Enborne, Newbury, Berkshire
RG20 0HA
Tel: 01635 34521 Fax: 01635 41024

PROJECT TITLE	PROJECT NUMBER
FLEET PRIMARY SCHOOL	MUK2150

TITLE
**PROPOSED ACOUSTIC
FENCE PLAN & ELEVATION**

DRAWING No	REV	SCALE
SCS-MUK2150-04	B	1:50
DRAWN BY	DATE	
NJM	07-06-19	
CHECKED BY	SIZE/PLDT	
	A1	
ACAD FILE		