


This drawing is protected under Copyright and at no time must any portion of this drawing be reproduced or copied in anyway without the permission of Morgan Lovell.
All dimensions must be checked on site and NOT scaled from this drawing.

SUBJECT TO SITE SURVEY
CHECK SURVEY UNDERTAKEN ONLY
BUILDING PARAMETERS TAKEN FROM DRAWINGS PROVIDED
BUILDING PARAMETERS TAKEN FROM AS BUILT DRAWINGS PROVIDED

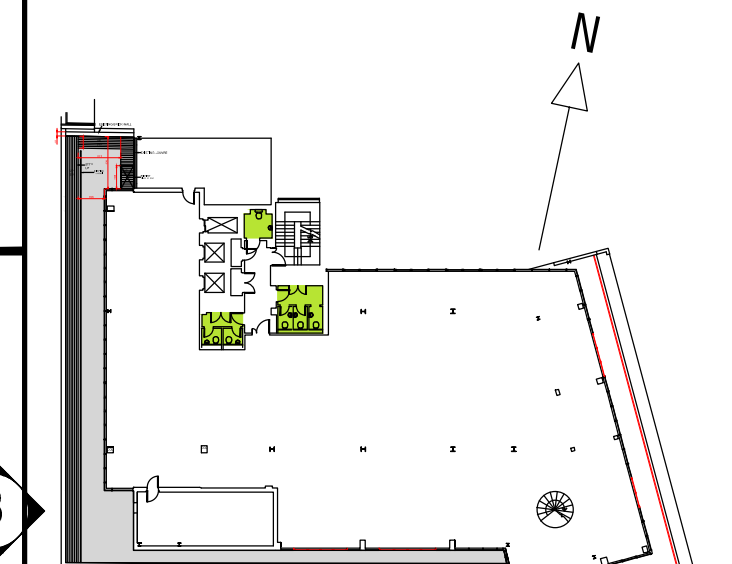

LOCATION PLAN

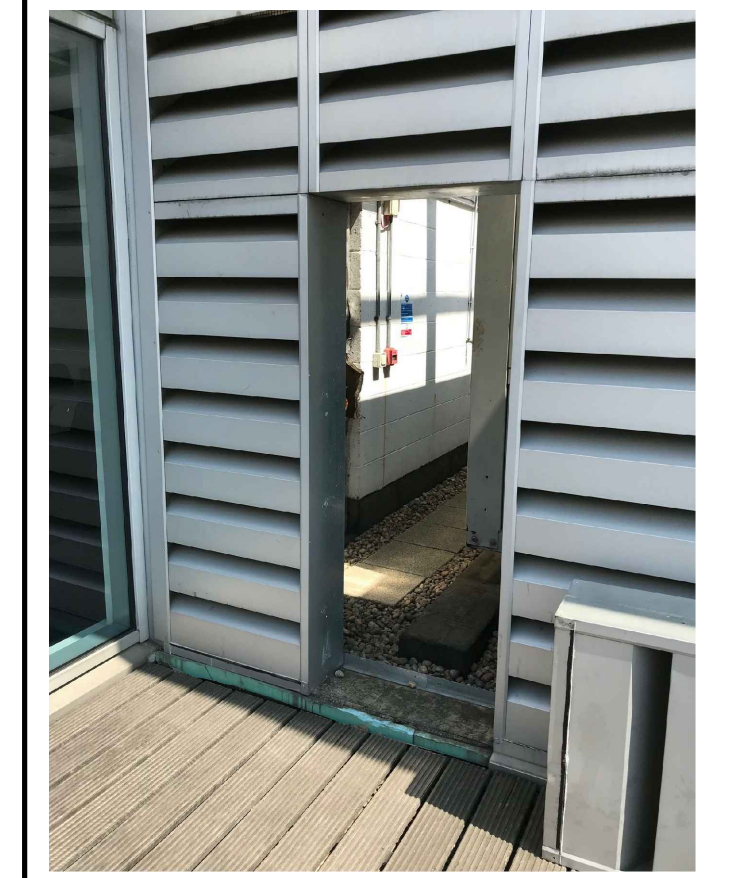


IMAGE OF ENTRANCE TO CHILLER COMPOUND

C	REVISED TO SUIT PLANNING OFFICERS COMMENTS	NS	07.08.18
B	UPDATED AND REVISED TO SUIT PLANS	NS	31.07.18
A	100mm ACOUSTIC LOUVRE ADDED	TC	16.07.18
-	DRAWING FIRST ISSUED	TC	16.05.18
Rev	Revision	By	Date

FOR PLANNING

Morgan Lovell

16 Noel Street London W1F 8DA
T: 0207 734 4466 F: 0207 734 2968 E: contact@morganlovell.com
W: http://www.morganlovell.com




Client
SAFFRON HOUSE

Project
6-10 KIRBY STREET
LONDON
EC1N 8TS

Title
GROUND TO 5TH, PROPOSED KIRBY STREET ELEVATION

Scale	Date	Designer/Drawn By	Checked By / Date
1:50@A1	30.07.18	TC/TC	

Drawing Number			
Project No.	Floor	Drawing No.	Rev
ML2918	G-5	910	C

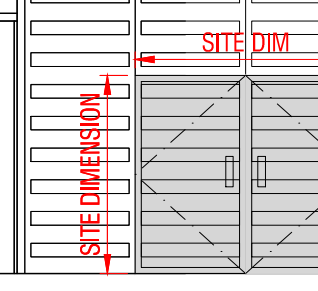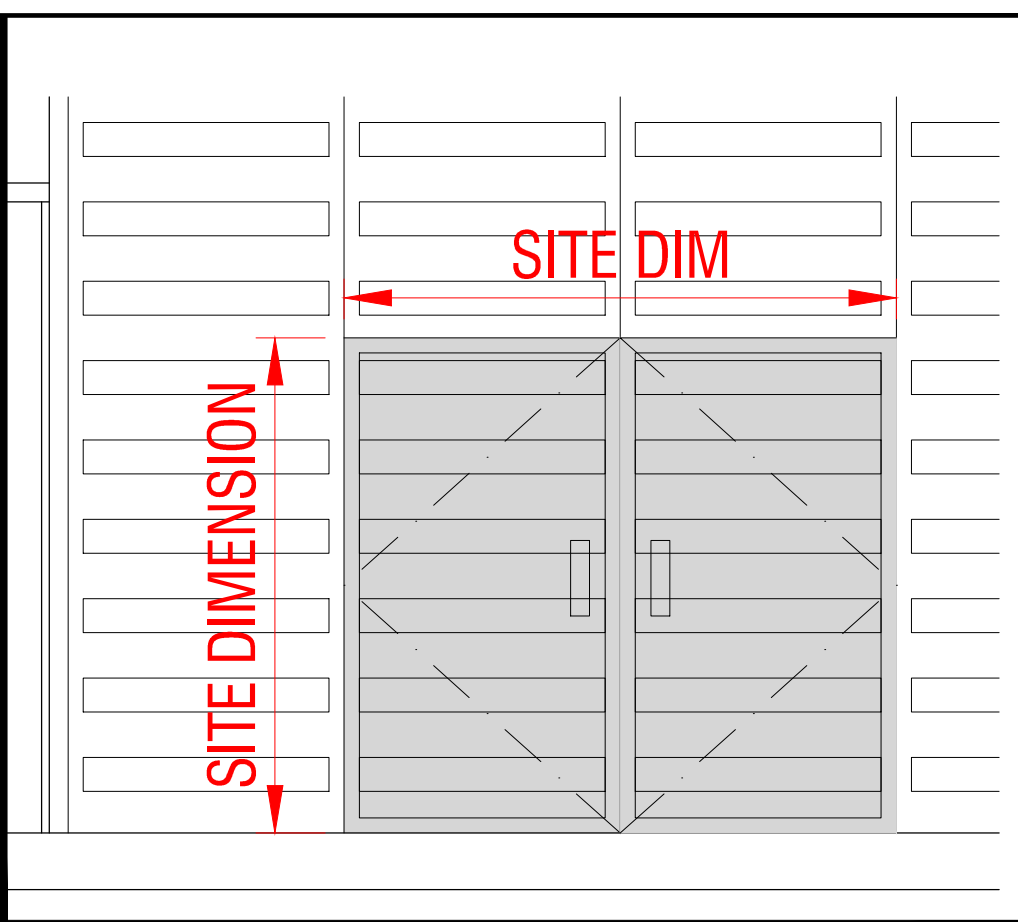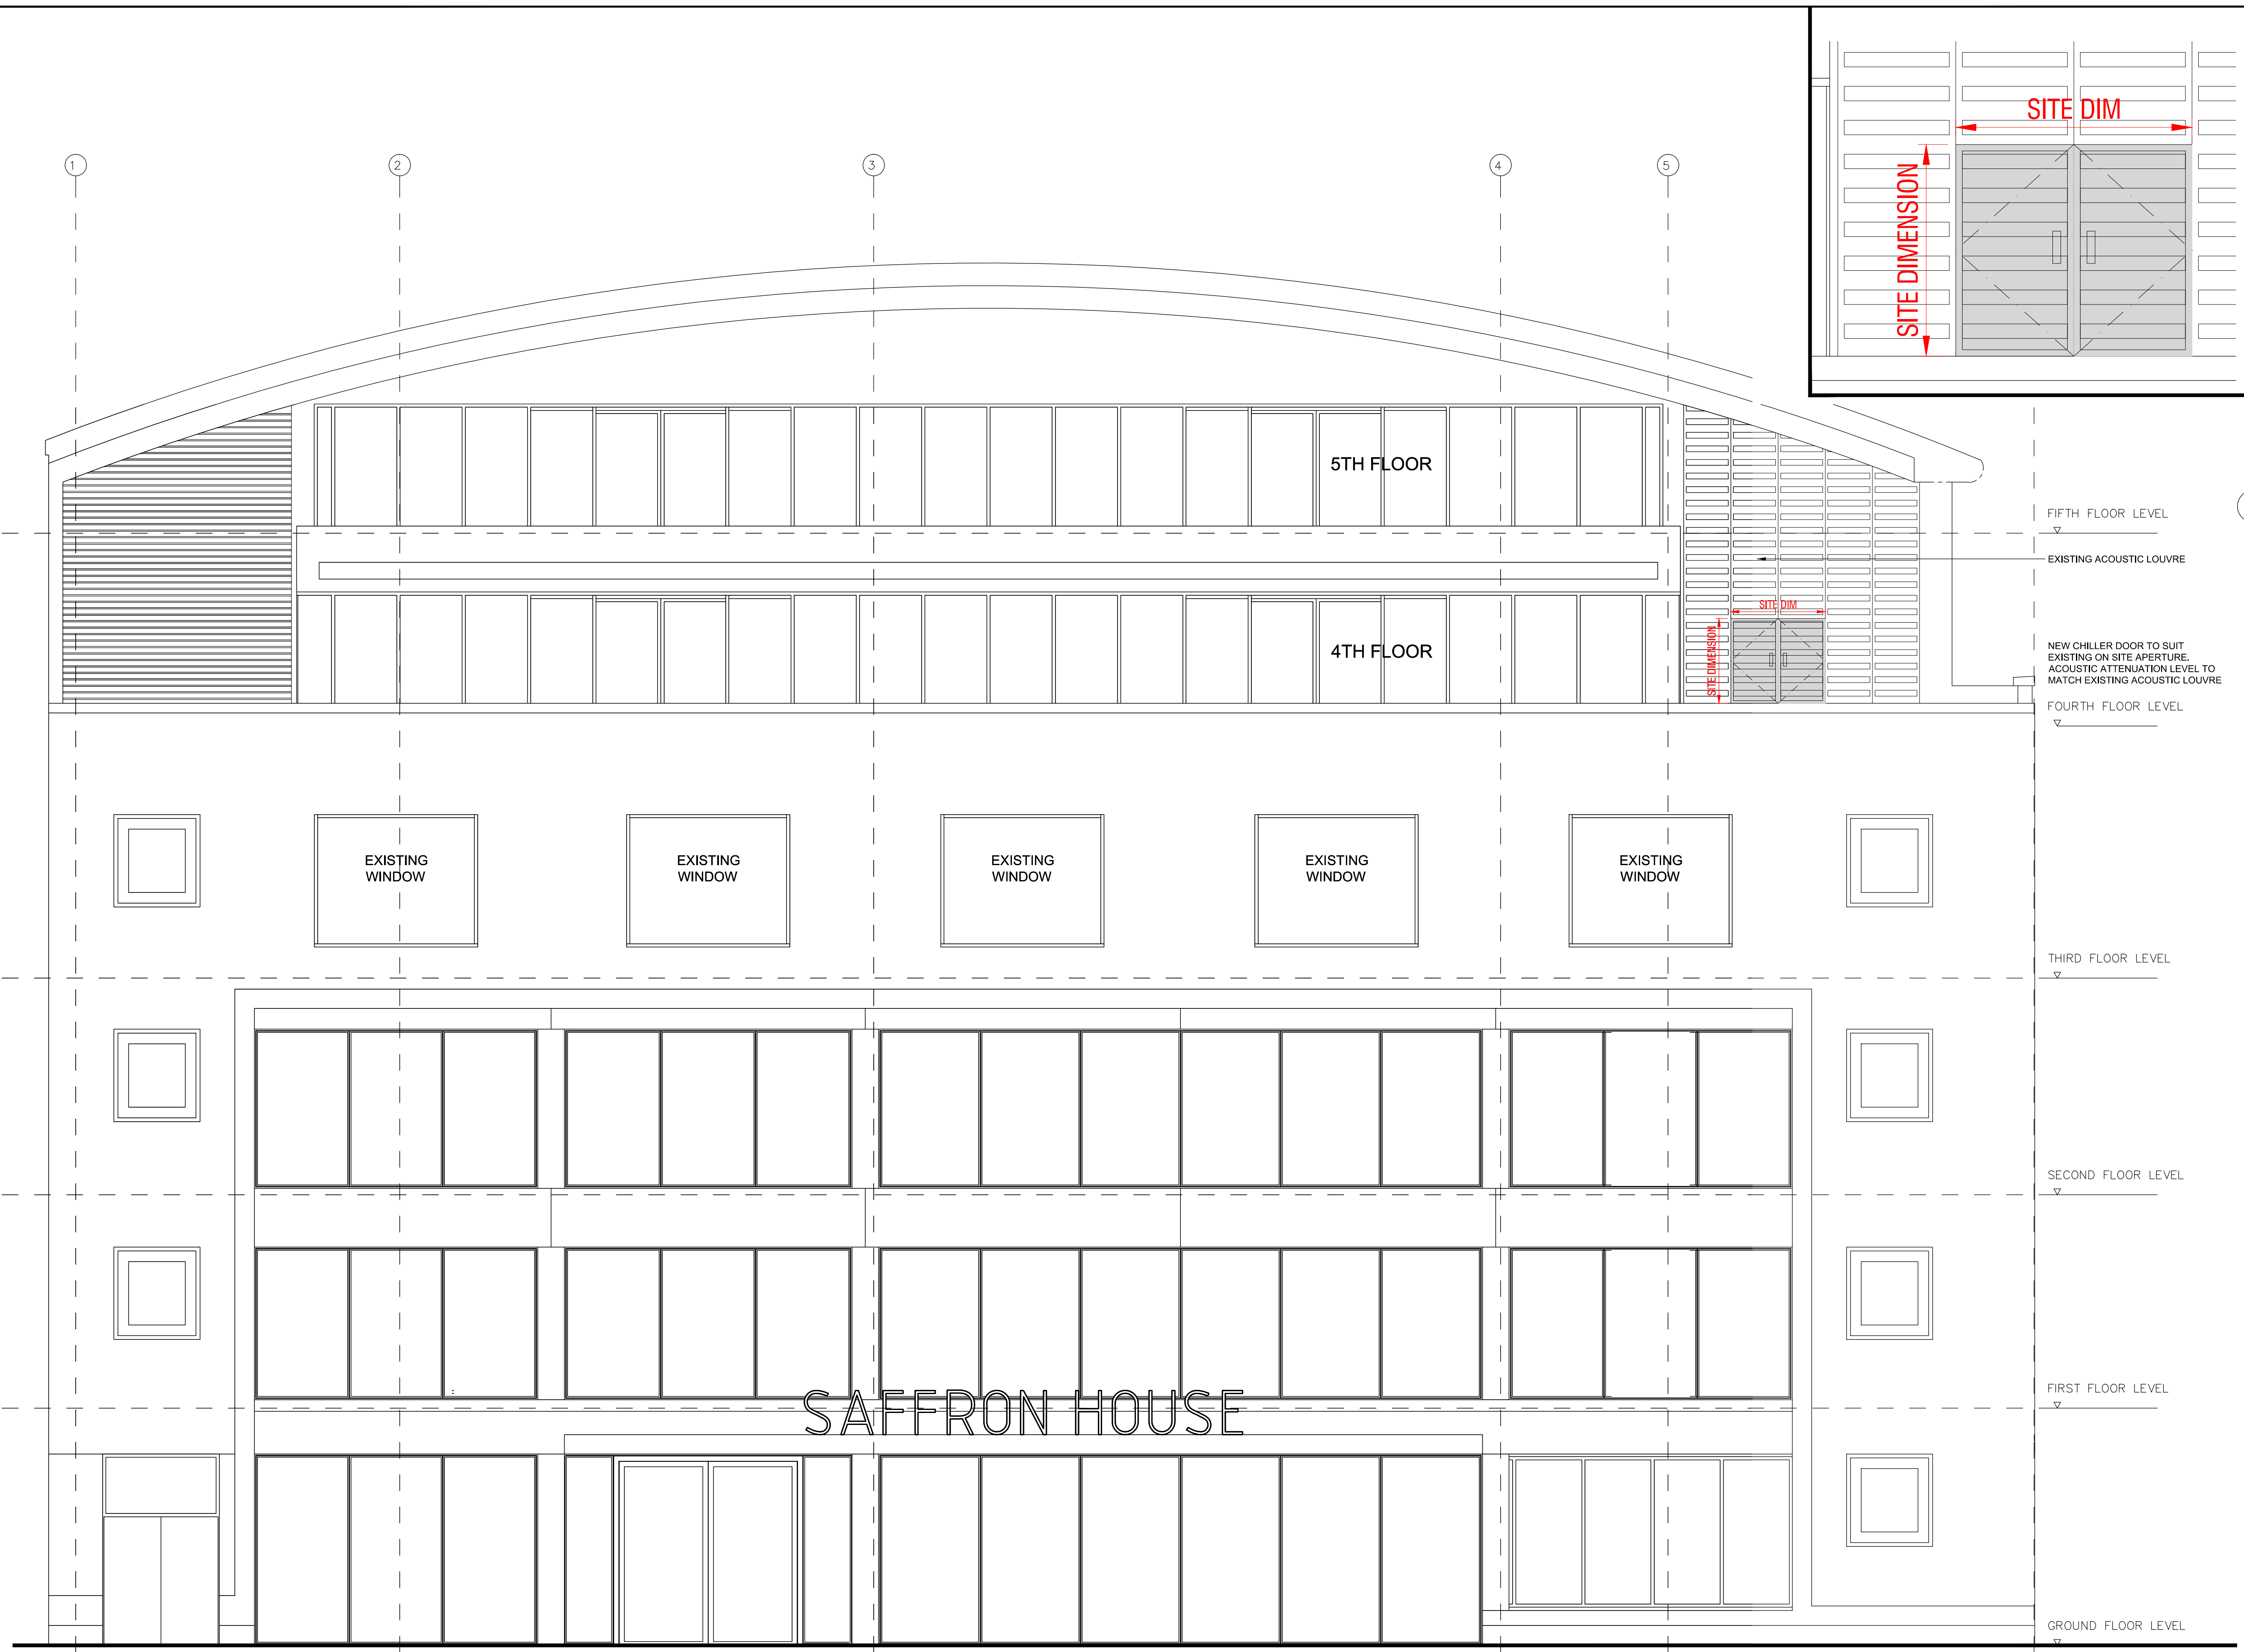

FIFTH FLOOR LEVEL
EXISTING ACOUSTIC LOUVRE
NEW CHILLER DOOR TO SUIT EXISTING ON SITE APERTURE, ACOUSTIC ATTENUATION LEVEL TO MATCH EXISTING ACOUSTIC LOUVRE
FOURTH FLOOR LEVEL
THIRD FLOOR LEVEL
SECOND FLOOR LEVEL
FIRST FLOOR LEVEL
GROUND FLOOR LEVEL

EXISTING WINDOW

EXISTING WINDOW

EXISTING WINDOW

EXISTING WINDOW

EXISTING WINDOW

SAFFRON HOUSE

KIRBY STREET

PROPOSED ELEVATION (B)

