

GENERAL NOTES.

All dimensions to be checked on site prior to commencement of any works, and/or preparation of any shop drawings.

Sizes of and dimensions to any structural elements are indicative only. See structural engineers drawings for actual sizes / dimensions.

Sizes of and dimensions to any service elements are indicative only. See service engineers drawings for actual sizes and dimensions.

This drawing to be read in conjunction with all other Architect's drawings, specifications and other Consultants' information.


All proprietary systems shown on this drawing are to be installed strictly in accordance with the Manufacturers/Suppliers recommended details.

Any discrepancies between information shown on this drawing and any other contract information or manufacturers/suppliers recommendations is to be brought to the attention of the Architect


DO NOT SCALE FROM THIS DRAWING.

NOTES.

 PROPOSED DEMOLITION

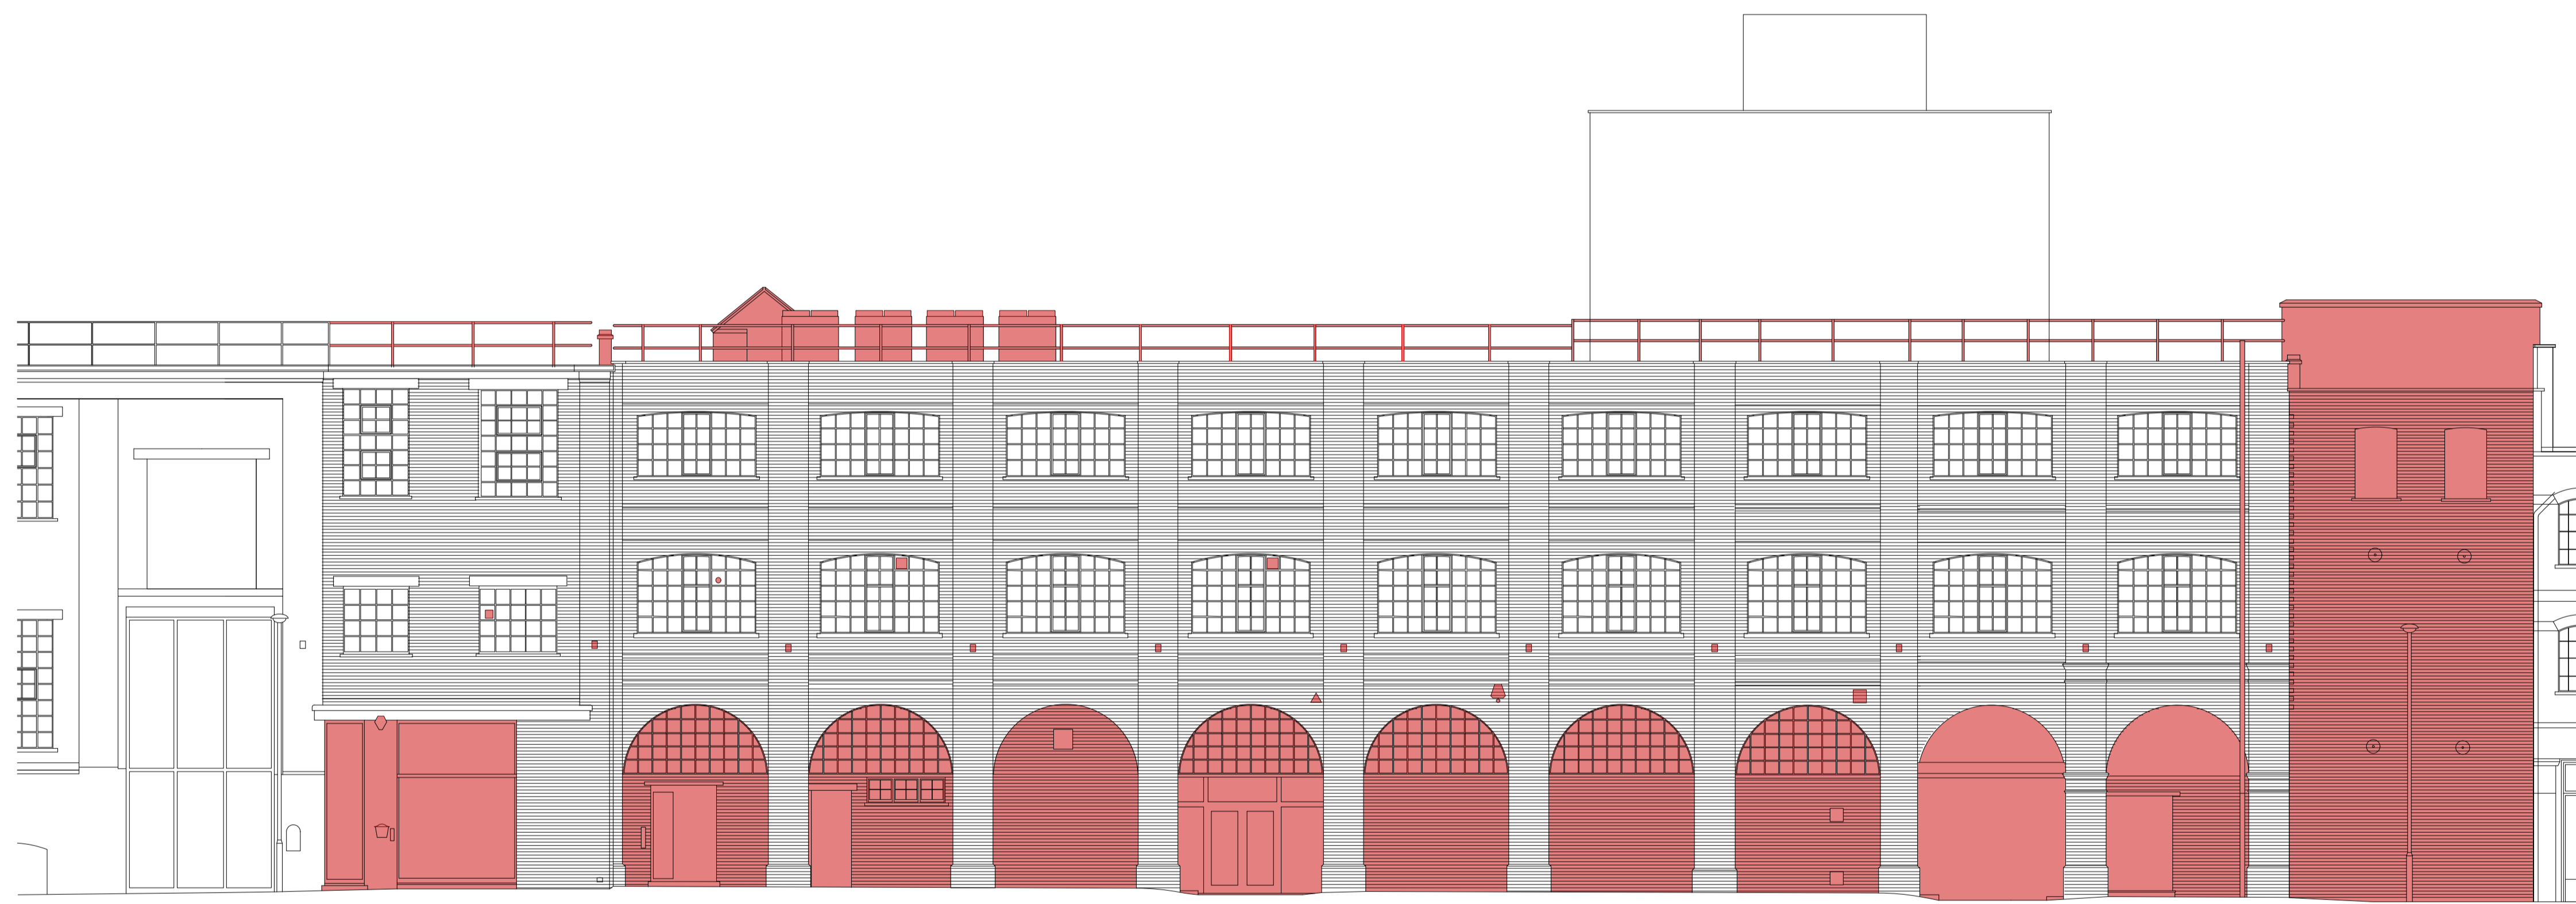


60-70 SHORT'S GARDENS

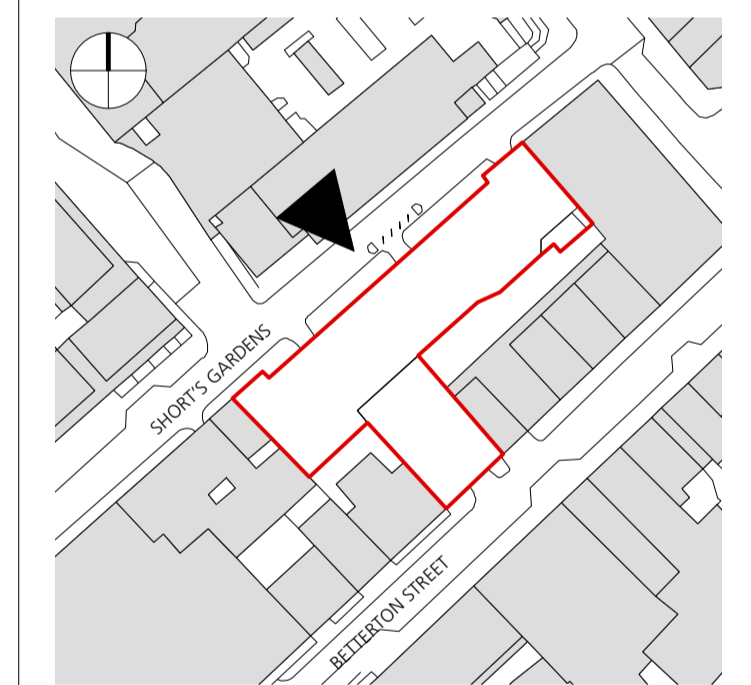

MMA Submission 05.07.2019

REVISION	DATE
Buckley Gray Yeoman Studio 4.04 The Tea Building 56 Shoreditch High Street London E1 6JJ T: 020 7033 9913 F: 020 7033 9914	
CLIENT	SPAN GROUP
PROJECT	SHORT'S GARDENS
DRAWING	Demolition Short s Gardens Elevation
SCALE	1:100 @ A1 (1:200 @ A3)
DATE	July 2019
DWG No.	1087_PL_DE-EE-01
DRAWING STATUS	Planning

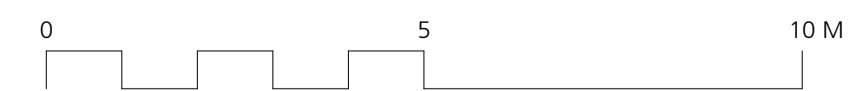

Information contained on this drawing is the sole copyright of Buckley Gray Yeoman and is not to be reproduced without their permission.