




1 Short's Gardens Elevation

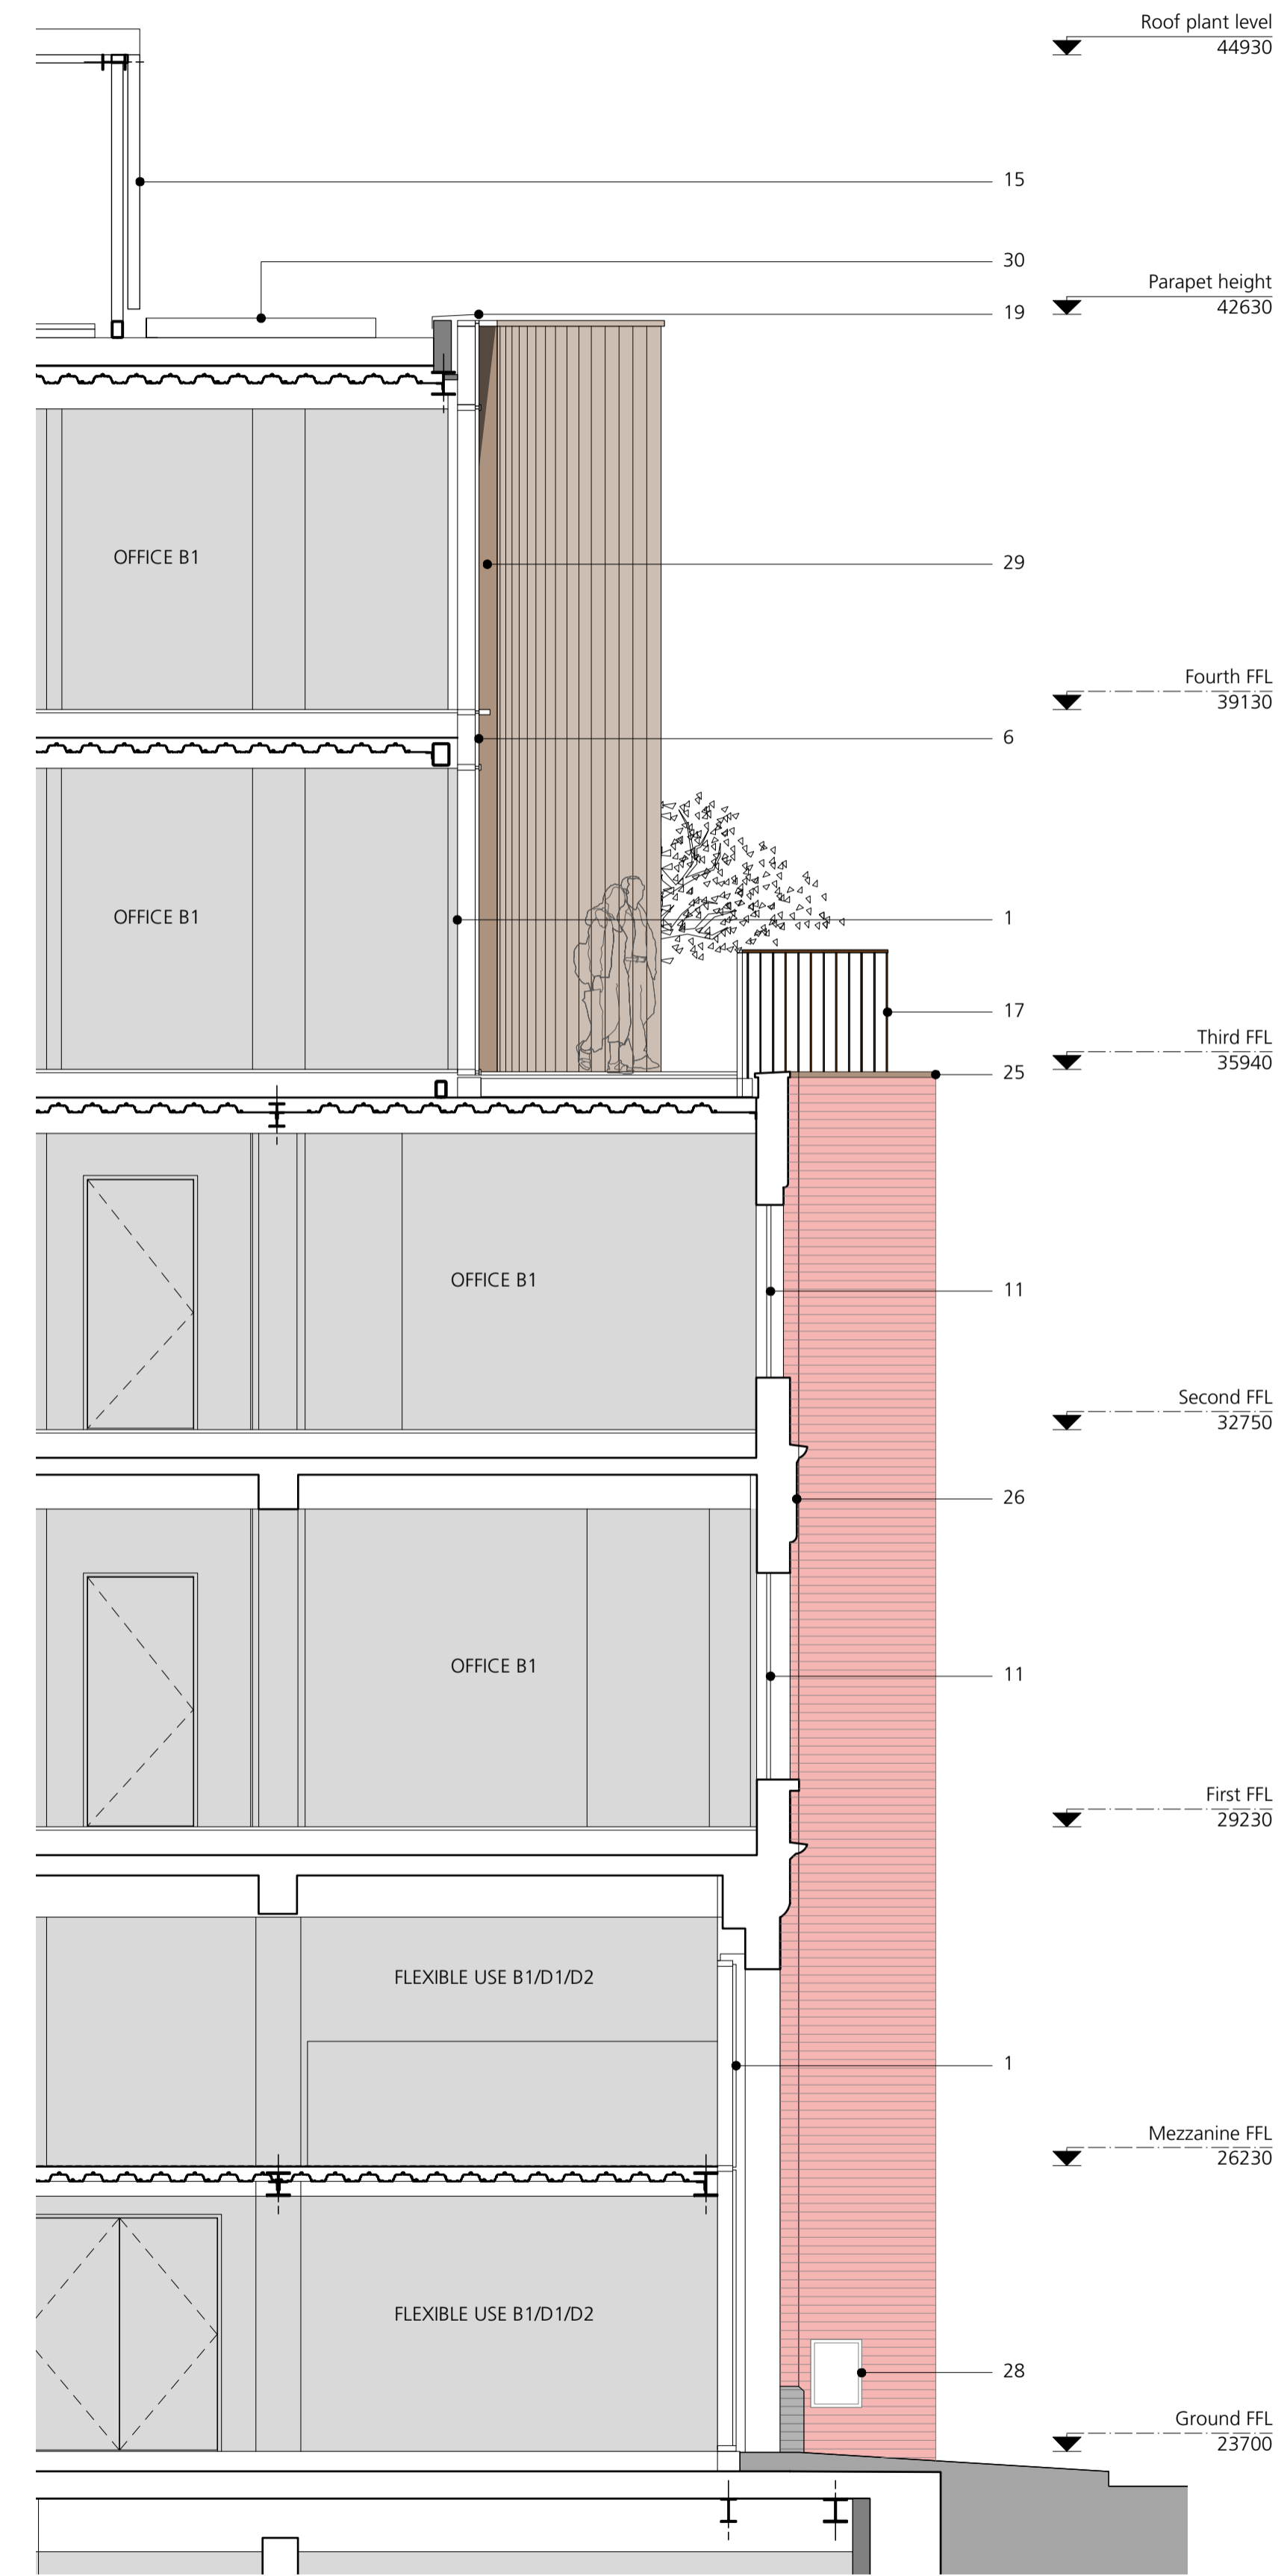

2 Section



GENERAL NOTES.
 All dimensions to be checked on site prior to commencement of any works, and/or preparation of any shop drawings.
 Sizes of and dimensions to any structural elements are indicative only. See structural engineers drawings for actual sizes / dimensions.
 Sizes of and dimensions to any service elements are indicative only. See service engineers drawings for actual sizes and dimensions.

This drawing to be read in conjunction with all other Architect's drawings, specifications and other Consultants' information.

All proprietary systems shown on this drawing are to be installed strictly in accordance with the Manufacturers/Suppliers recommended details.


Any discrepancies between information shown on this drawing and any other contract information or manufacturers/suppliers recommendations is to be brought to the attention of the Architect

DO NOT SCALE FROM THIS DRAWING.

NOTES.

KEY

1. PPC METAL FRAMED DOUBLE GLAZED WINDOWS
2. PPC METAL FRAMED GLAZED DOORS
3. METAL AND GLASS ENTRANCE PORTICO
4. PPC METAL FRAMED SLIDING DOUBLE GLAZED WINDOWS AND DOORS
5. PPC DOUBLE GLAZED WINDOW BEHIND HIT AND MISS BRICKWORK
6. DOUBLE GLAZED SPANDREL PANELS
7. PPC METAL INSULATED PANELS
8. RESIDENTIAL ENTRANCE DOOR
9. RESIDENTIAL REFUSE AND RECYCLING DOOR
10. ESCAPE DOOR
11. REFURBISHED/REPLACED METAL FRAMED WINDOWS TO MATCH EXISTING
12. PPC METAL LOUVRED DOORS
13. PPC METAL LOUVRES
14. PROFILED PPC METAL PANEL
15. PPC METAL LOUVRED ACOUSTIC PLANT SCREEN
16. PPC METAL VERTICAL LOUVRES
17. PPC STEEL BALUSTRADE
18. HEDGE/PLANTER SCREENING
19. PPC METAL PARAPET
20. NEW METAL ROOF
21. PERFORATED METAL ROOF SCREEN
22. OUTLINE OF BETTERTON STREET ROOF EXTENSION BEYOND
23. HIT AND MISS RED BRICKWORK. BRICK TO MATCH EXISTING
24. SOLID RED BRICKWORK. BRICK TO MATCH EXISTING
25. REFURBISHED EXISTING MASONRY PARAPET
26. RETAINED AND REFURBISHED EXISTING BRICKWORK
27. REFURBISHED LINTEL
28. DRY RISER INLET
29. PPC VERTICAL METAL FRAME
30. SEDUM ROOF
31. PPC DOUBLE GLAZED WINDOWS BEHIND PERFORATED LOUVRES
32. EXTERNAL DECKING WITH CONCEALED LOW LEVEL LIGHTING

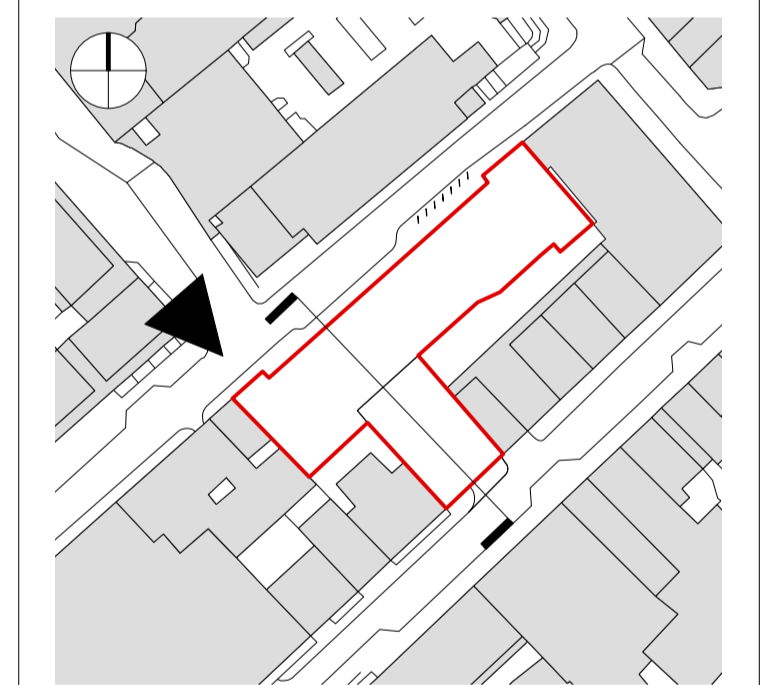

MMA Submission 05.07.2019

REVISION	DATE

Buckley Gray Yeoman
 Studio 4.04 The Tea Building 56 Shoreditch High Street
 London E1 6JJ T: 020 7033 9913 F: 020 7033 9914

CLIENT
SPAN GROUP

PROJECT
SHORT'S GARDENS

DRAWING
**Proposed Bay Elevation
 Shorts Gardens**

SCALE
1:50 @ A1 (1:100 @ A3)

DATE
July 2019

DRAWN BY
AHI

DWG No.
1087_PL_EN-01

REVISION
-

DRAWING STATUS
Planning