



REVISIONS
REV DATE REVISION NOTES:

KEY


NOTES
1. Do not scale from the drawing for A/B/C. The contractor and architect are responsible for the workability.
2. Report all drawing errors, omissions and discrepancies to the architect/designer.

KASIA WHITFIELD DESIGN

KASIAWHITFIELD@GMAIL.COM
TEL: 07815053533

JOB
137 KING HENRY'S ROAD, TOP FLOOR FLAT
LONDON NW3 3RD
EXISTING SECOND FLOOR PLAN

DATE	SCALE	STATUS
2019.04.23	1:50 @ A3	SURVEY
PROJECT NO.	DRAWING NO.	REVISION
KH137	EX01	

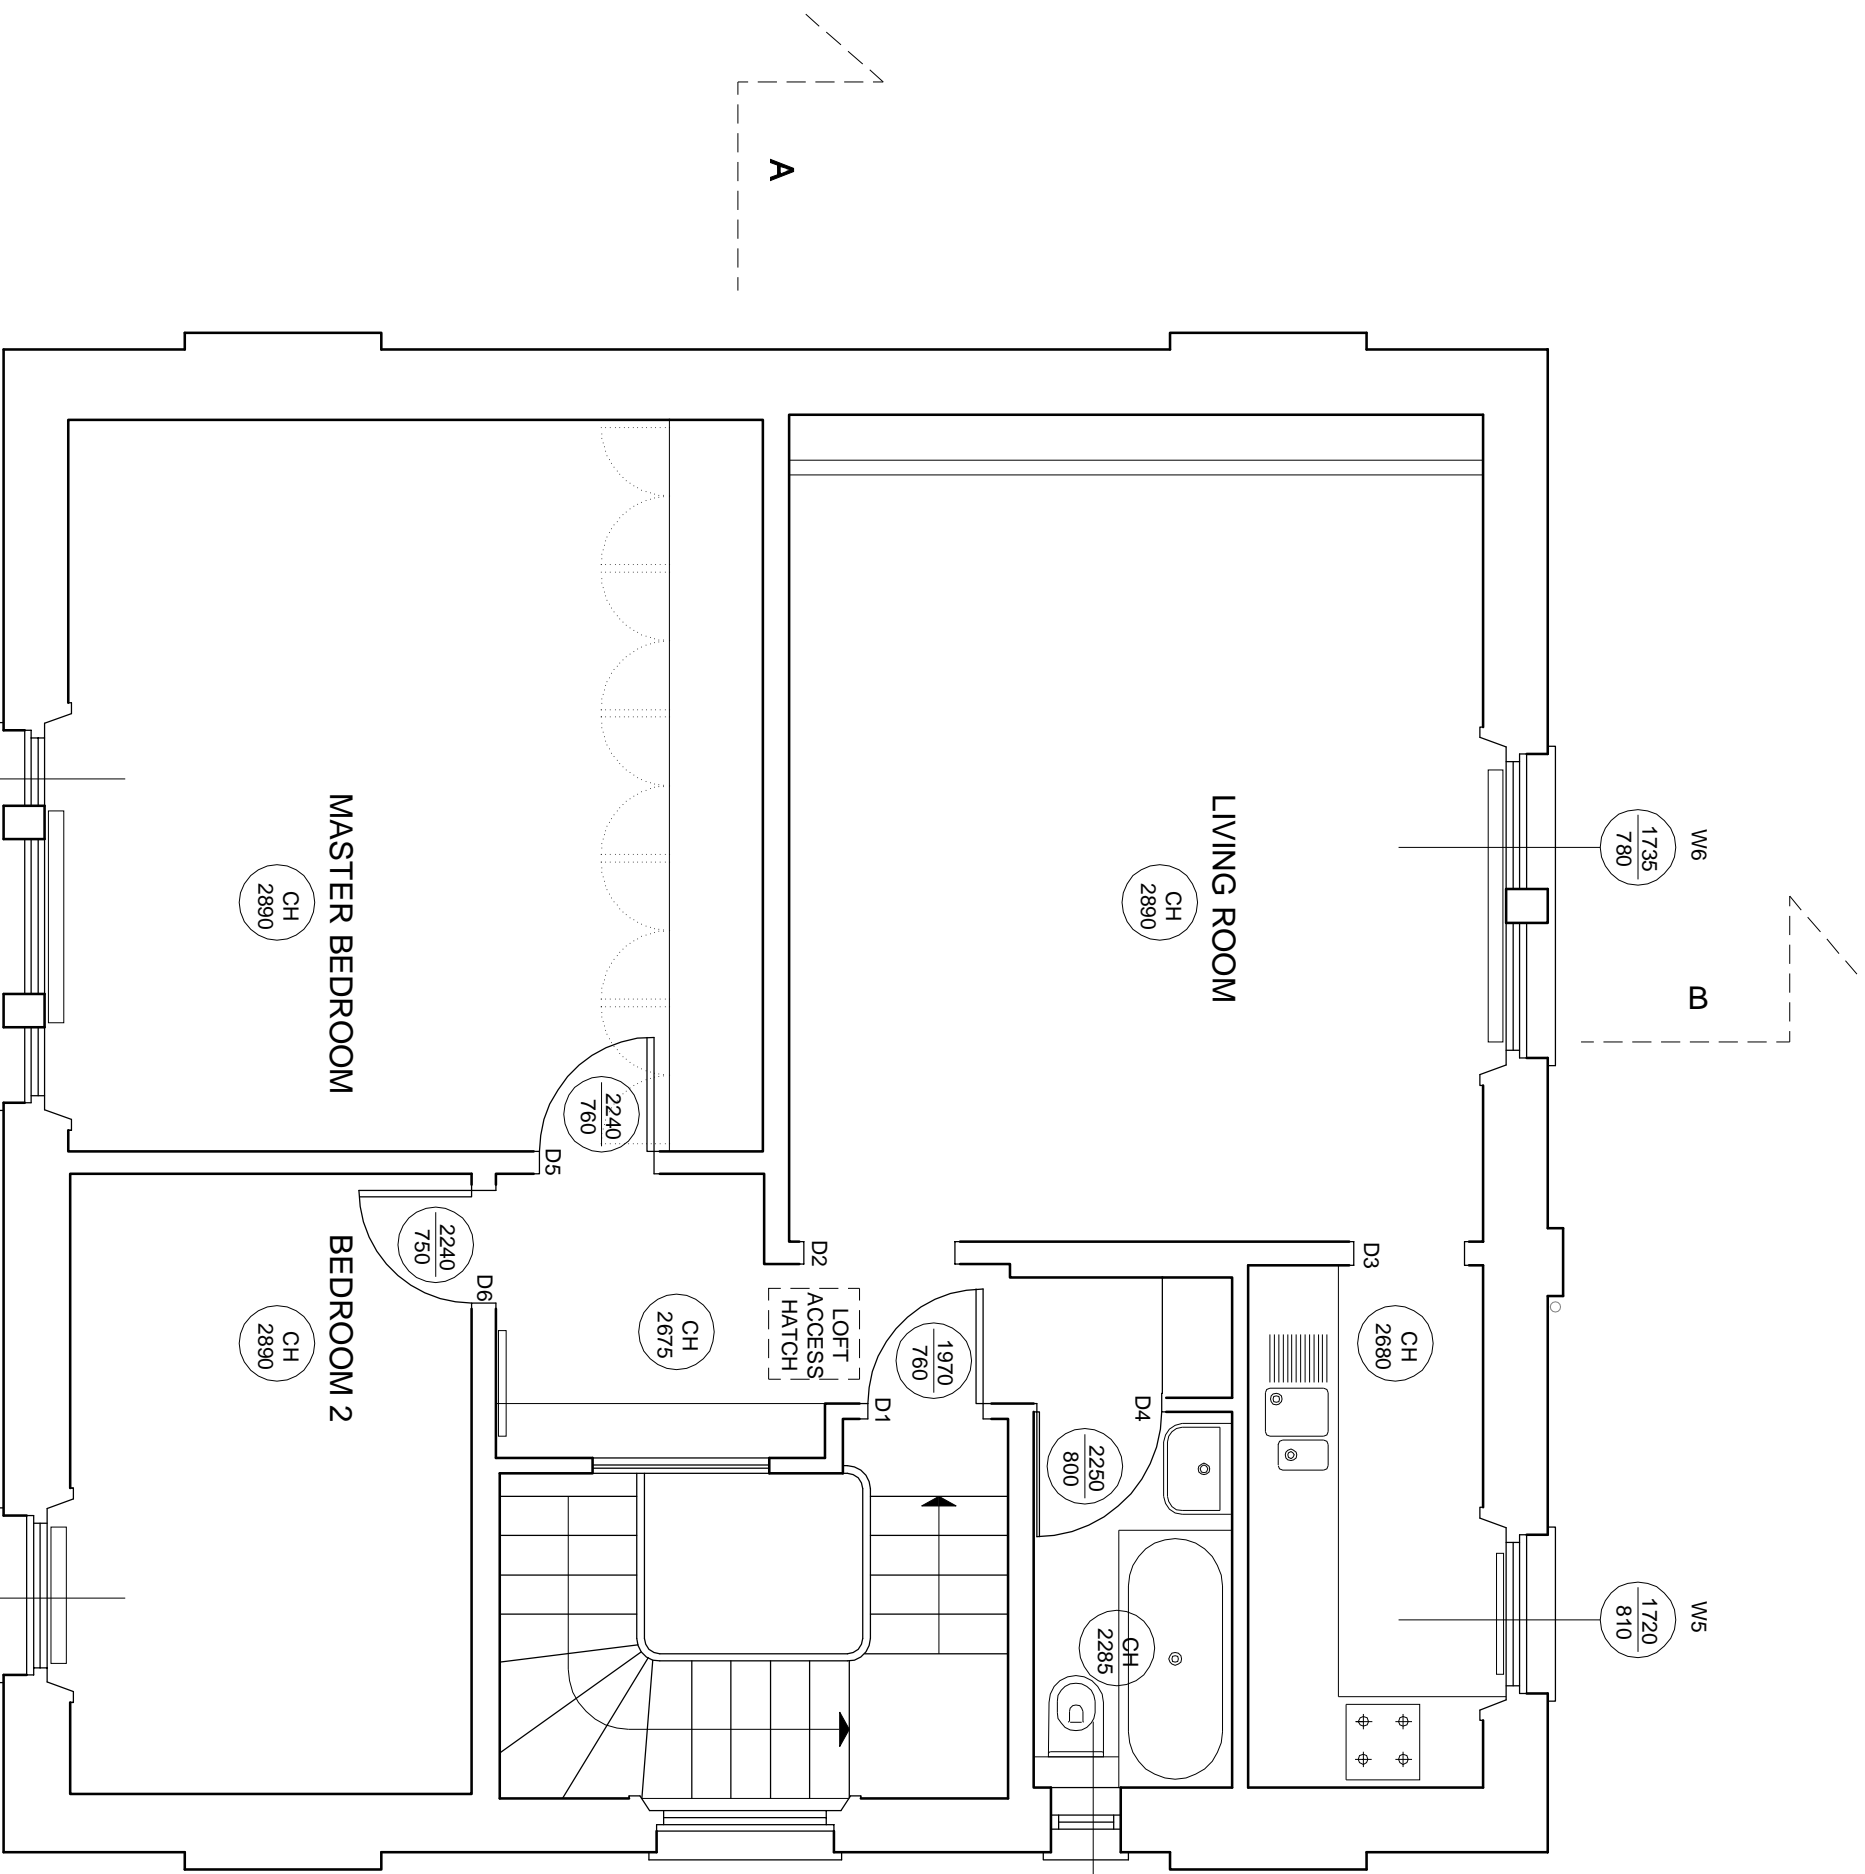

0m

5m



REVISIONS
REV DATE REVISION NOTES:

GARDEN SIDE

B

A

A

STREET SIDE

B

100*50 RAFTERS
@ 350 CENTRES ON
120*75 PURLIN

100*67 CEILING JOISTS
@ 350 CENTRES

LOFT
ACCESS
HATCH

0m

5m

NOTES
1. Do not scale from this drawing for A/B/C/D. The contractor and sub-contractors to be responsible for the accuracy of the dimensions.
2. Report all drawing errors, omissions and discrepancies to the architect/designer.

KASIA WHITEFIELD DESIGN

KASIA WHITEFIELD@GMAIL.COM
TEL: 07865053633



JOB
137 KING HENRY'S ROAD, TOP FLOOR FLAT
LONDON NW3 3RD
TITLE
EXISTING LOFT FLOOR PLAN

DATE	SCALE	STATUS
2019.04.23	1:50 @ A3	SURVEY
PROJECT NO.	DRAWING NO.	REVISION
KH137	EX02	




REVISIONS
REV DATE REVISION NOTES:

KEY

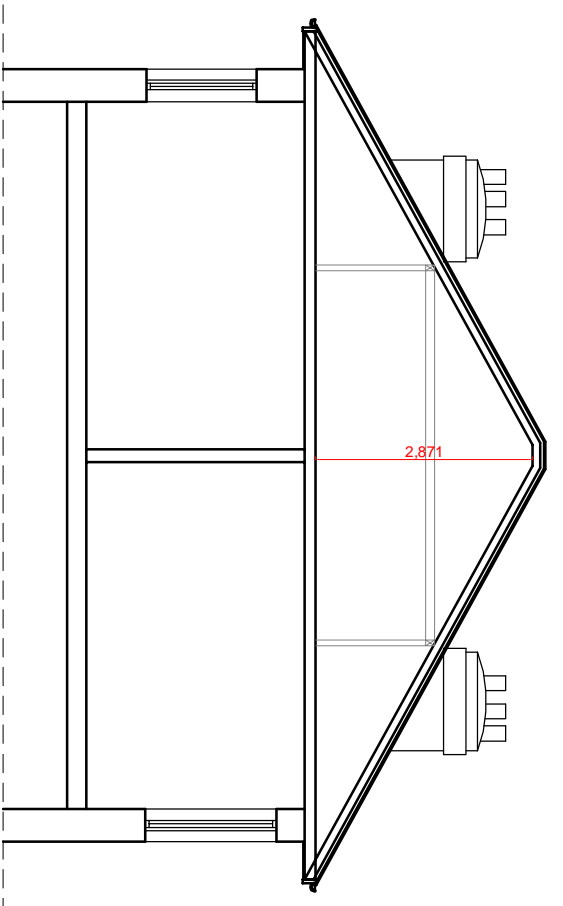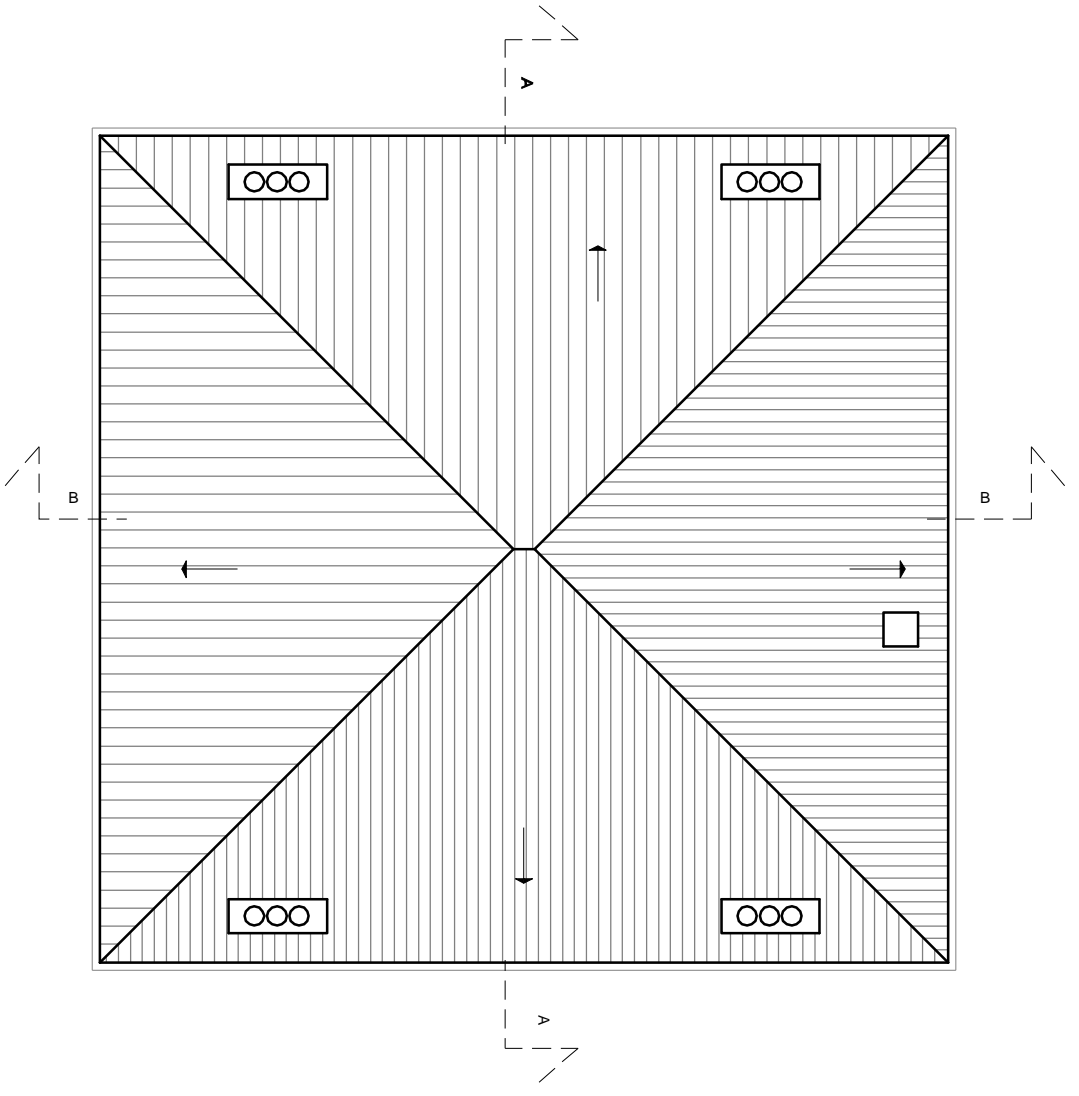

SECTION B-B

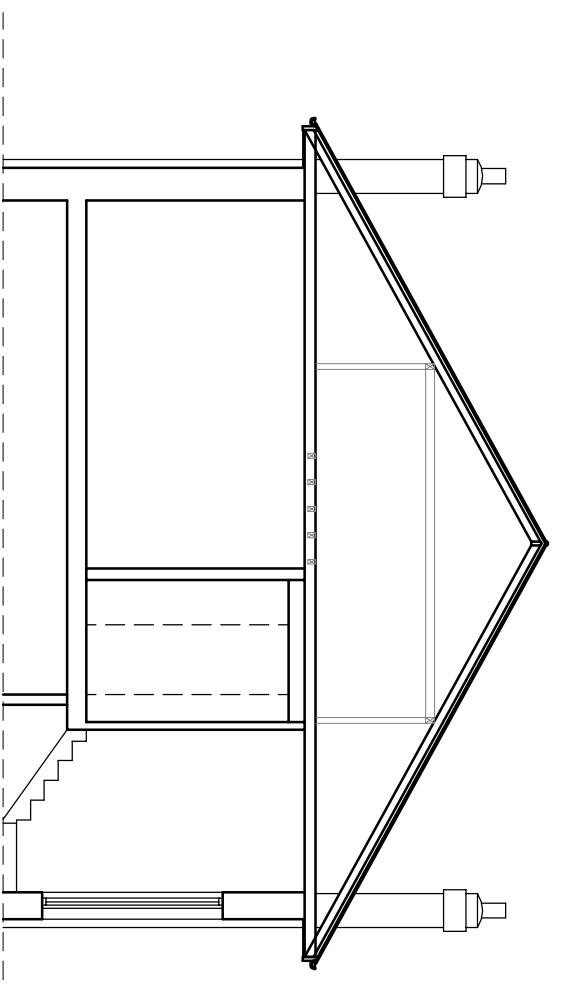

SECTION A-A

NOTES
1. Do not scale from this drawing for A/B/C. All dimensions and levels are to be taken from the survey data.
2. Report all drawing errors, omissions and discrepancies to the architect.


KASIA WHITEFIELD DESIGN

KASIA WHITEFIELD@GMAIL.COM
TEL: 07785053533


**137 KING HENRY'S ROAD, TOP FLOOR FLAT
LONDON NW3 3RD**

EXISTING ROOF PLAN & SECTIONS


DATE	SCALE	STATUS
2019.04.23	1:100@A3	SURVEY
PROJECT NO.	DRAWING NO.	REVISION
KH137	EX03	

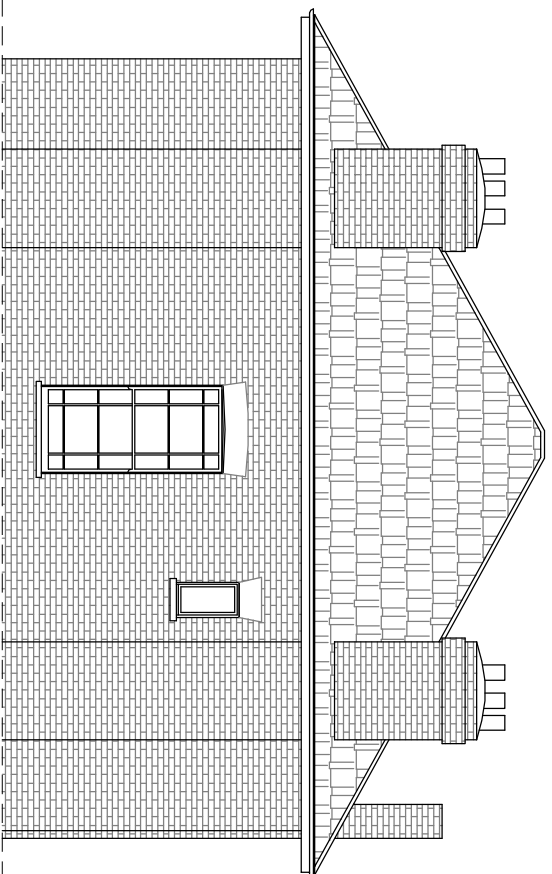

SIDE ELEVATION - WEST

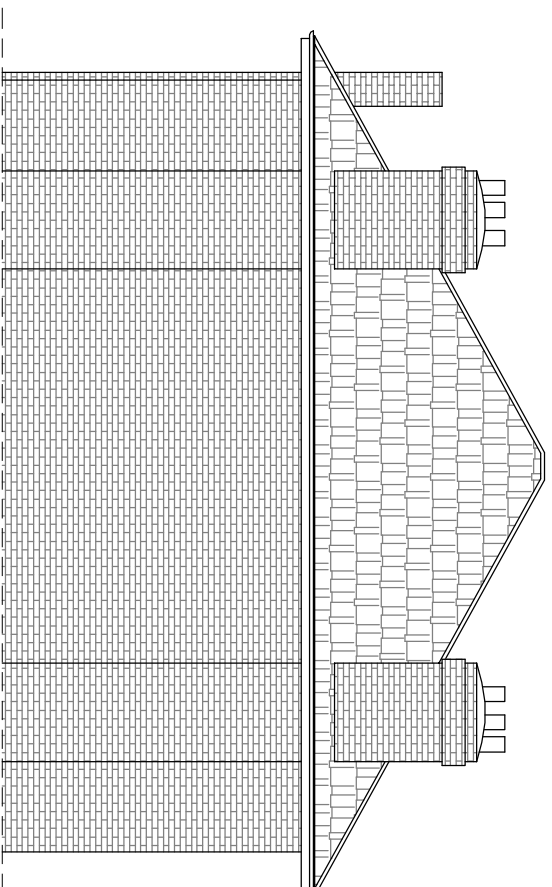

SIDE ELEVATION - EAST

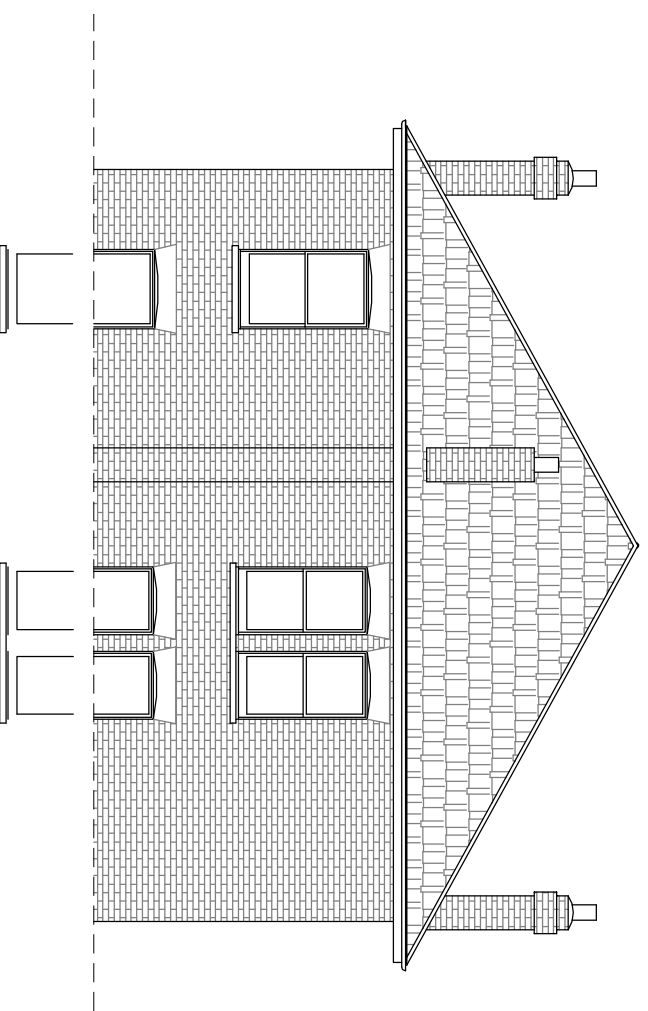

REAR ELEVATION



NOTES
1. Do not scale from this drawing for site by the contractor and any alterations to be reported to the architect.
2. Report all drawing errors, omissions and discrepancies to the architect.
3. Report all drawing errors, omissions and discrepancies to the architect.

KASIA WHITFIELD DESIGN

KASIA WHITFIELD
ARCHITECT
T. 07885058383
M. 07885058383

JOB
137 KING HENRY'S ROAD, TOP FLOOR FLAT
LONDON NW3 3RD
TITLE
EXISTING ELEVATIONS

DATE	SCALE	STATUS
2019.04.23	1:100@A3	SURVEY
PROJECT NO.	DRAWING NO.	REVISION
KH137	EX04	