


PLAN EXISTING BASEMENT FLOOR
Scale: A3 1:100 A1 1:50



PLAN PROPOSED BASEMENT FLOOR
Scale: A3 1:100 A1 1:50

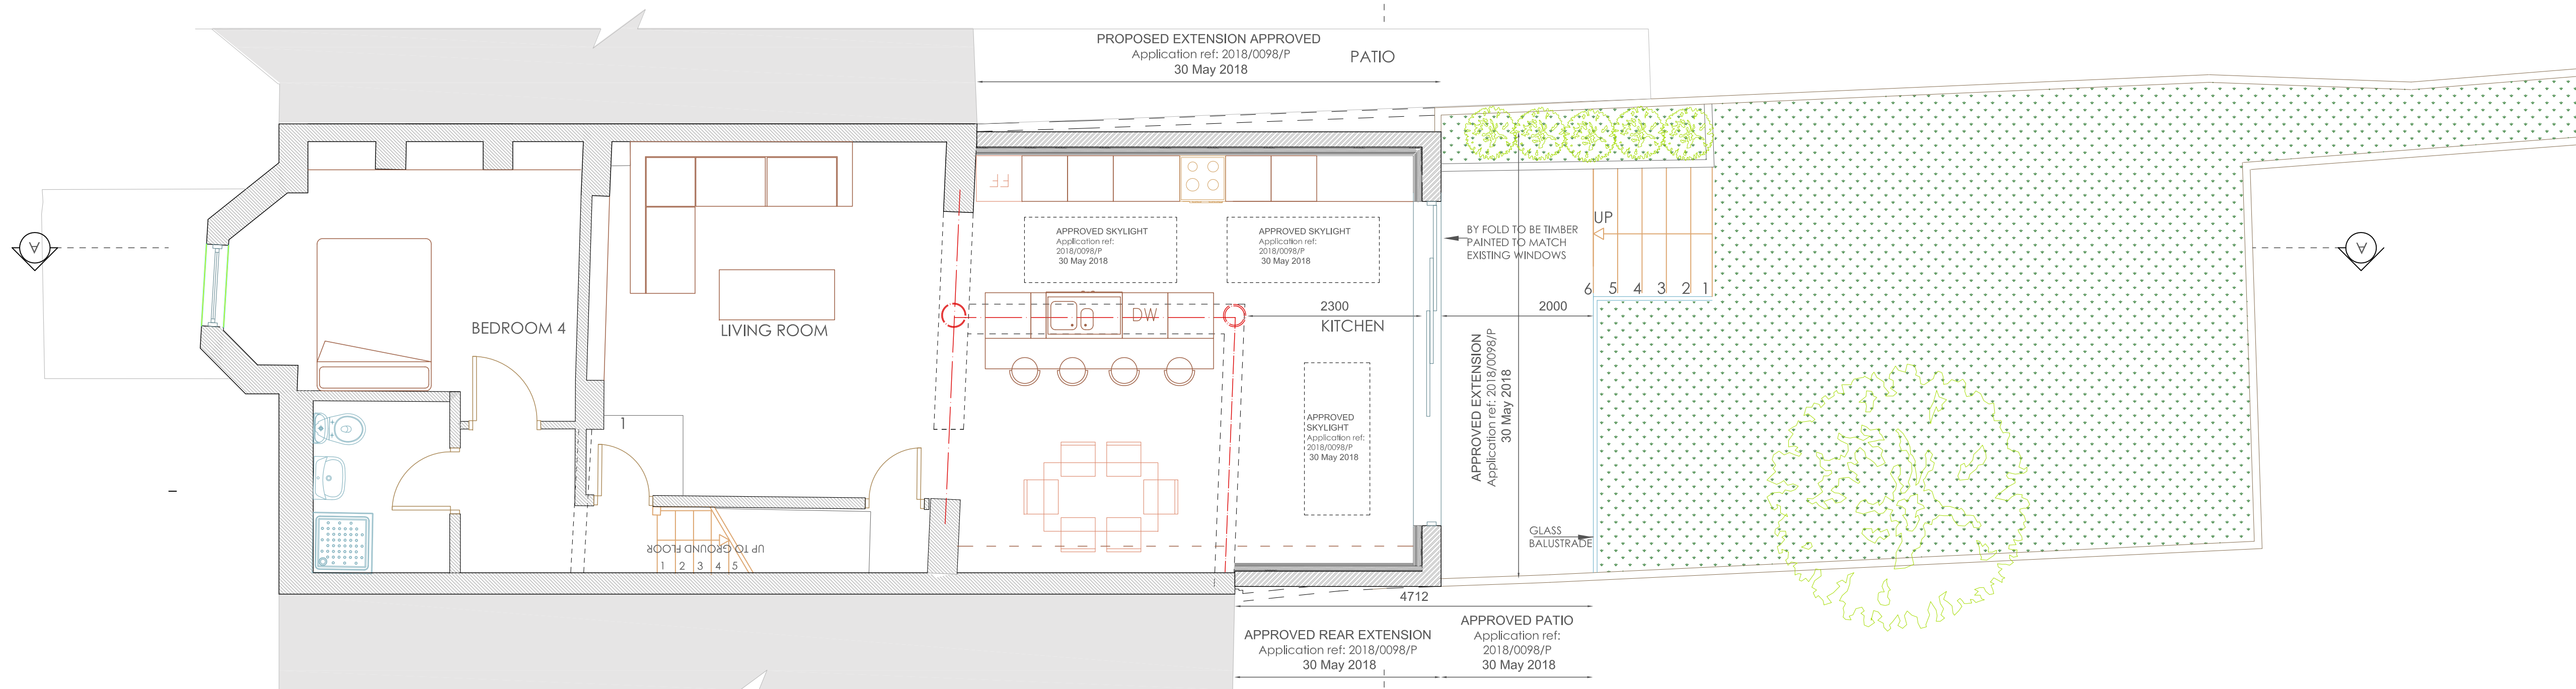

REVISION		
NO		DATE
A	PATIO INCREASED	13 12 17
B	NOTES REVISED	09 01 18
C	PATIO'S DEPTH REDUCED AS PER P.O. REQUEST	20 04 18
D	CHANGES AS PER P.O. REQUEST	26 04 18
E	REVISIONS TO PATIO SKYLIGHT ADDED	08 05 18
F	NOTES ADDED	25 05 18
G	CHANGES AS PER CLIENTS REQUEST	08 07 19

DRAWING NOTES

COPYRIGHT

THIS DRAWING IS THE COPYRIGHT OF PERCEPTIONS AND MAY NOT BE USED WITHOUT THEIR CONSENT

DIMENSIONS

WRITTEN DIMENSIONS TO BE TAKEN IN PREFERENCES TO SCALED DIMENSIONS. THE CONTRACTOR IS RESPONSIBLE FOR CHECKING ALL DIMENSIONS BEFORE WORK STARTS.

LOCAL AUTHORITY

ALL WORK IS TO BE CARRIED OUT TO THE REQUIREMENTS, AND TO THE SATISFACTION OF THE LOCAL AUTHORITY.

DISCREPANCIES

ANY DISCREPANCIES TO BE BROUGHT TO THE ATTENTION OF THE ARCHITECT IMMEDIATELY.

GENERAL

FOR POSITIONS AND DETAILS OF ALL STRUCTURAL DETAILS SUCH AS COLUMNS, POST, PADSTONES, JOIST AND RAFTER SIZE, STEELS, FOUNDATIONS ETC CONTRACTOR MUST REFER TO STRUCTURAL ENGINEER'S DETAILS AND DRAWINGS

ALWAYS CHECK ALL MEASUREMENTS ON SITE AGAINST DRAWINGS - ANY DISCREPANCY TO BE DISCUSSED IMMEDIATELY WITH ARCHITECT

PLANNING ISSUE		
CLIENT:	MR SAM DAWKING	
JOB:	60 HILLFIELD ROAD NW61QA	
DRAWING: EXISTING AND PROPOSED BASEMENT		
DRAW NO 456 - 01G	SCALE A3 1:100	DATE NOVEMBER 2017
STATUS	ISSUED TO	DATE

PERCEPTIONS
ARCHITECTURAL
AND DESIGN SERVICES

telephone
+44(0)208201 9818
Facsimile
+44(0)2084580578

