


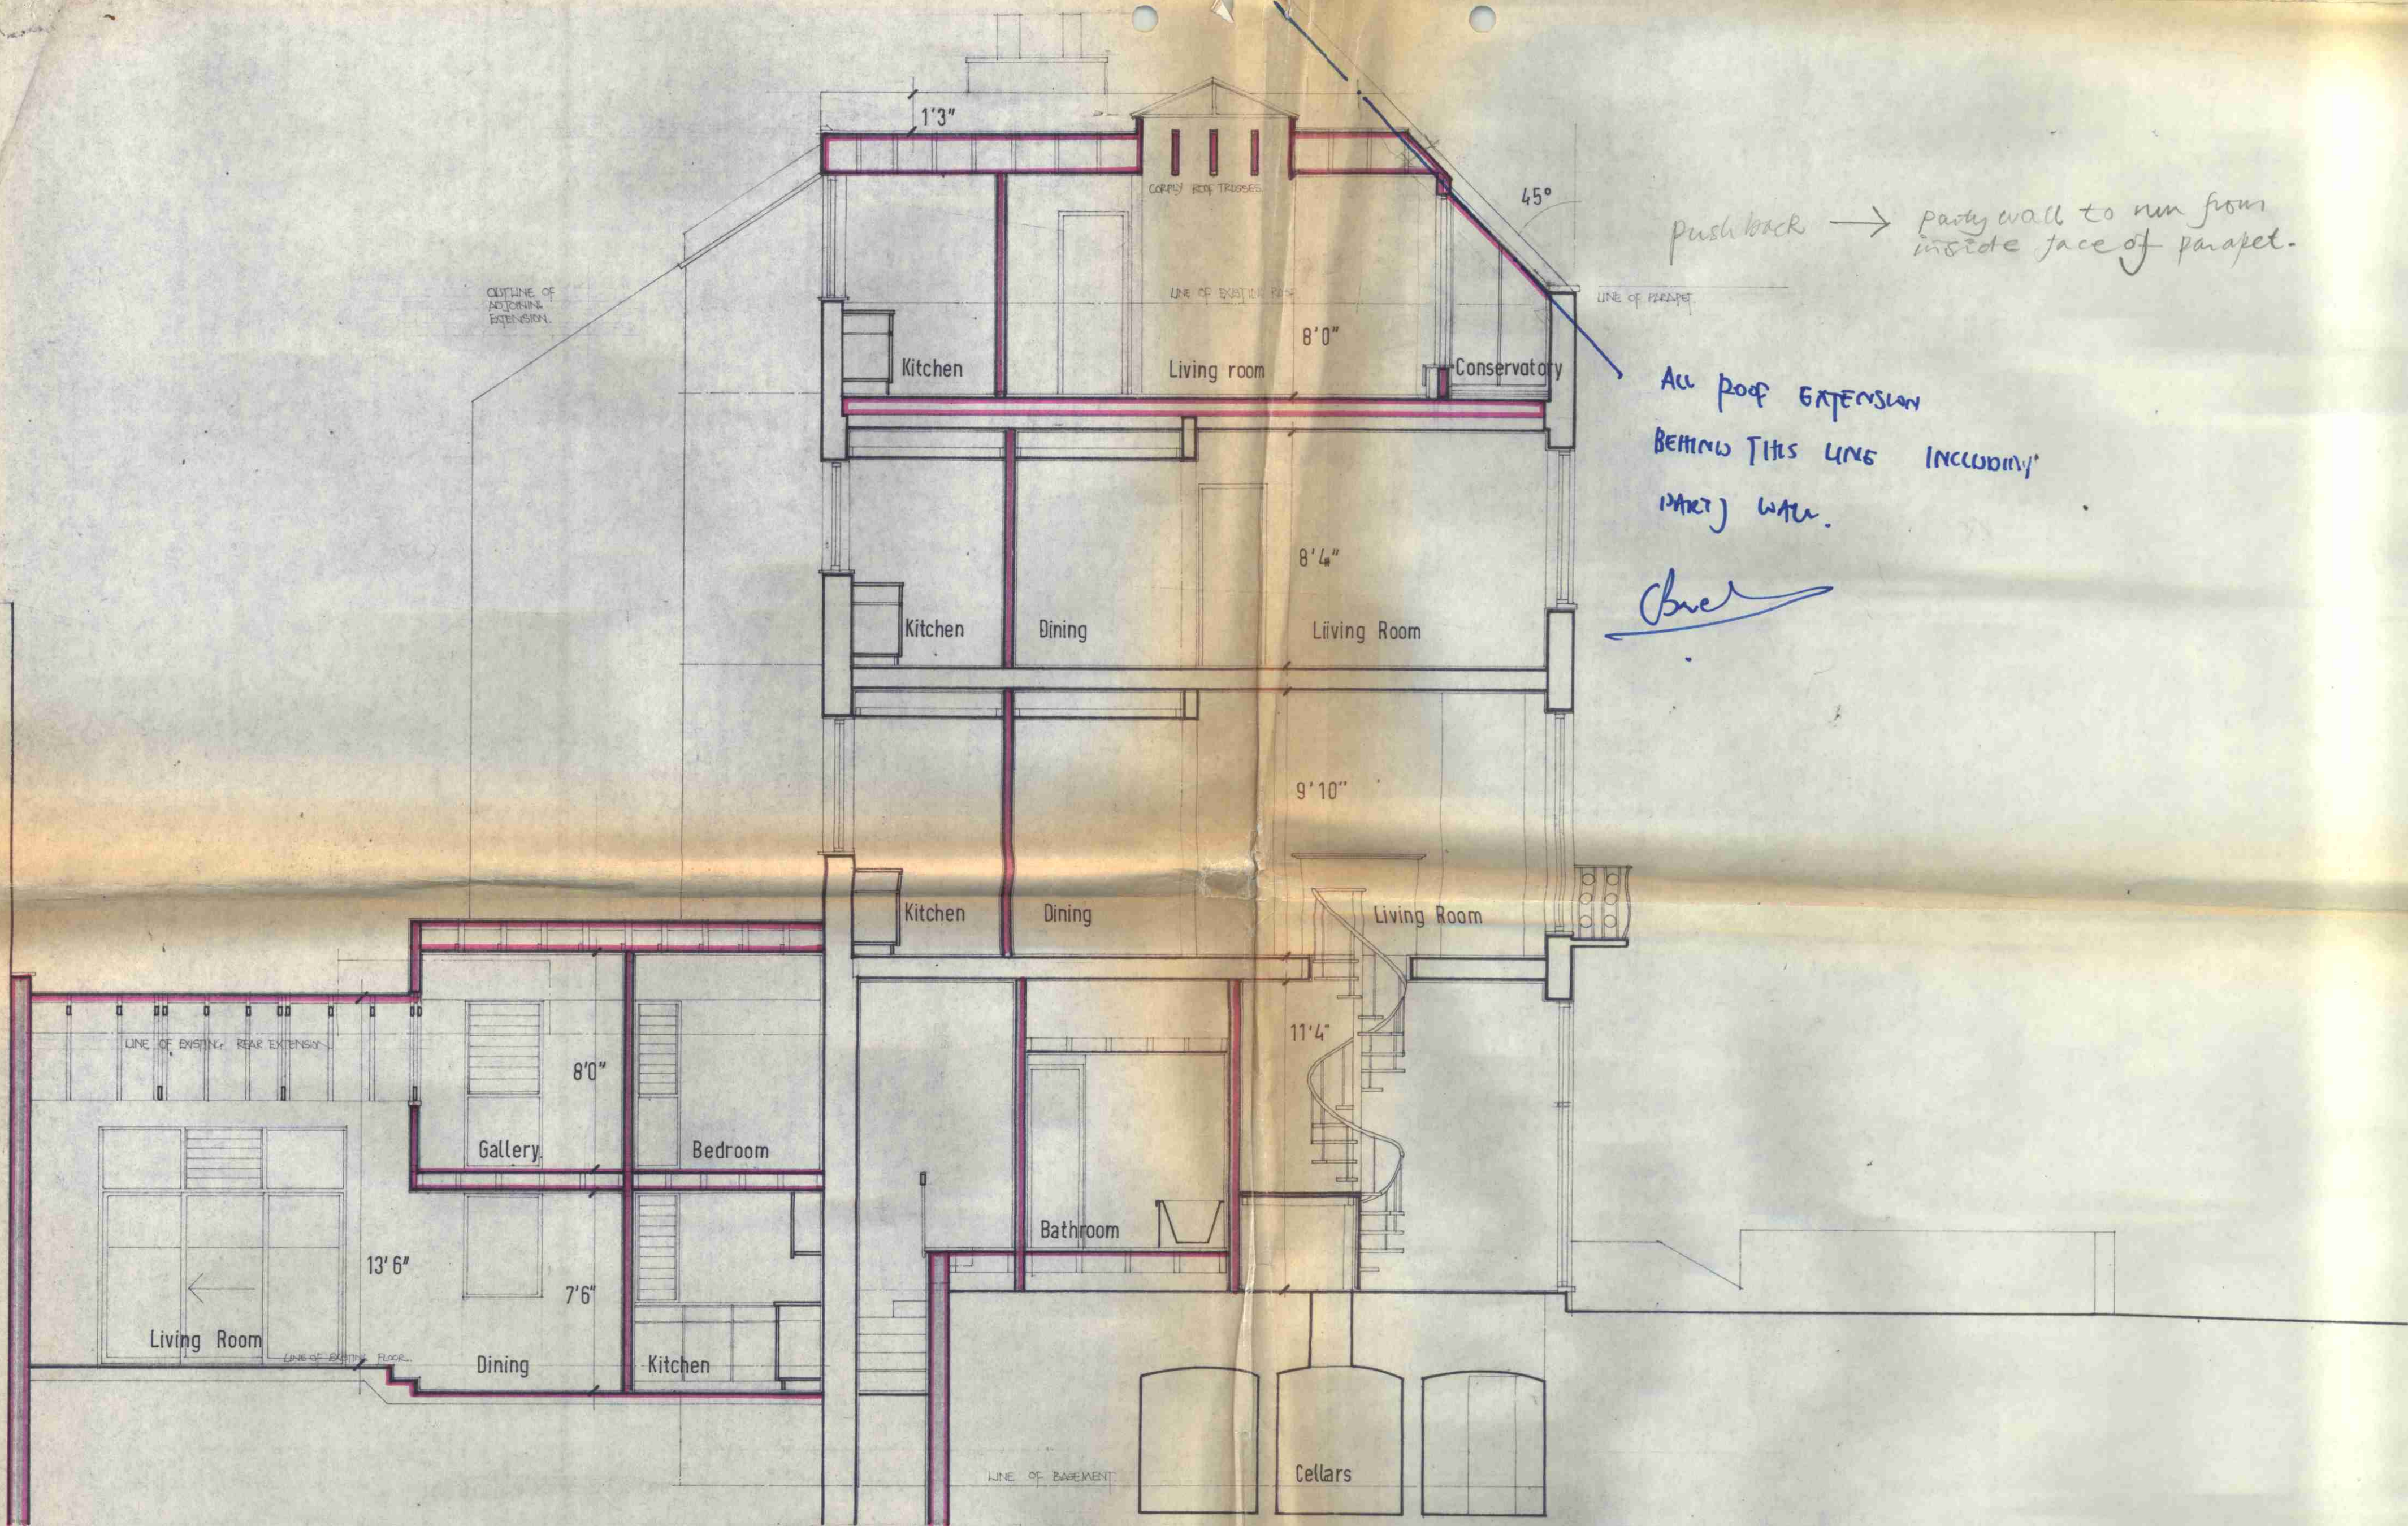

SECTION A-A

CTP/J11/25/A/14906(R)

CONVERSION OF 84 ALBERT STREET W.1.
FOR ANTHONY LACEY AND BRUCE STREATHER

JOB 0.83
DWG. 06

BOWERBANK BRETT AND LACEY.
19 Charlotte Street London. W.1. 01 580 9151

scale 1/4" = 1' 0"
date