


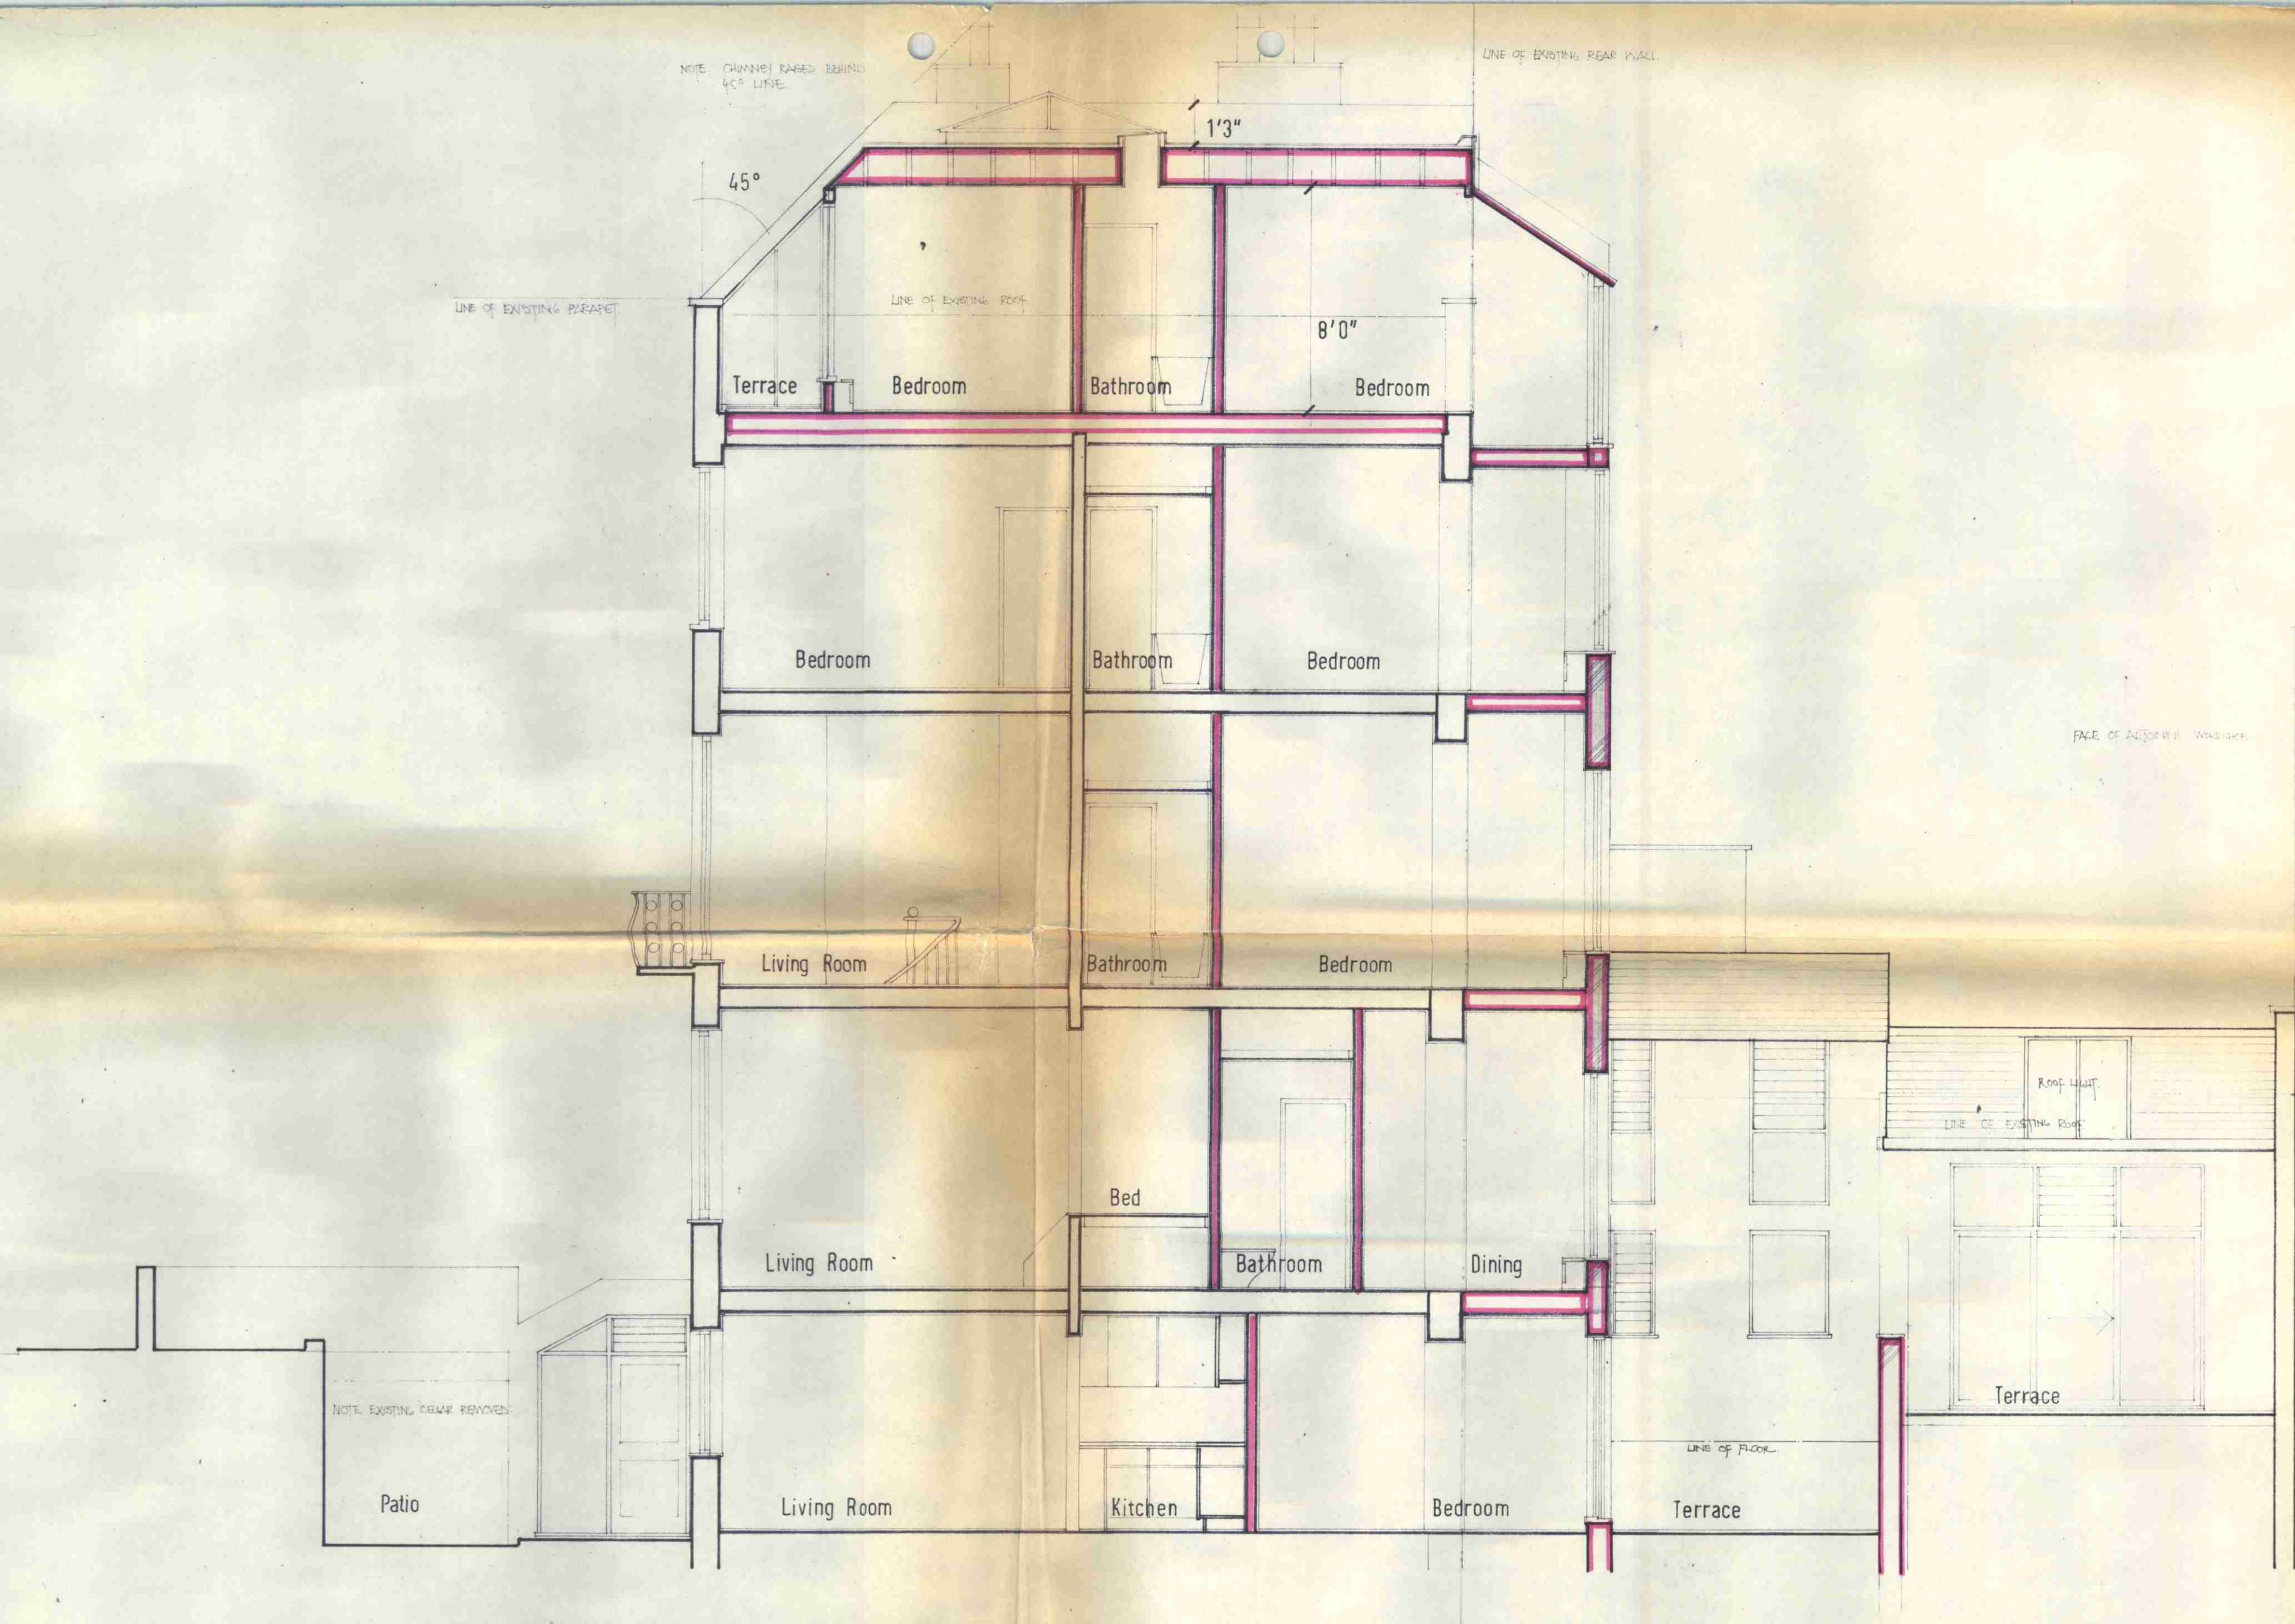

SECTION B — B

CTP/J11/25/A/14906

CONVERSION OF 84 ALBERT STREET. W.I.
FOR ANTHONY LACEY AND BRUCE STREATHER

BOWERBANK BRETT AND LACEY
19 Charlotte Street London. W.I. 01 580 9151

JOB 0.83

DWG 07

scale 1/4" 1' 0"
date