


REVISIONS			
Rev.	By	Date	

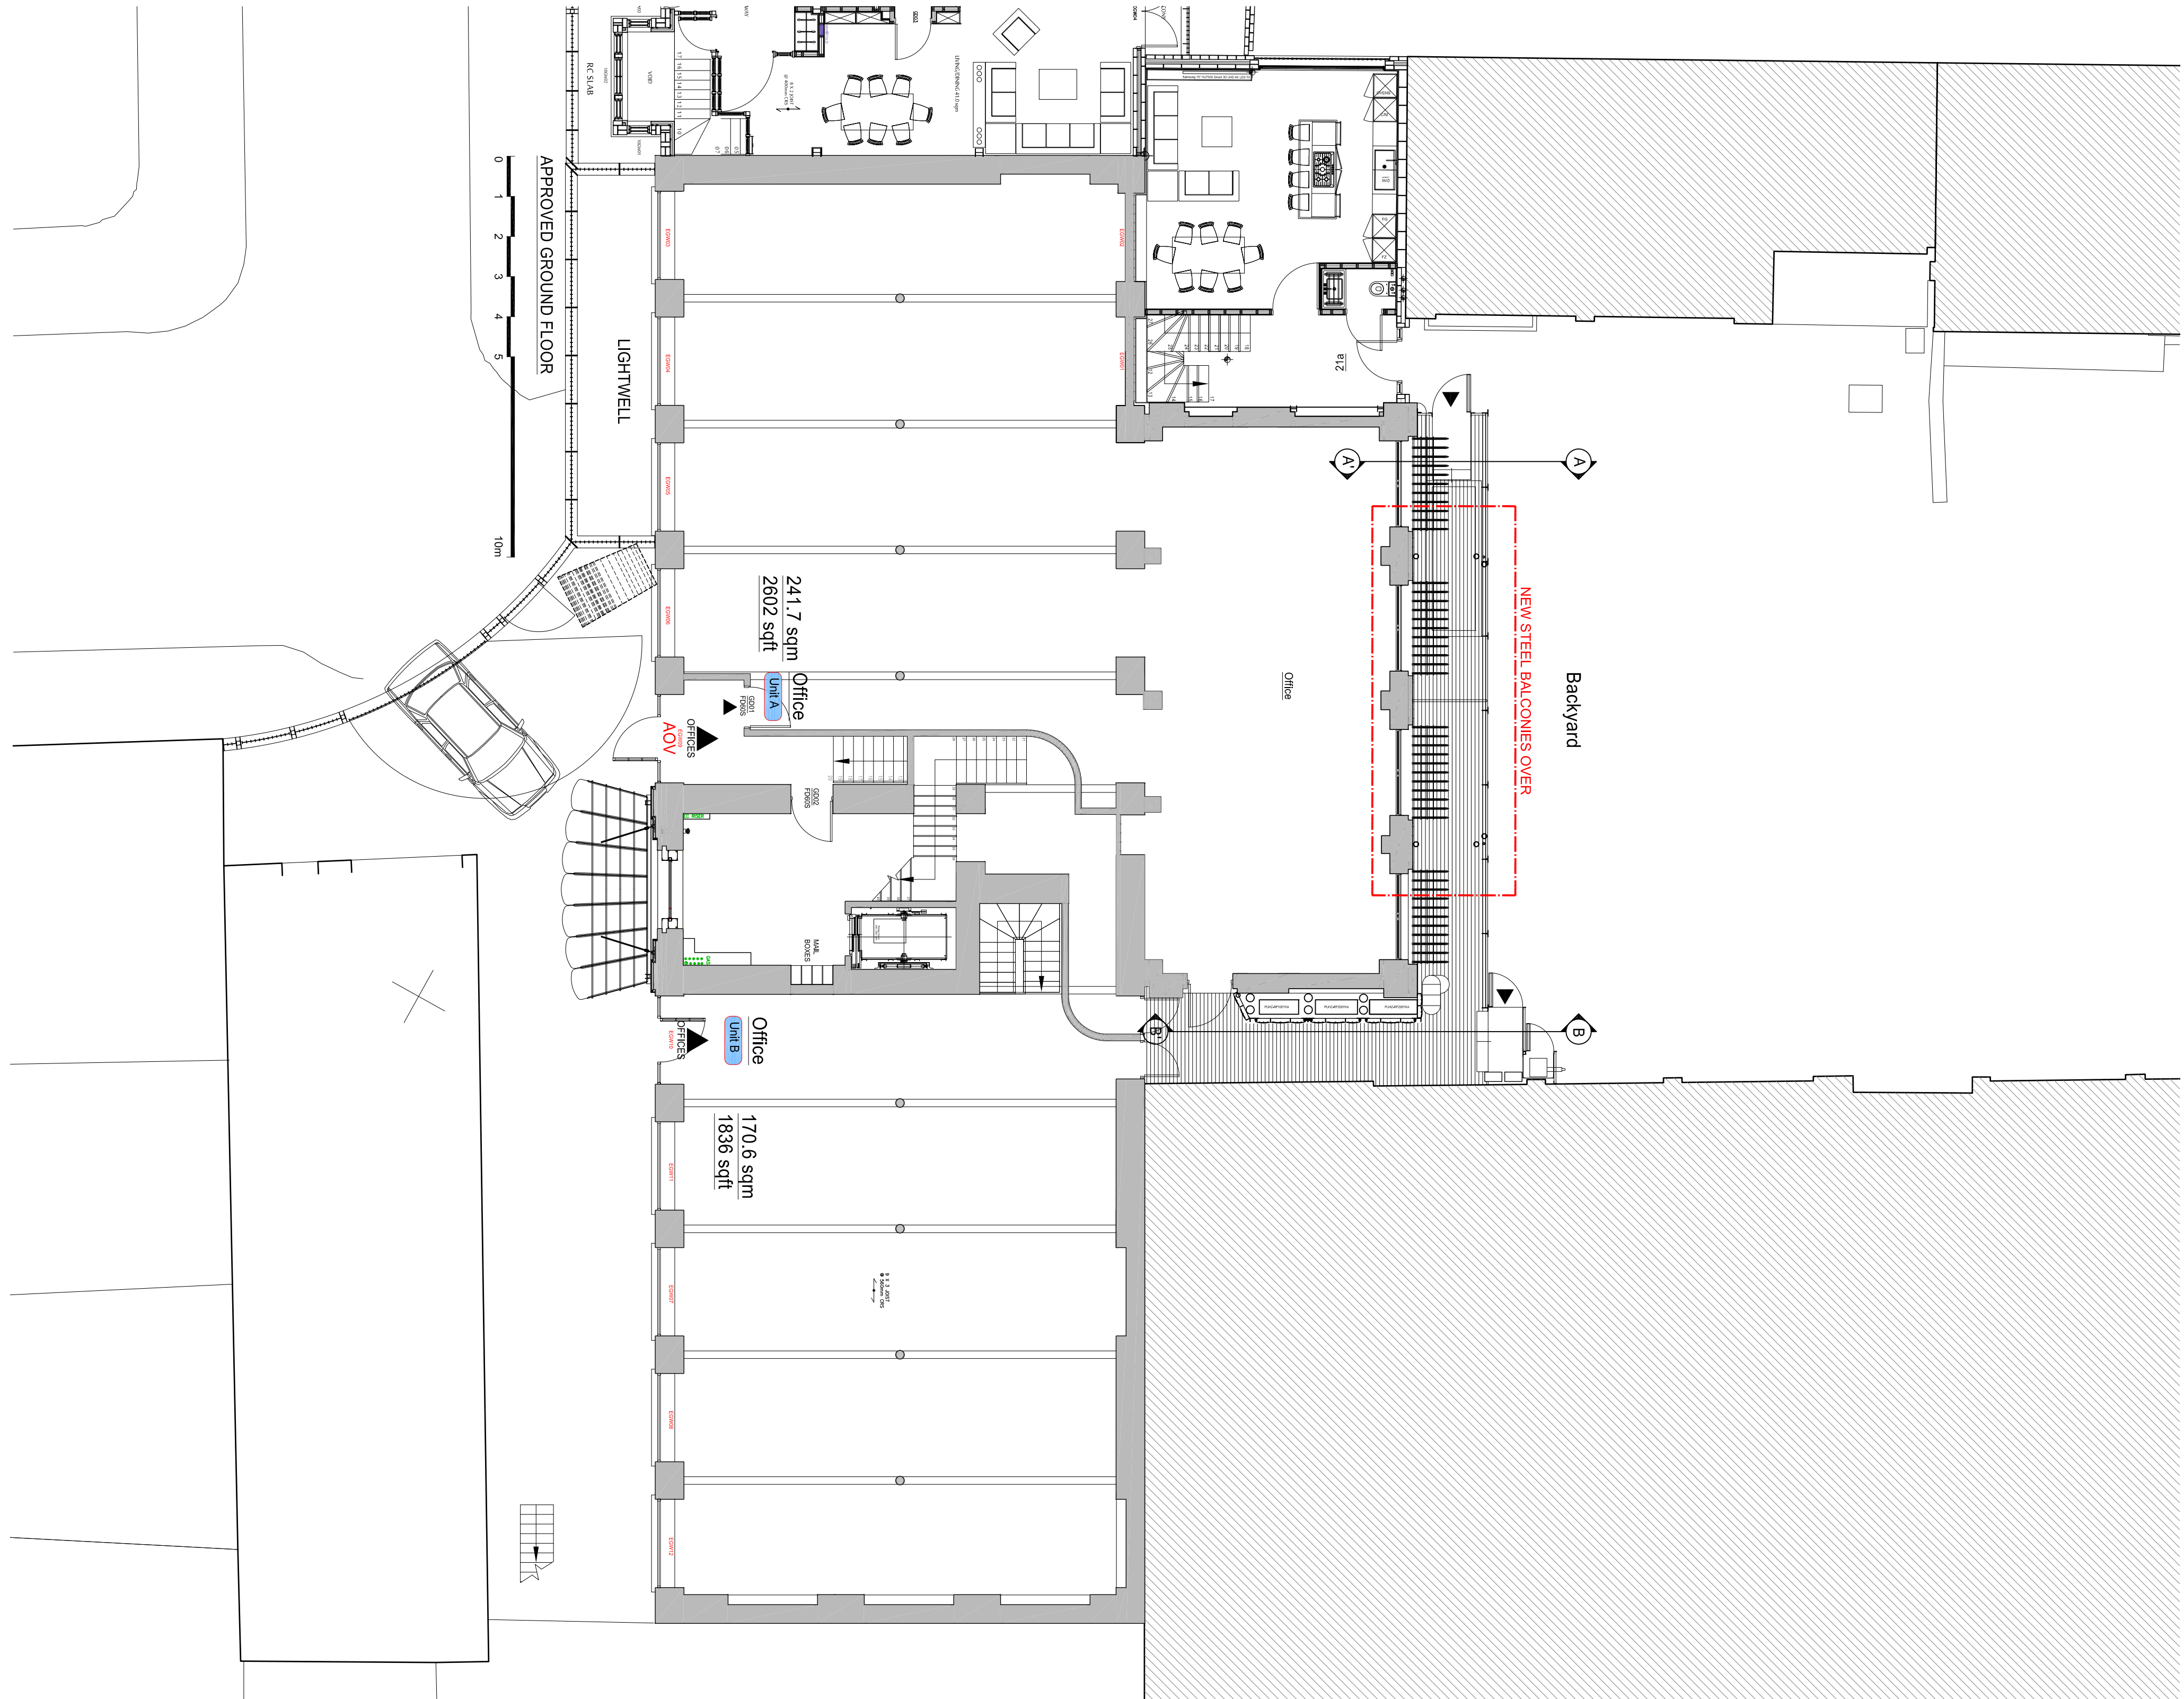

PLANNING APPLICATION

ALL DIMENSIONS TO BE CHECKED ON SITE
WORK TO INCLUDE DIMENSIONS ONLY
REPORT DIMENSIONS TO THE ARCHITECT
AT SOME BE-FORE PROCEEDING

Contemporary Design Solutions

46 Great Marlborough Street
London
W1F 7JW
Telephone: 020 764 8000 Fax: 020 7494 4844

Client

RISETALL LTD

Project Title

Rear Balconies
10A Belmont Street,
LONDON NW1

Drawing Title

Approved Ground Floor

Scale:	1:50@A1; 1:100@A3	Date:	July 2019
Drawn:	LV	Checked:	-
Drawing No:	190720-A(AP)100	Rev:	-

PLOT DATE - 7/18/2019 9:43 AM