



REVISIONS			
Rev.	By	Date	
-	-	-	-

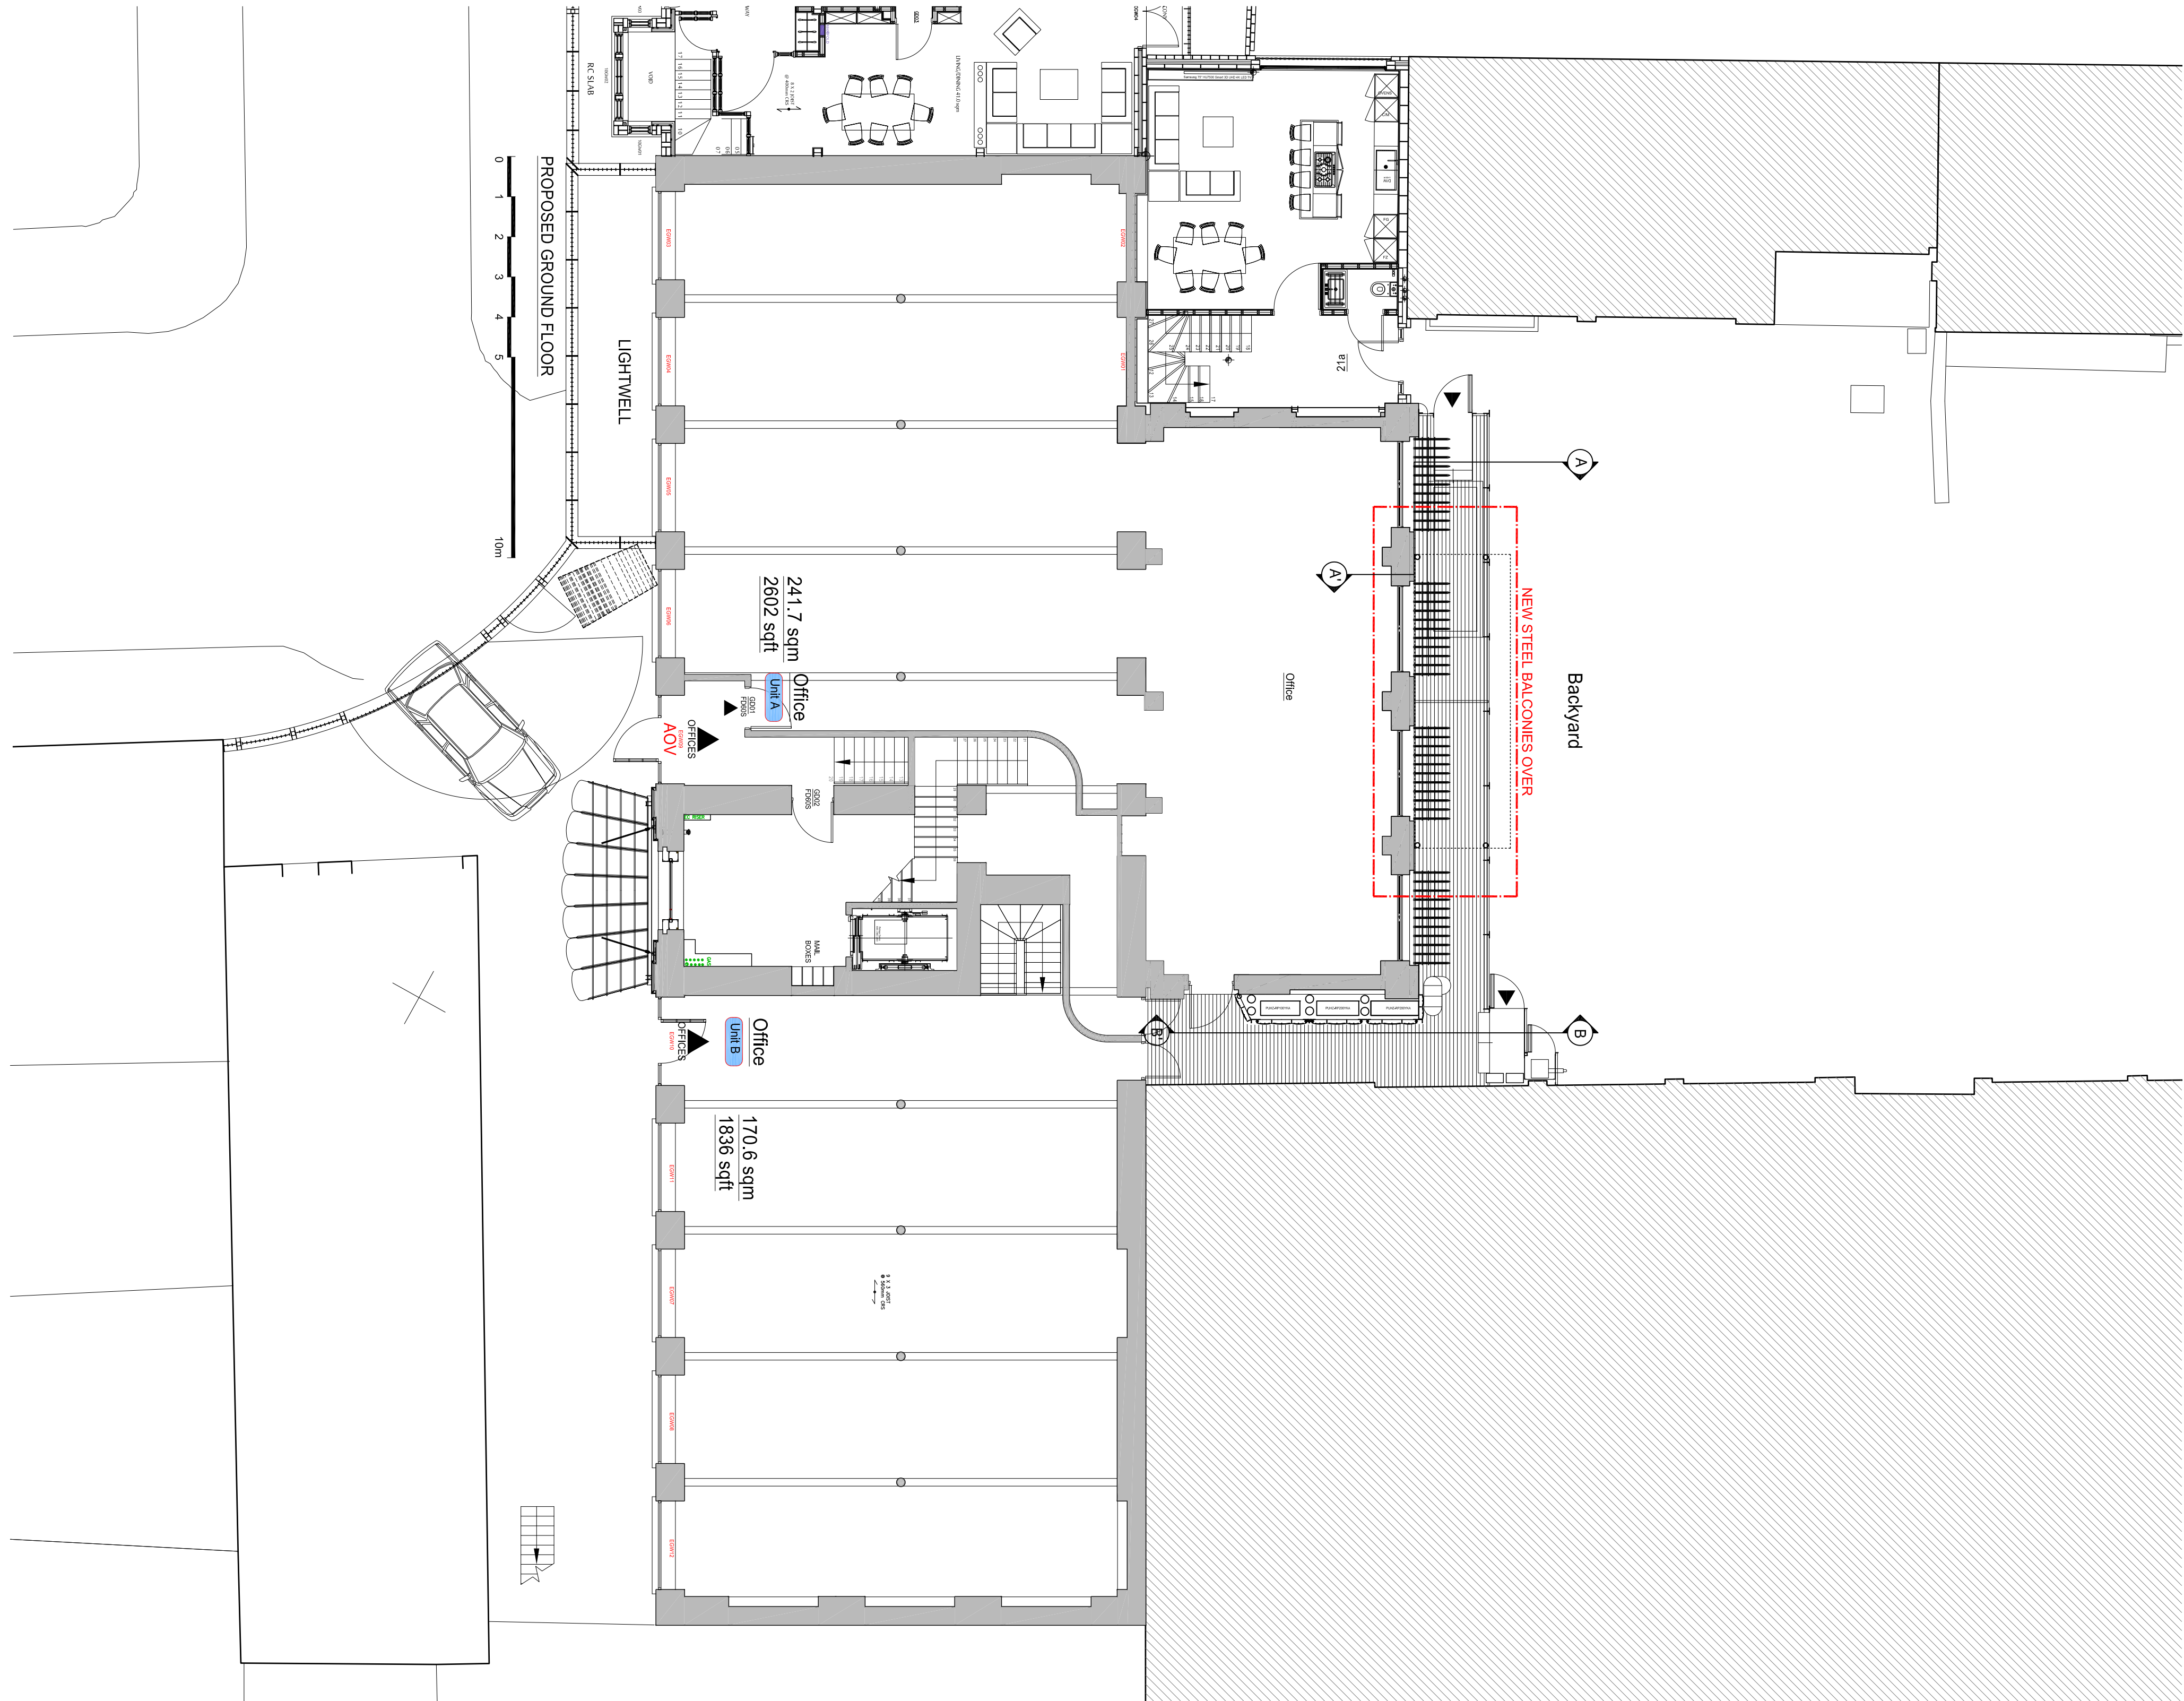

PLANNING APPLICATION

ALL DIMENSIONS TO BE CHECKED ON SITE
WORK TO INCLUDE DIMENSIONS ONLY
REPORT DIMENSIONS TO THE ARCHITECT
AT SOME BE-ONE PROCEEDINGS

Contemporary Design Solutions

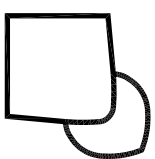

46 Great Marlborough Street
London
W1F 7JW
Telephone: 020 764 8000 Fax: 020 7494 4844

Client

RISETALL LTD

Project Title
Rear Balconies
10A Belmont Street,
LONDON NW1

Drawing Title

Proposed Ground Floor

Scale	1:50@A1:100@A3	Date	July 2019
Drawn	LV	Checked	-
Drawing No.	190720-A(GA)100	Rev.	-