



REVISIONS			
Rev.	By	Date	
-	-	-	-

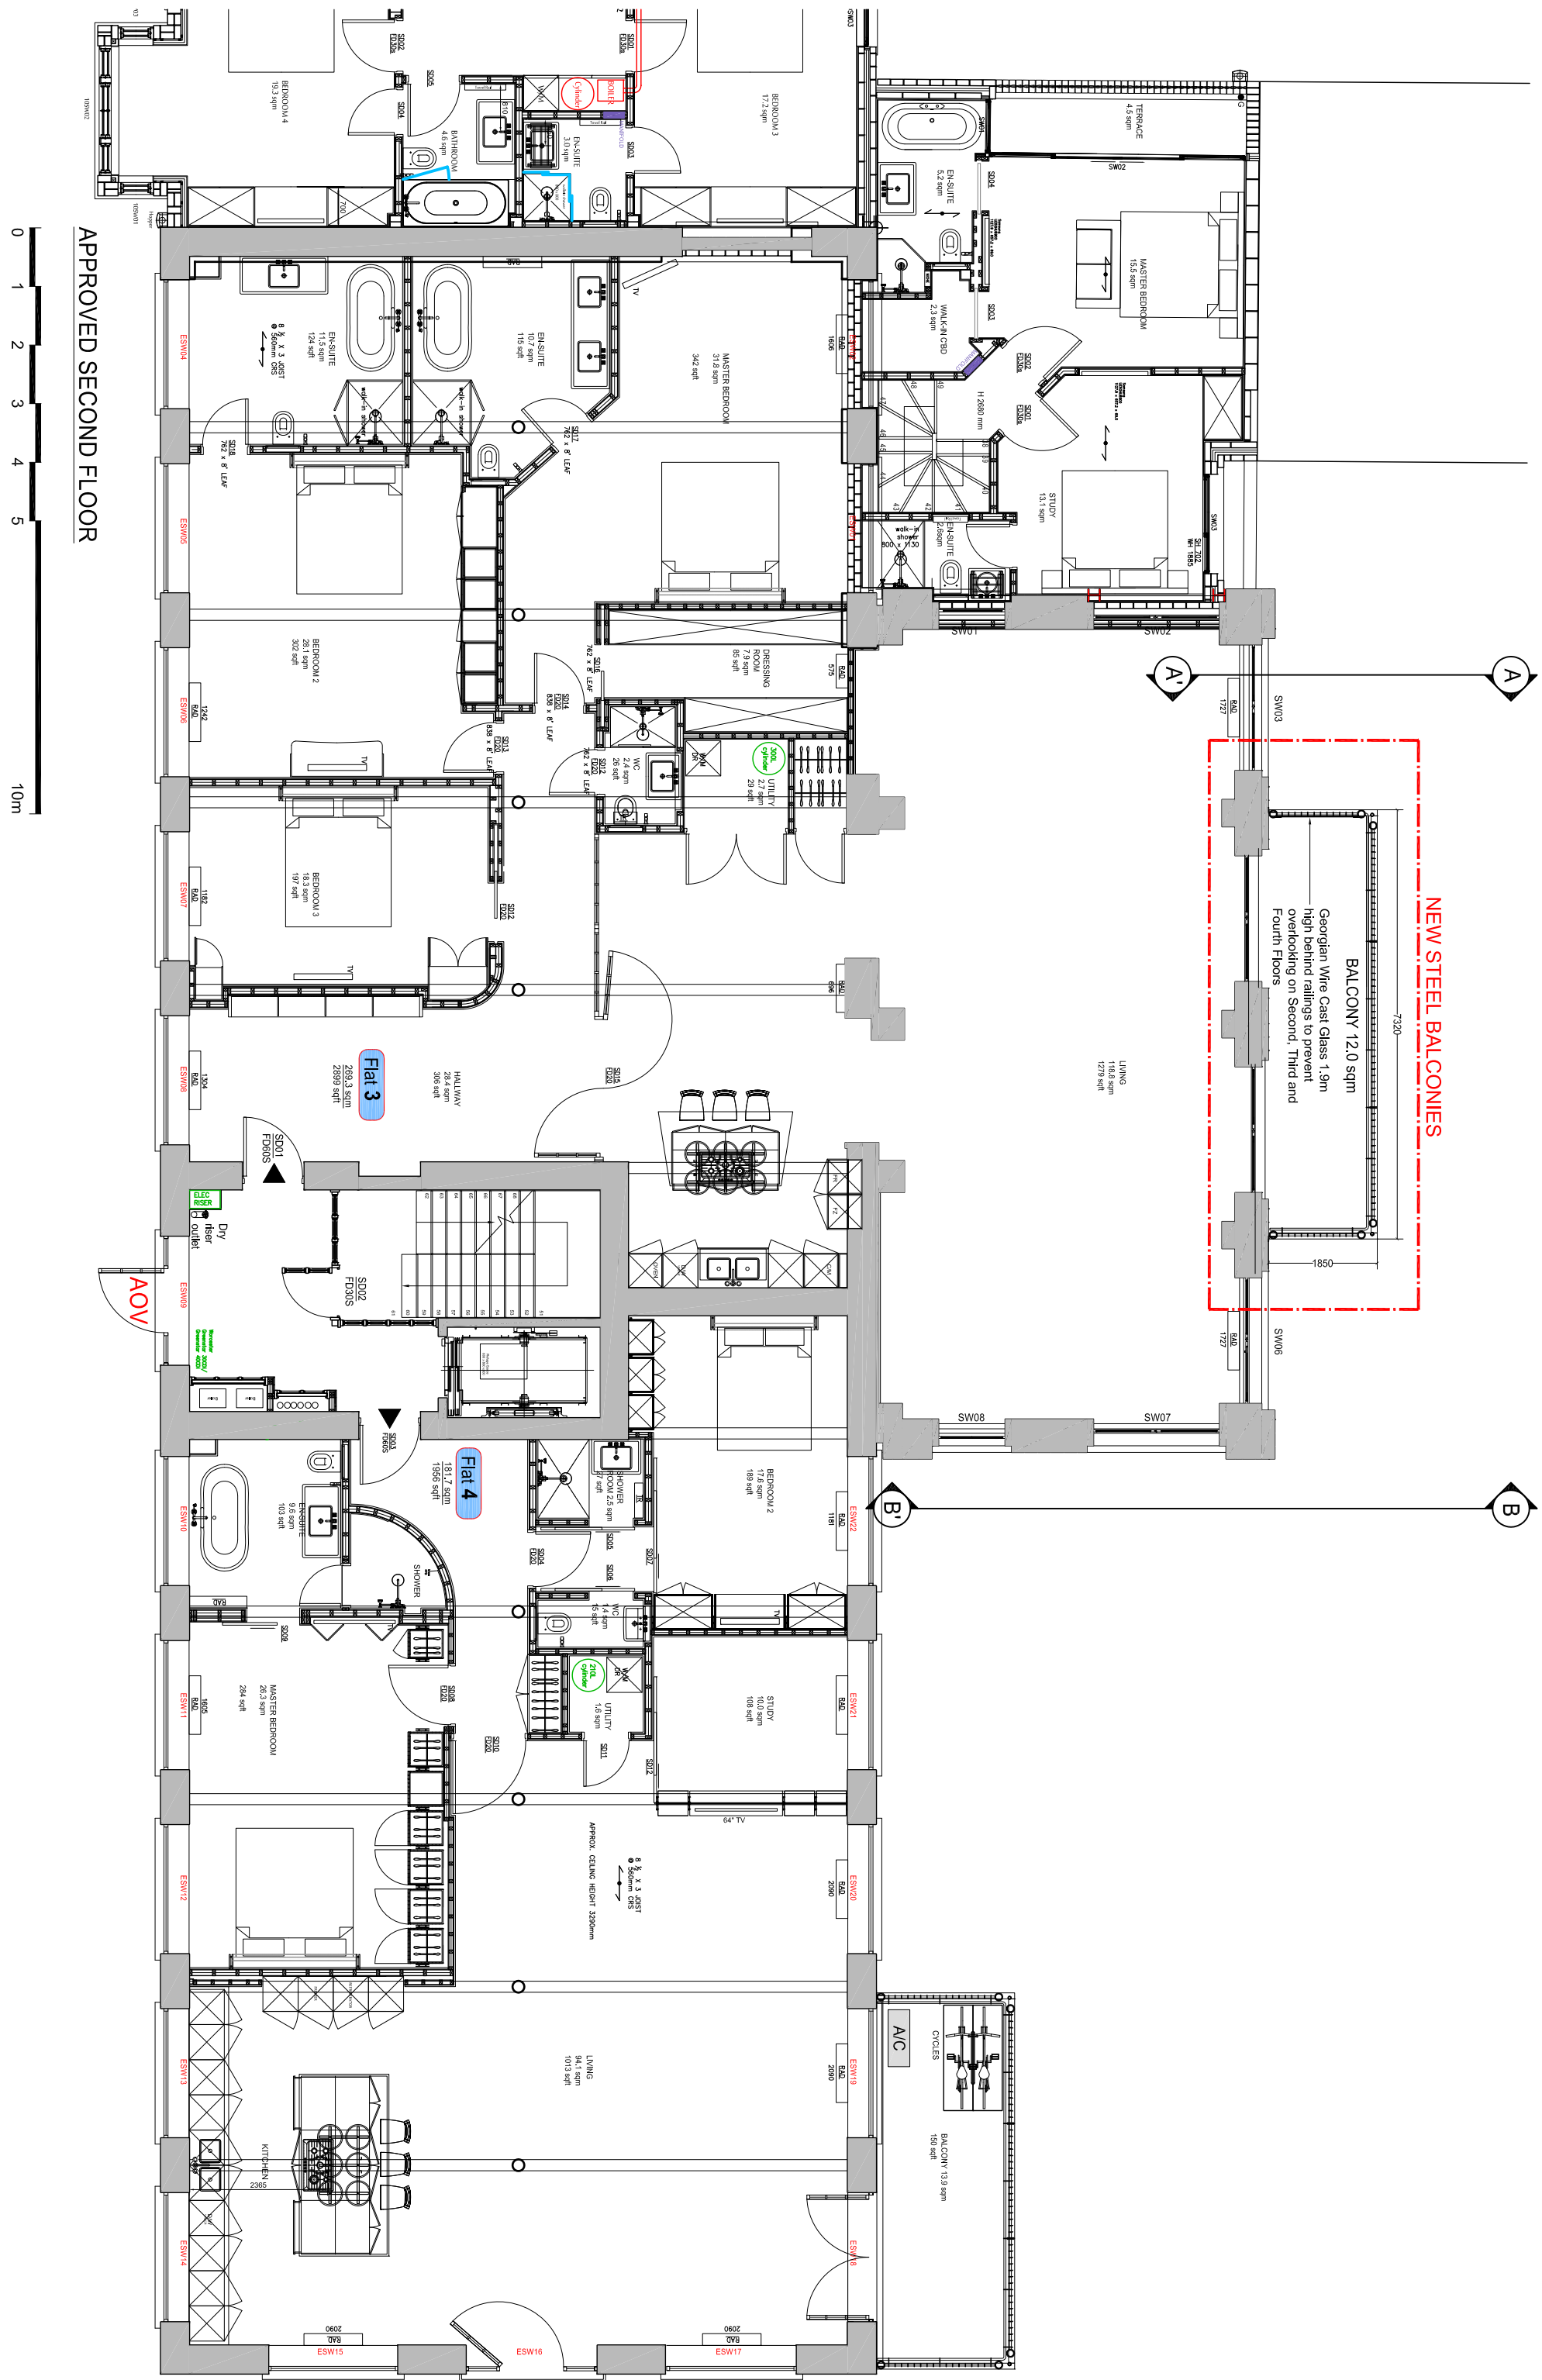

PLANNING APPLICATION

ALL DIMENSIONS TO BE CHECKED ON SITE
WORK TO FINISHED DIMENSIONS ONLY
REPORT DISCREPANCIES TO THE ARCHITECT
AT ONCE BY EMAIL AND TELEPHONE

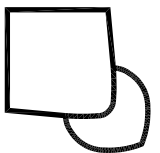

46 Great Marlborough Street
LONDON
W1F 7AN
Telephone: 020 7564 9000 Fax: 020 7494 4844

Client

RISETALL LTD

Project Title

Rear Balconies
10A Belmont Street,
LONDON NW1

Drawing Title

Approved Second Floor

Scale	1: 50@A1; 1:100@A3	Date	July 2019
Drawn	LV	Checked	-
Drawing No.	190720-A(GA)120	Rev.	-