


REPLACEMENT TREE
 1 NO PYRUS CHANTICLEER
 18 - 20 CMG STD
 TREE PIT MIN 90 x 90 x 90CM
 BACKFILLED WITH TOPSOIL
 ENSURING FREE DRAINING
 BASE OF PIT TO BE FIRM
 SECURE WITH ROOT ANCHOR
 SYSTEM PLATIPUS TREE ANCHOR
 2F3P - SUBJECT TO CONFIRMATION
 OF ROOT BALL DIMENSION

REPLACEMENT TREE
 1 NO PYRUS CHANTICLEER
 18 - 20 CMG STD
 TREE PIT MIN 90 x 90 x 90CM
 BACKFILLED WITH TOPSOIL
 ENSURING FREE DRAINING
 BASE OF PIT TO BE FIRM
 SECURE WITH ROOT ANCHOR
 SYSTEM PLATIPUS TREE ANCHOR
 2F3P - SUBJECT TO CONFIRMATION
 OF ROOT BALL DIMENSION

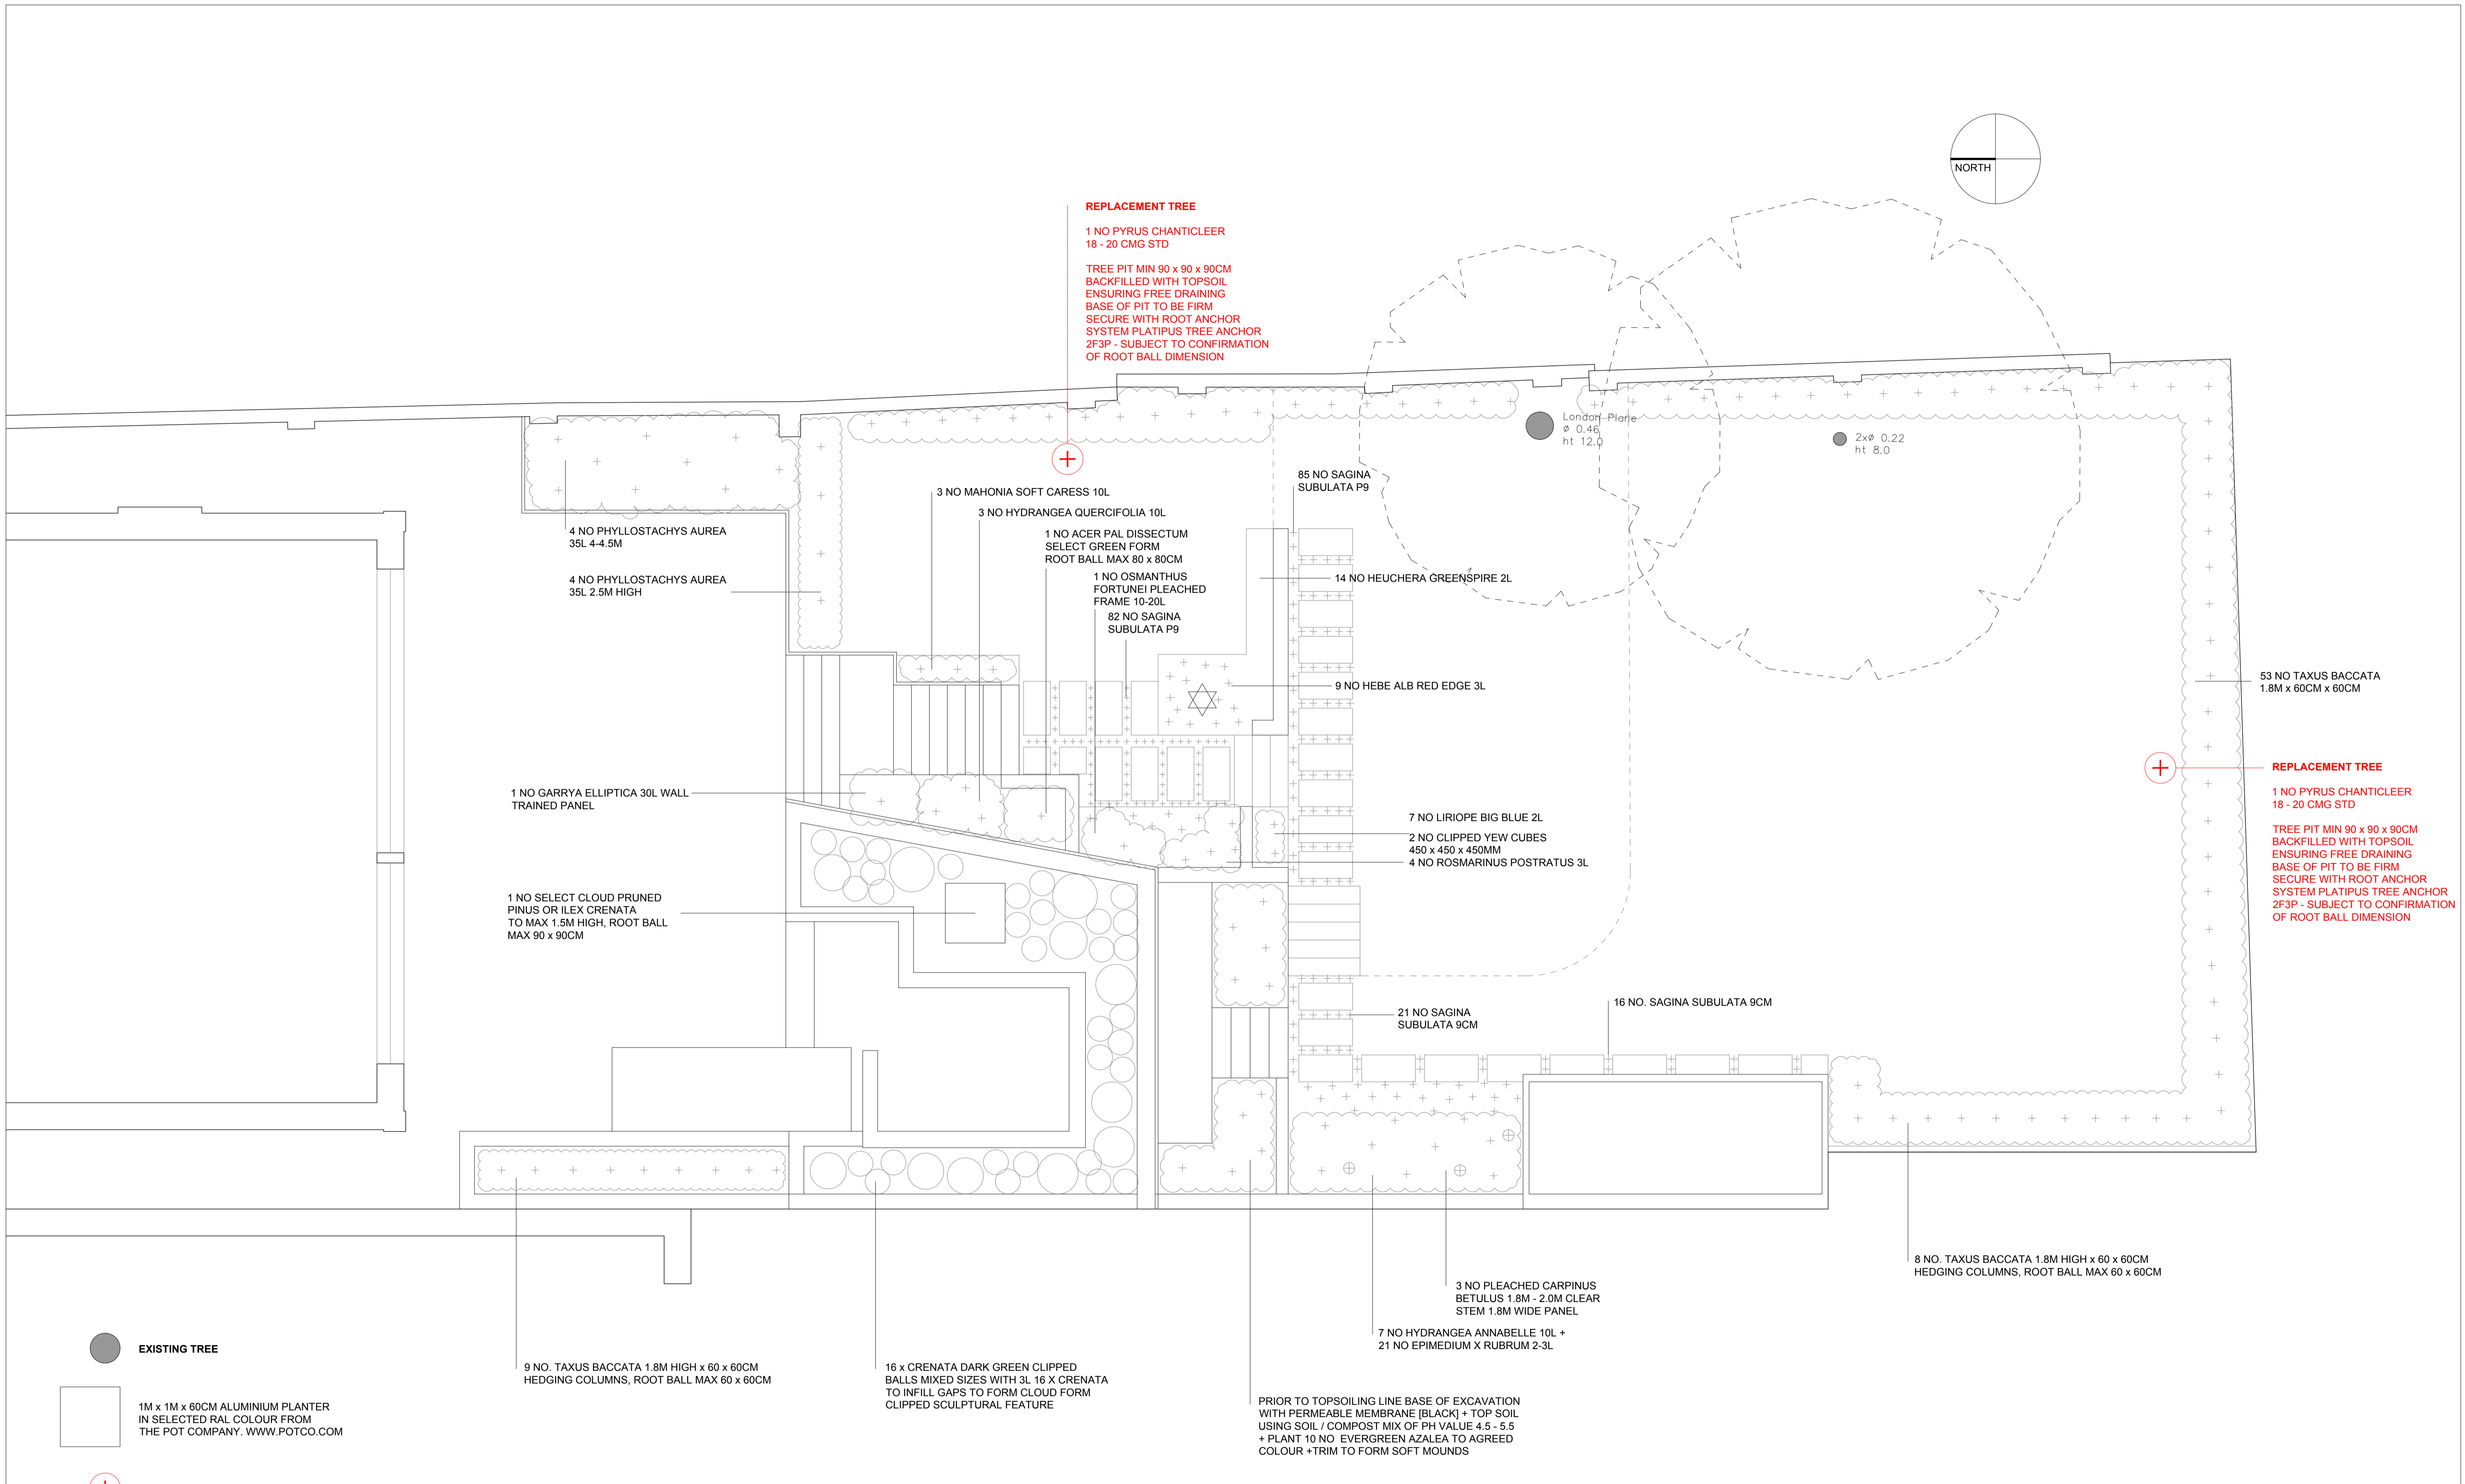

● EXISTING TREE

□ 1M x 1M x 60CM ALUMINIUM PLANTER
 IN SELECTED RAL COLOUR FROM
 THE POT COMPANY. WWW.POTCO.COM

⊕ REPLACEMENT TREE

9 NO. TAXUS BACCATA 1.8M HIGH x 60 x 60CM
 HEDGING COLUMNS, ROOT BALL MAX 60 x 60CM

16 x CRENATA DARK GREEN CLIPPED
 BALLS MIXED SIZES WITH 3L 16 x CRENATA
 TO INFILL GAPS TO FORM CLOUD FORM
 CLIPPED SCULPTURAL FEATURE

PRIOR TO TOPSOILING LINE BASE OF EXCAVATION
 WITH PERMEABLE MEMBRANE (BLACK) + TOP SOIL
 USING SOIL / COMPOST MIX OF PH VALUE 4.5 - 5.5
 + PLANT 10 NO EVERGREEN AZALEA TO AGREED
 COLOUR + TRIM TO FORM SOFT MOUNDS

7 NO HYDRANGEA ANNABELLE 10L +
 21 NO EPIMEDIUM X RUBRUM 2-3L

3 NO PLEACHED CARPINUS
 BETULUS 1.8M - 2.0M CLEAR
 STEM 1.8M WIDE PANEL

8 NO. TAXUS BACCATA 1.8M HIGH x 60 x 60CM
 HEDGING COLUMNS, ROOT BALL MAX 60 x 60CM

SARAH EBERLE HON D(DES) FSGD MLI
 LANDSCAPE + GARDEN DESIGN

6A NUTLEY TERRACE LONDON NW3
 PLANTING PLAN ISSUE 5
 REAR GARDEN

SCALE 1:50 @ A1
 MAY 2018