
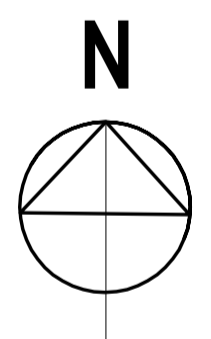


Key:

--- Site Boundary

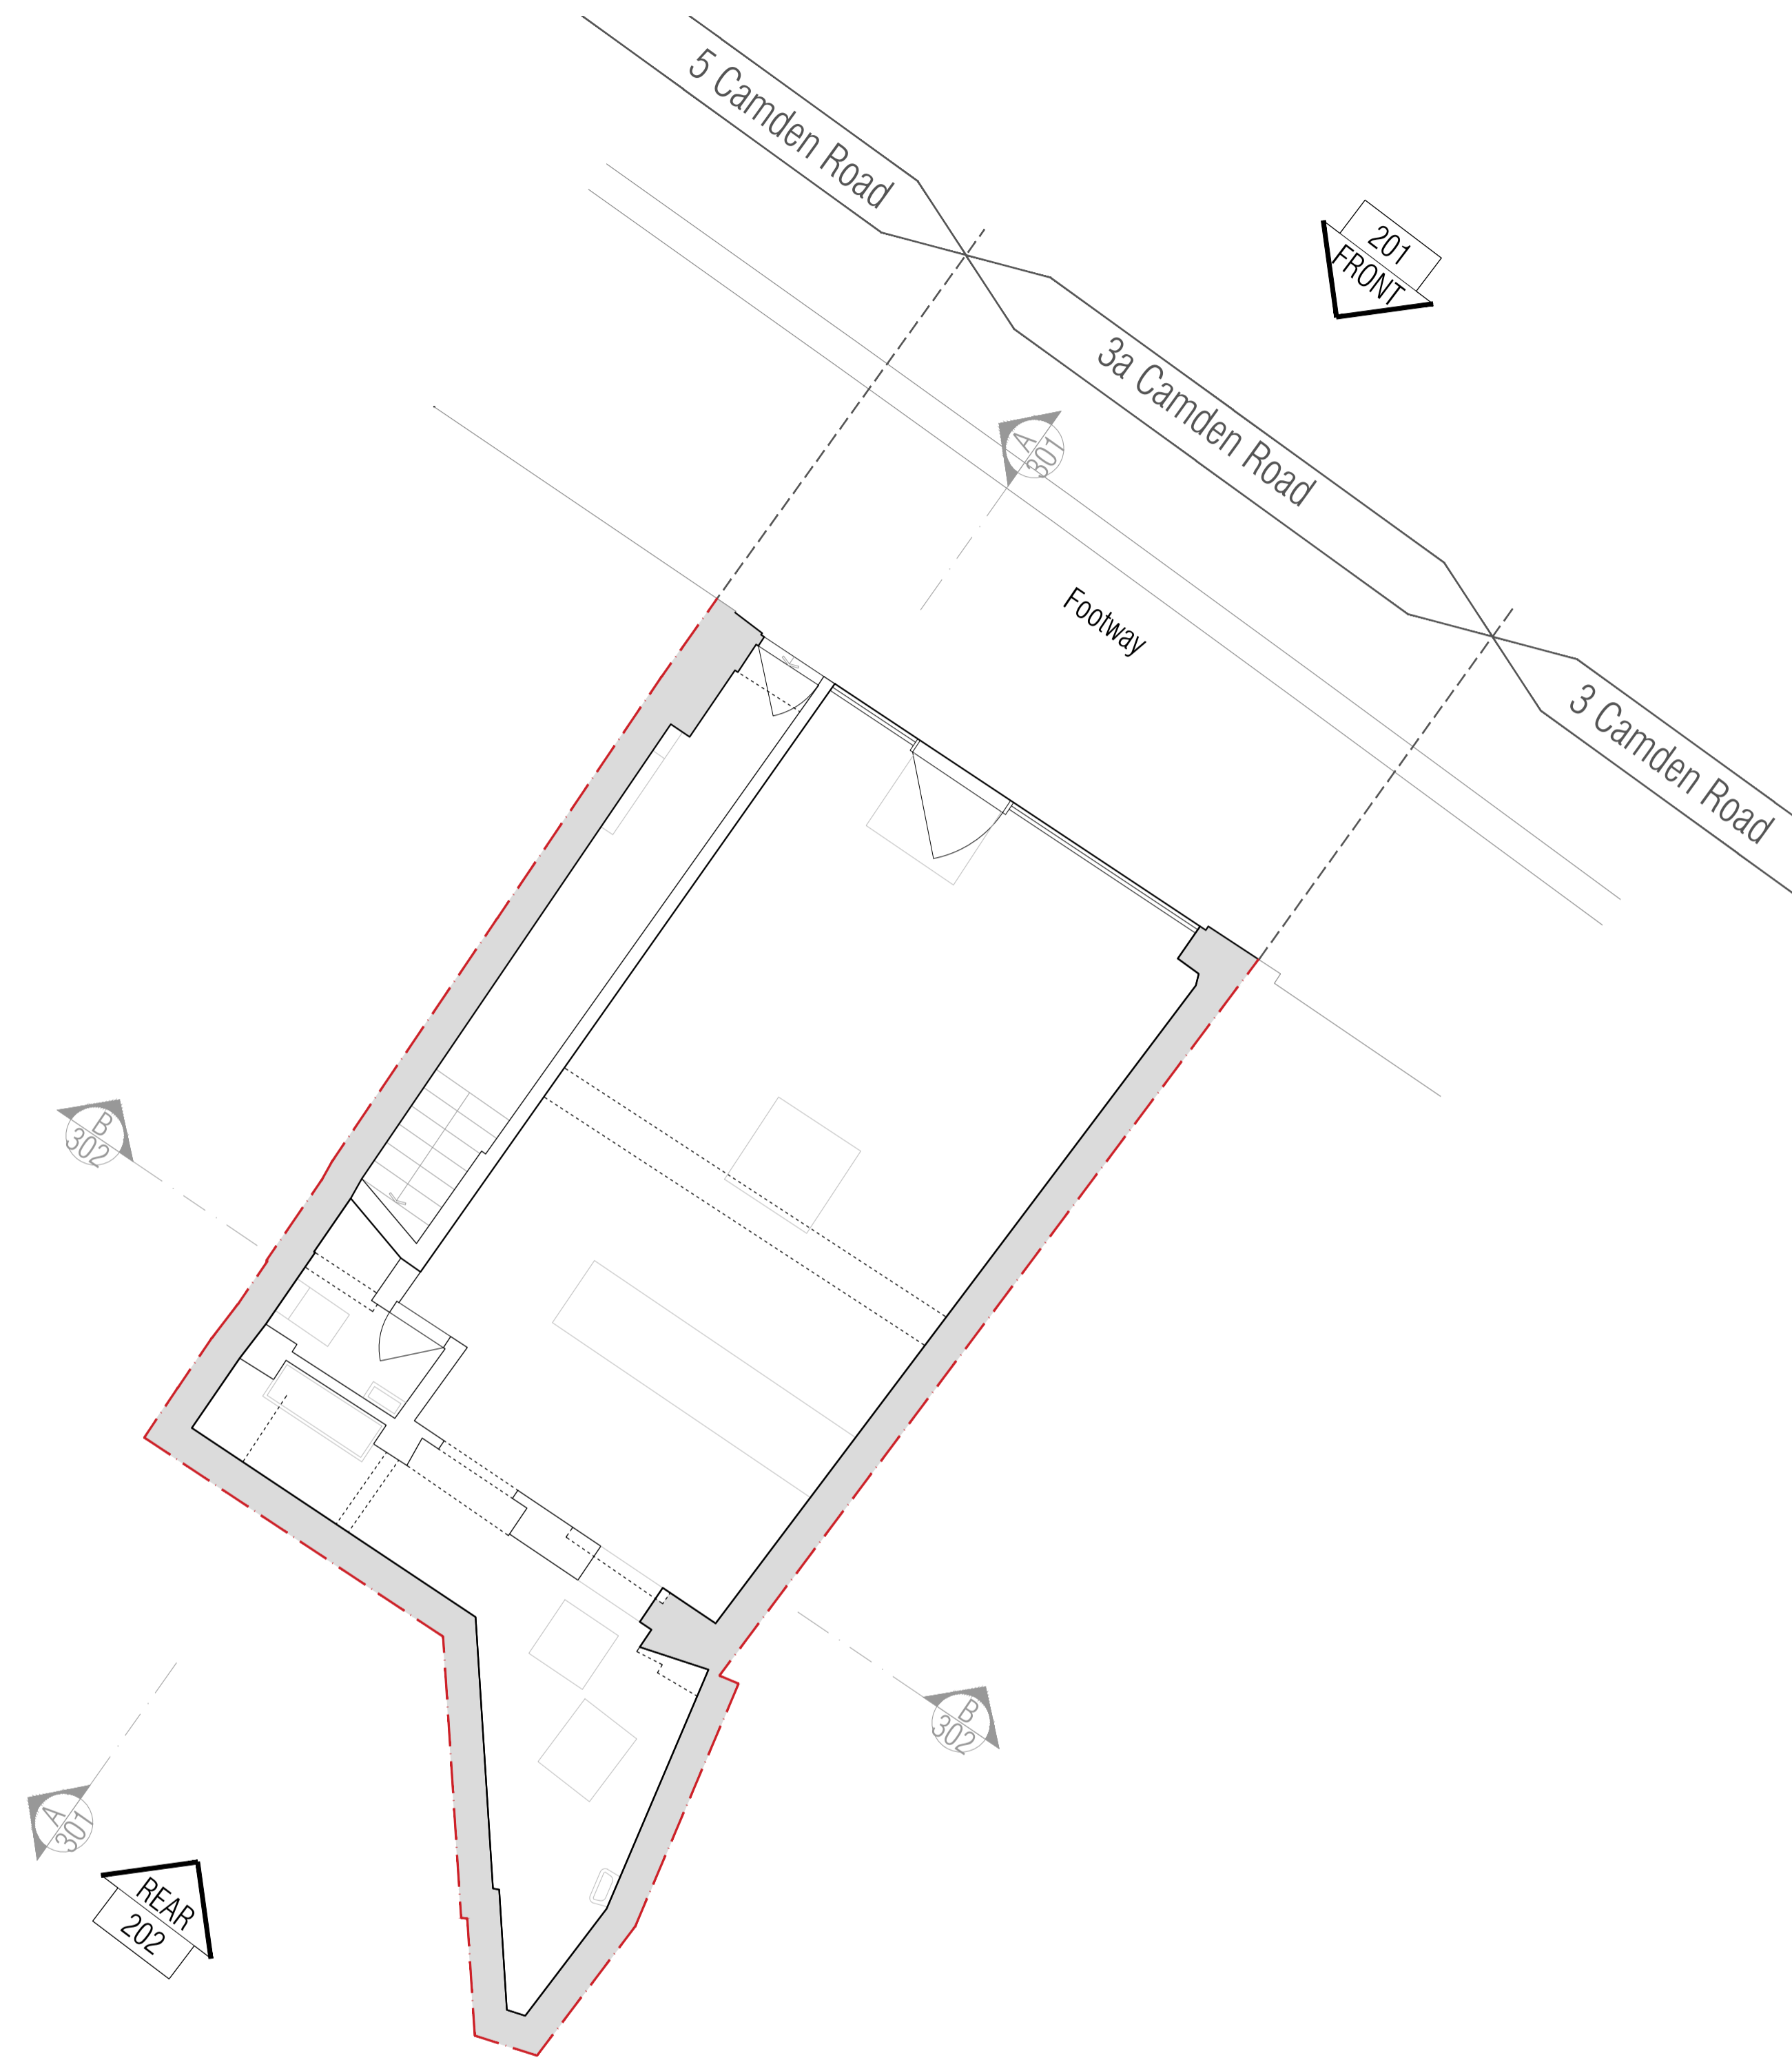

NOTES

- Do not scale off these drawings. Dimensions govern.
- All dimensions are given in millimetres (mm) unless otherwise noted.
- All dimensions shall be verified on site before proceeding with the work contractor before construction and fabrication commences.
- Workmanship and materials to be accordance with the relevant current British Standard Codes of Practice and the Local Authorities requirements.
- During construction the contractor shall be responsible for maintaining the structure in a stable condition.
- These drawings are to be read in conjunction with all other contract documentation and other consultants documentation.
- If in doubt, ask!

Rev	Date	Reason for Issue	ch'd
P-00	03-07-19	for planning	JL

Rev	Date	Reason for Issue	ch'd
P-00	03-07-19	for planning	JL

ambigram architects

Studio 2.04, 60 Grays Inn Road
London WC1X 8AQ

www.ambigramarchitects.com
info@ambigramarchitects.com

© Copyright 2015

ambigram architects ltd

3A Camden Road 3A Camden Road
London NW1 9LG

Project

Existing Ground Floor

Title

aa-1703	MJ	P-00
Job number	Drawn	Revision
March 2019		
Date	1:50_@A1	
E101	1:100_@A3	
Drawing no	Scale	