

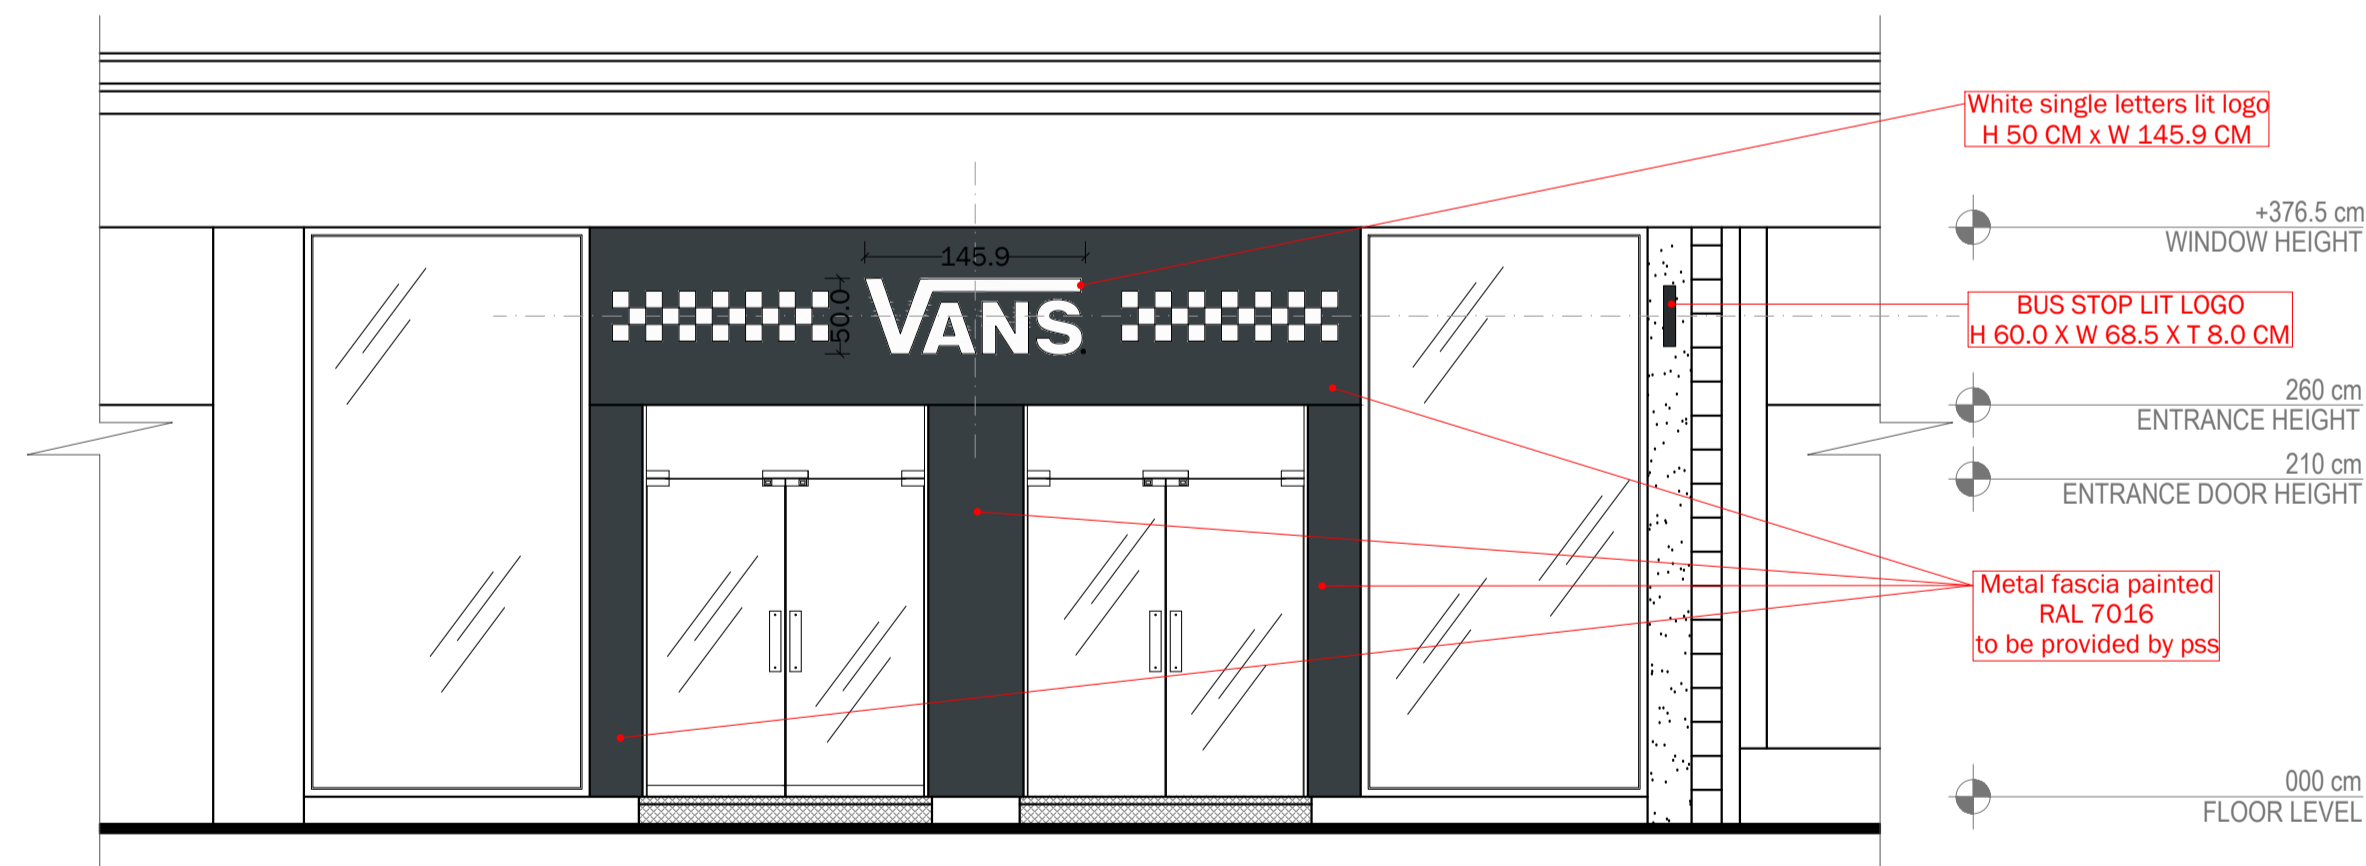


1 Plan

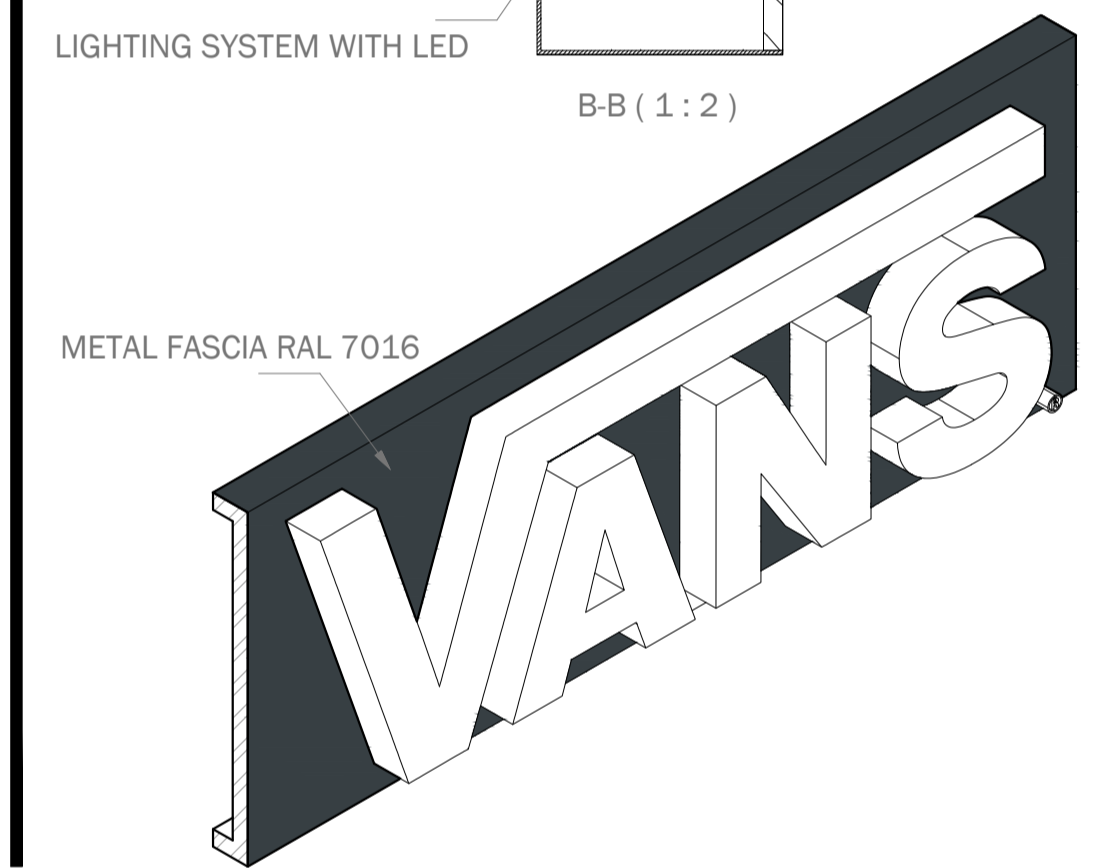

2 Facade

Illuminated logo spec.

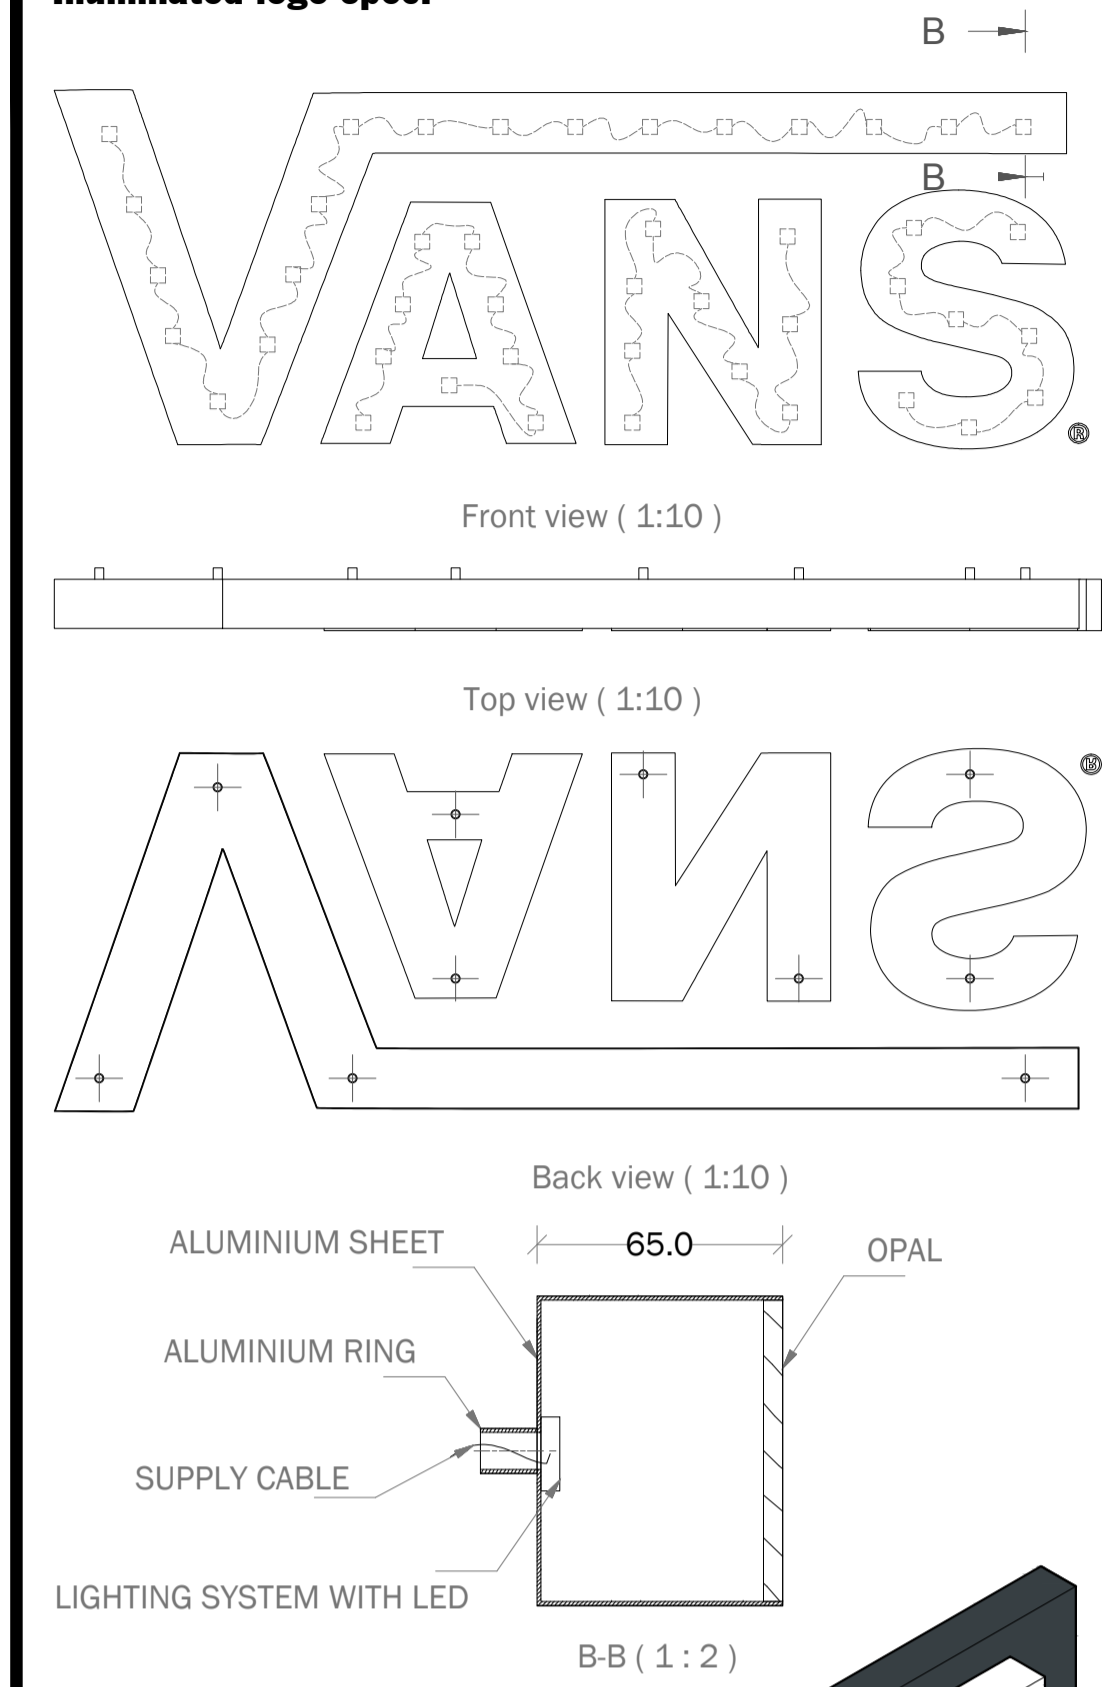

Bus Stop logo specs.

