


KEY:

(S)	SOUNDER
(SD)	SMOKE DETECTOR
(HD)	HEATH DETECTOR

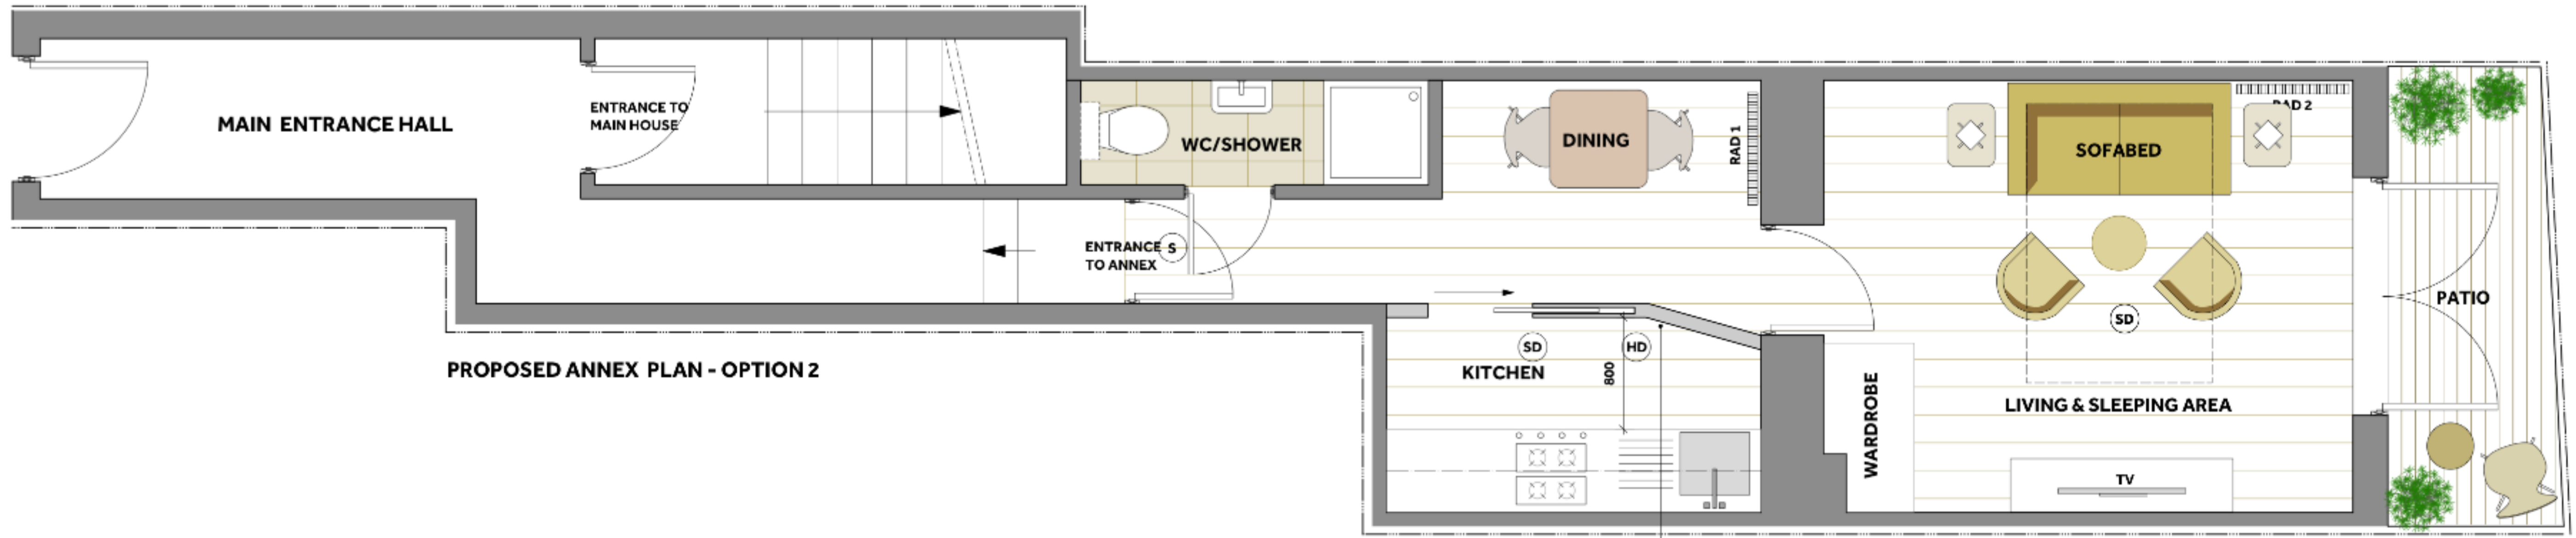

PLASTERBOARD WALL ENCLOSURE
WITH FIRE RATED SLIDING POCKET DOOR

This drawing and the details contained therein are copyright and are not to be reproduced without the permission of F&R STUDIO. All dimensions relating to actual site conditions are to be checked on site prior to any work being commissioned or executed. Contractors are not to scale from this drawing and should refer any queries in respect of dimensions to the designer.

REVISIONS	DATE	BY

F&R STUDIO
ARCHITECTURAL & INTERIOR DESIGN
TEL: 01246 821144
F&R STUDIO, KNOCKENTON, CO. LK

Client	PRIVATE	Job no.	005-FR	Date	12/07/2019
Project	96 FLEET Rd, 2, d	Scale	1:25 @ A1 1:50 @ A3	Drawn by	FR
Drawing description	EXISTING & PROPOSED	Drawing no.	FR-00	Revision	/