

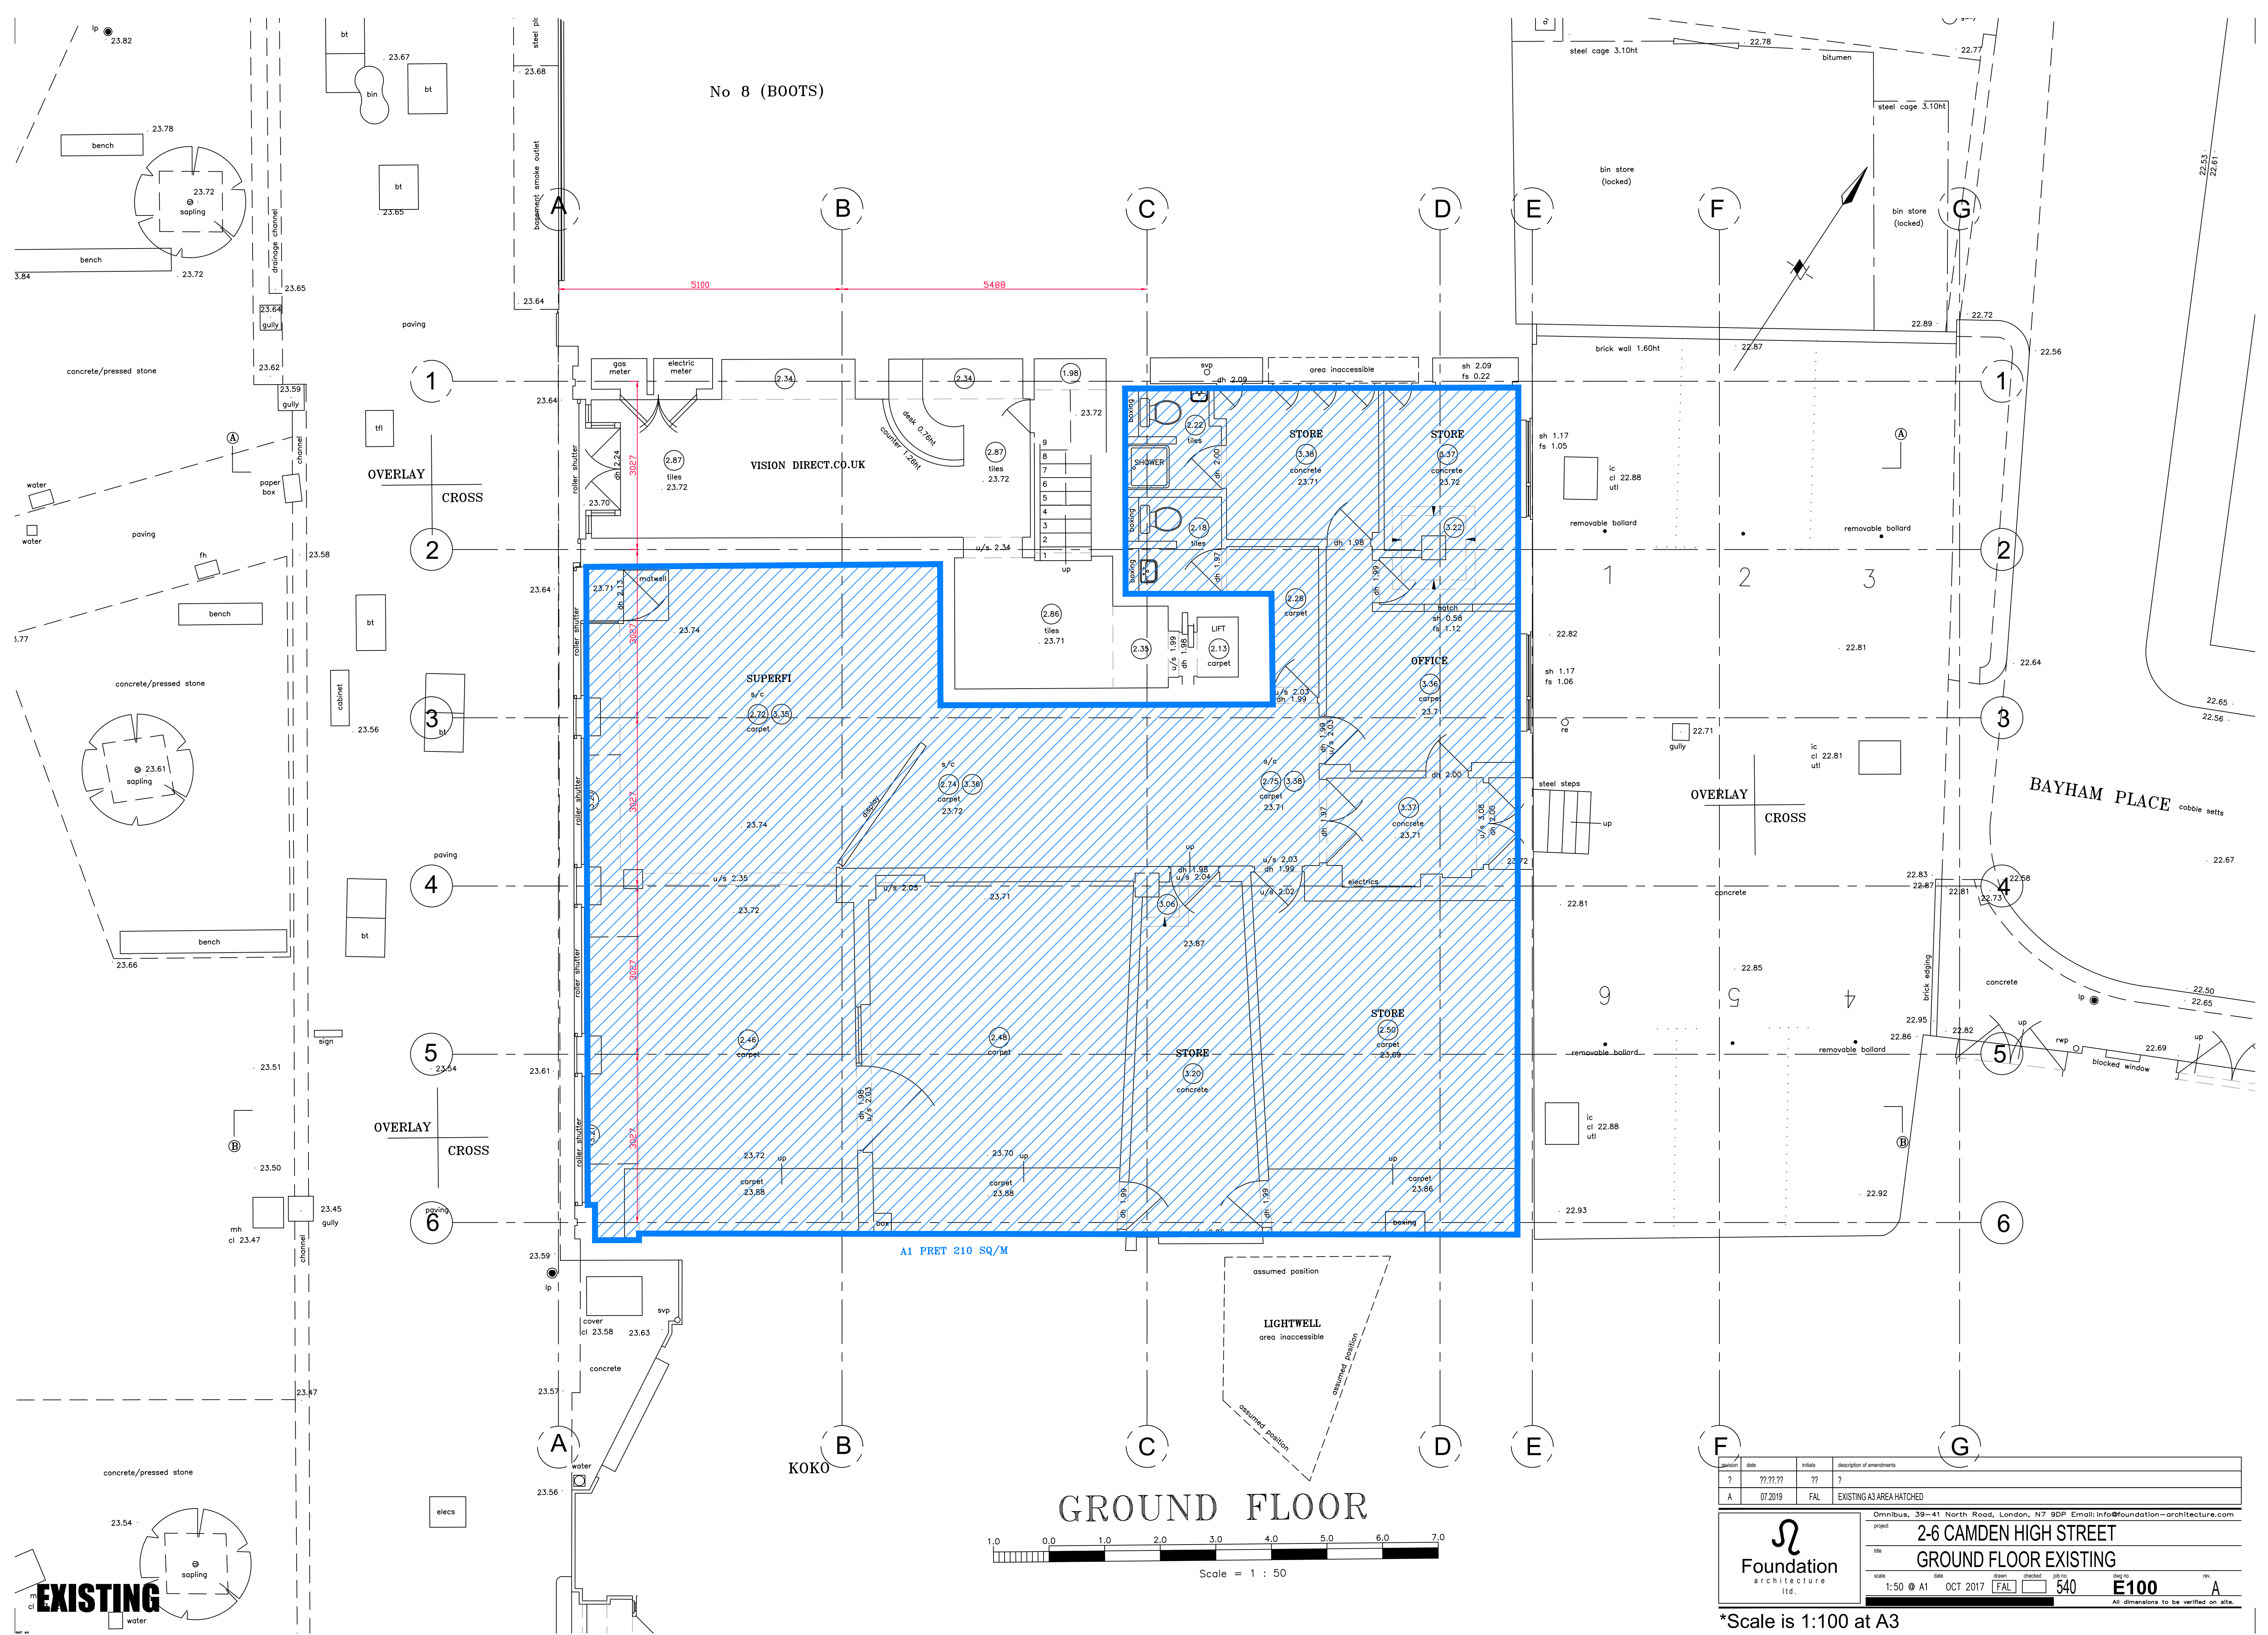


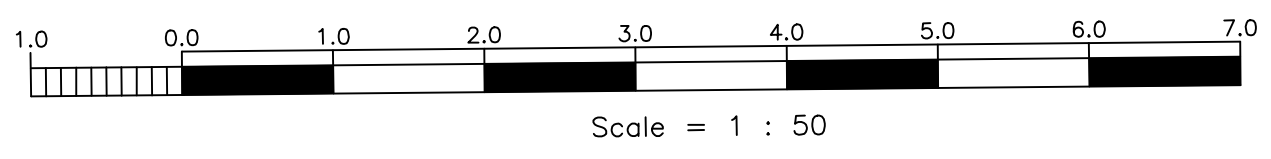

GROUND FLOOR

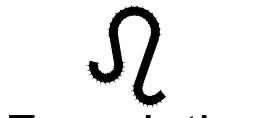

revision	date	initials	description of amendments
?	??/??/??	??	?
A	07.2019	FAL	EXISTING A3 AREA HATCHED

	Omnibus, 39-41 North Road, London, N7 9DP Email: info@foundation-architecture.com					
	project 2-6 CAMDEN HIGH STREET					
title		GROUND FLOOR EXISTING				
scale	date	drawn	checked	job no.	tag no.	rev.
1:50 @ A1	OCT 2017	FAL	☐	540	E100	A
All dimensions to be verified on site.						

*Scale is 1:100 at A3