


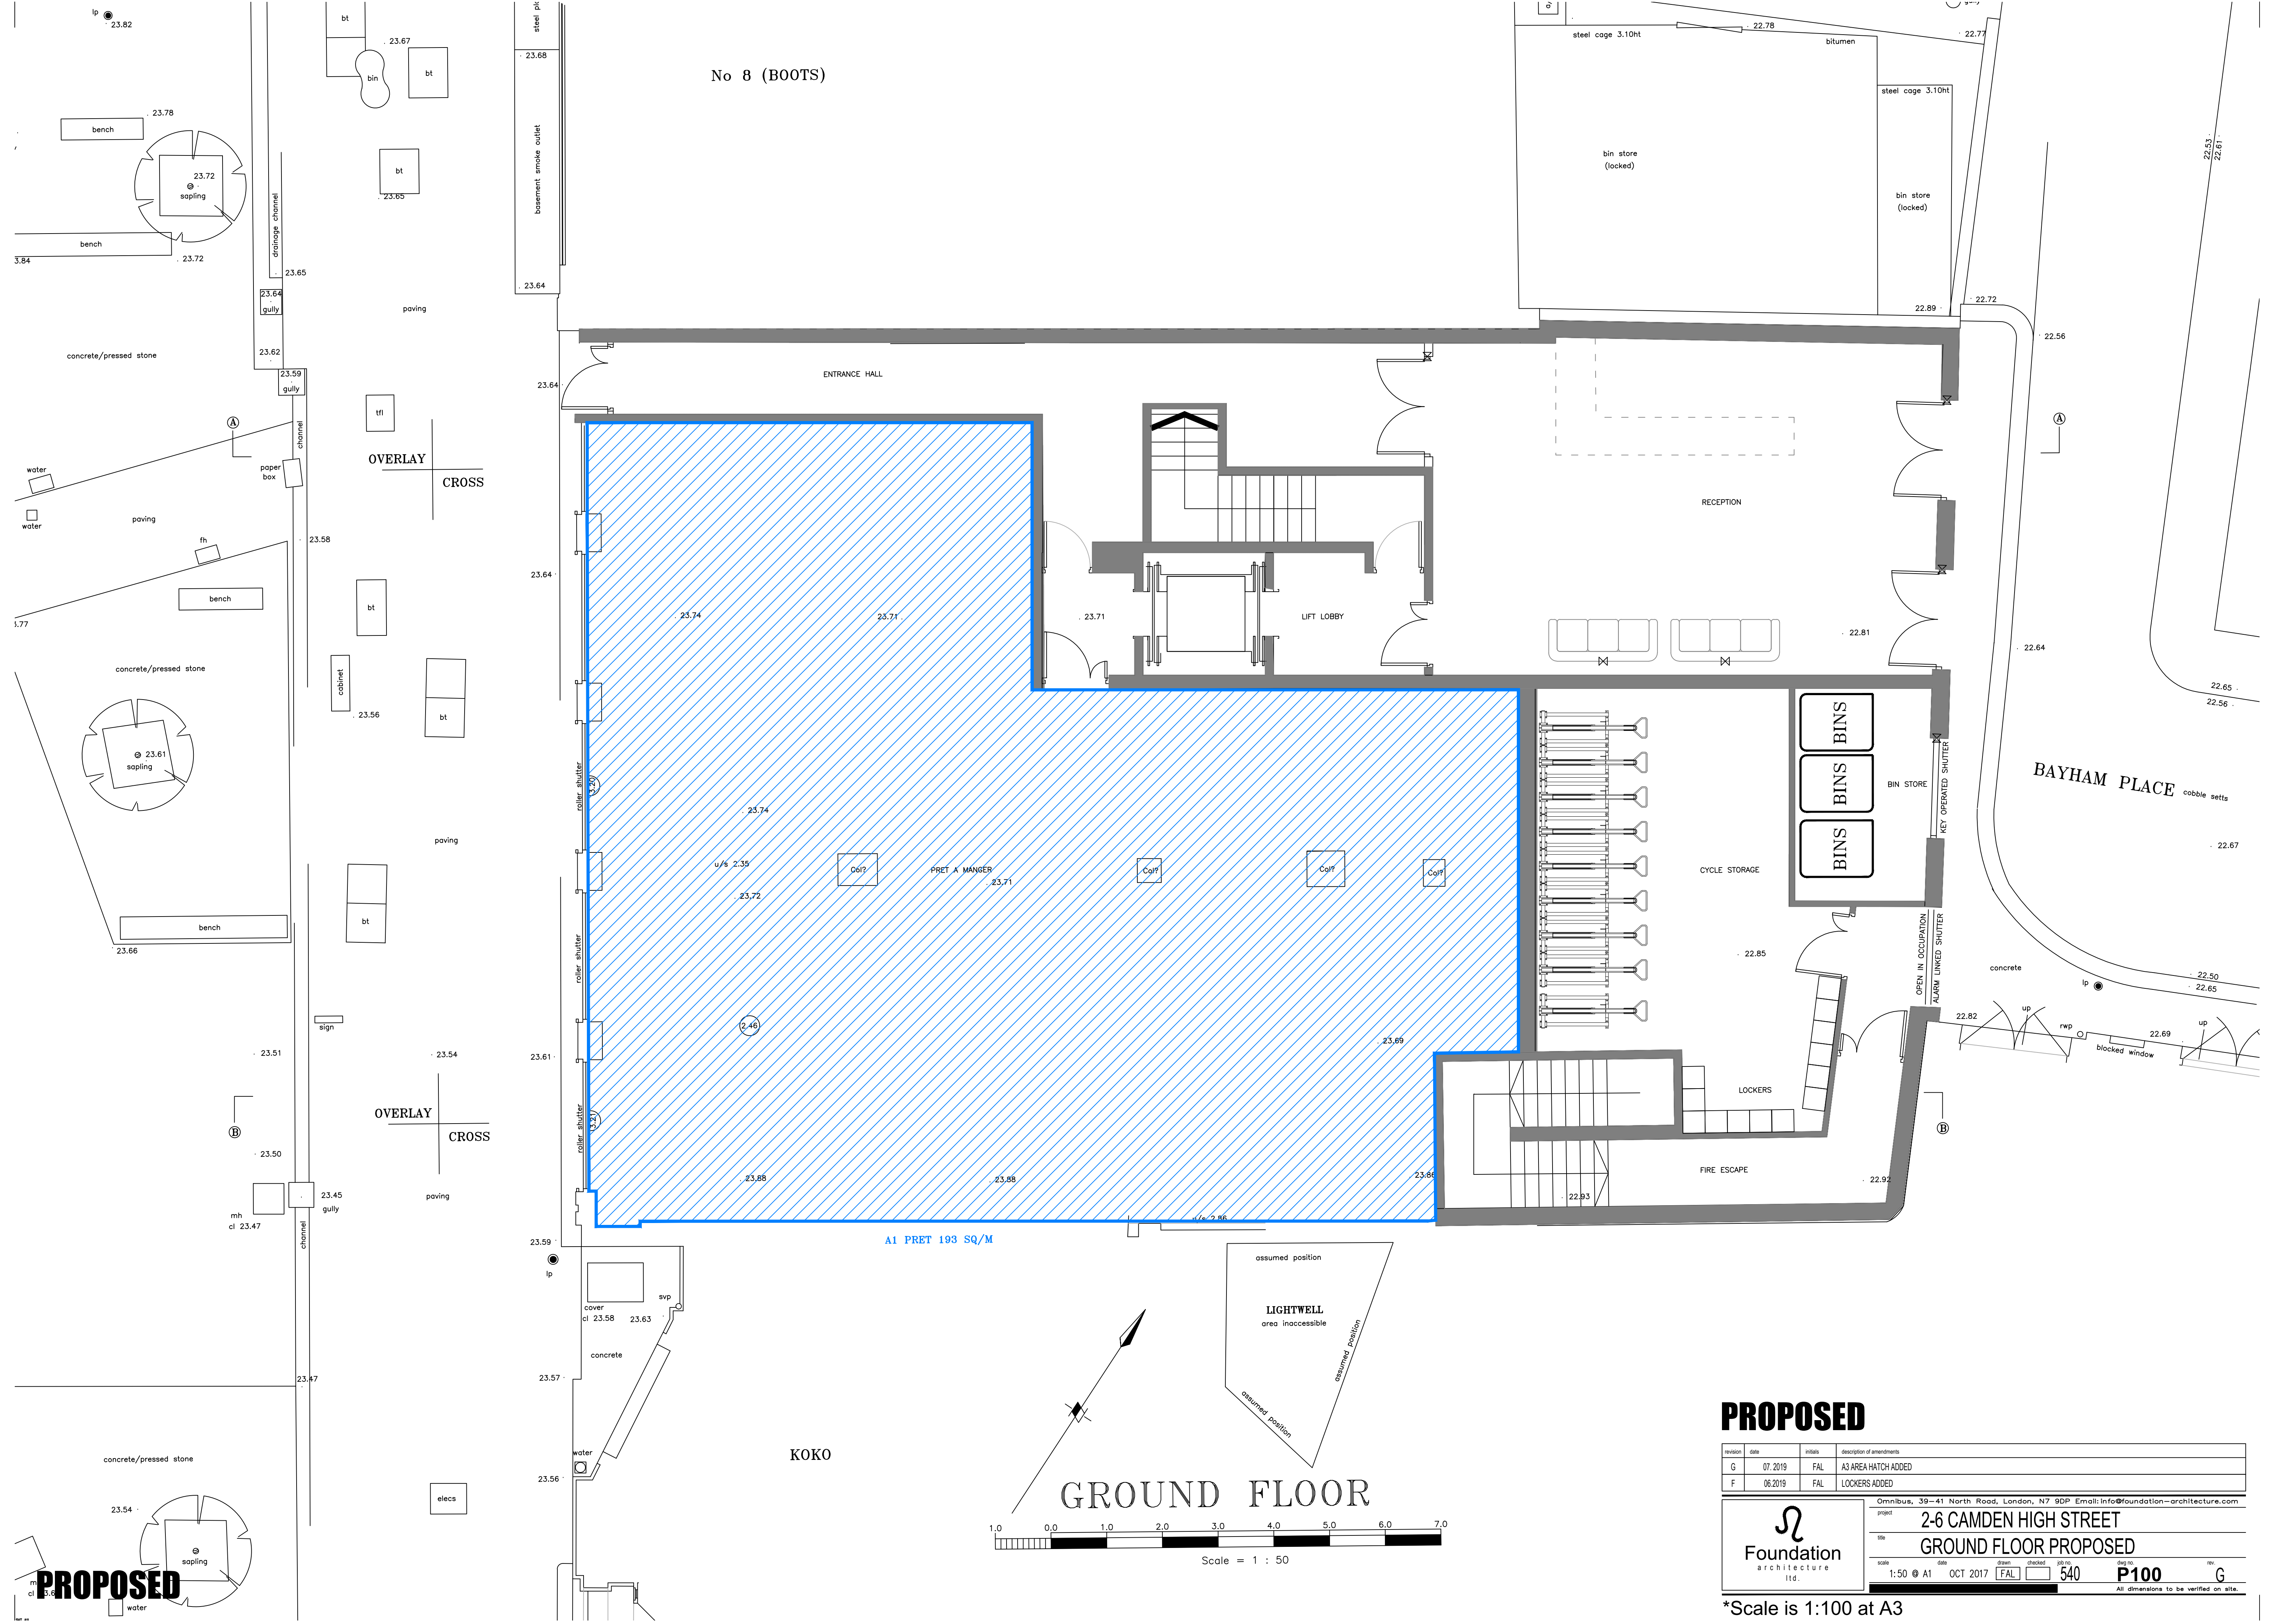

PROPOSED

revision	date	initials	description of amendments
G	07.2019	FAL	A3 AREA HATCH ADDED
F	06.2019	FAL	LOCKERS ADDED

	Omnibus, 39-41 North Road, London, N7 9DP Email: info@foundation-architecture.com						
	project 2-6 CAMDEN HIGH STREET						
	title GROUND FLOOR PROPOSED						
scale 1:50 @ A1	date OCT 2017	drawn FAL	checked	job no 540	rev P100	G	
All dimensions to be verified on site.							

*Scale is 1:100 at A3