


ARLINGTON ROAD

DRAWING NO. 83-10

NOTES:  
1. DIMENSIONS ARE NOT TO BE SCALE UNLESS SPECIFICALLY NOTED OTHERWISE.  
2. CONTRACTOR MUST VERIFY ALL DIMENSIONS ON SITE.  
3. THIS DRAWING IS NOT TO BE USED FOR ANY OTHER PROJECT WITHOUT THE WRITTEN CONSENT OF THE ARCHITECT.  
AMENDMENTS

NO.	INITIALS	DATE	DESCRIPTION
1			AS PER SCHEDULE ABOVE

RECEIVED  
15 MAR 1973  
ST. PANCRAS

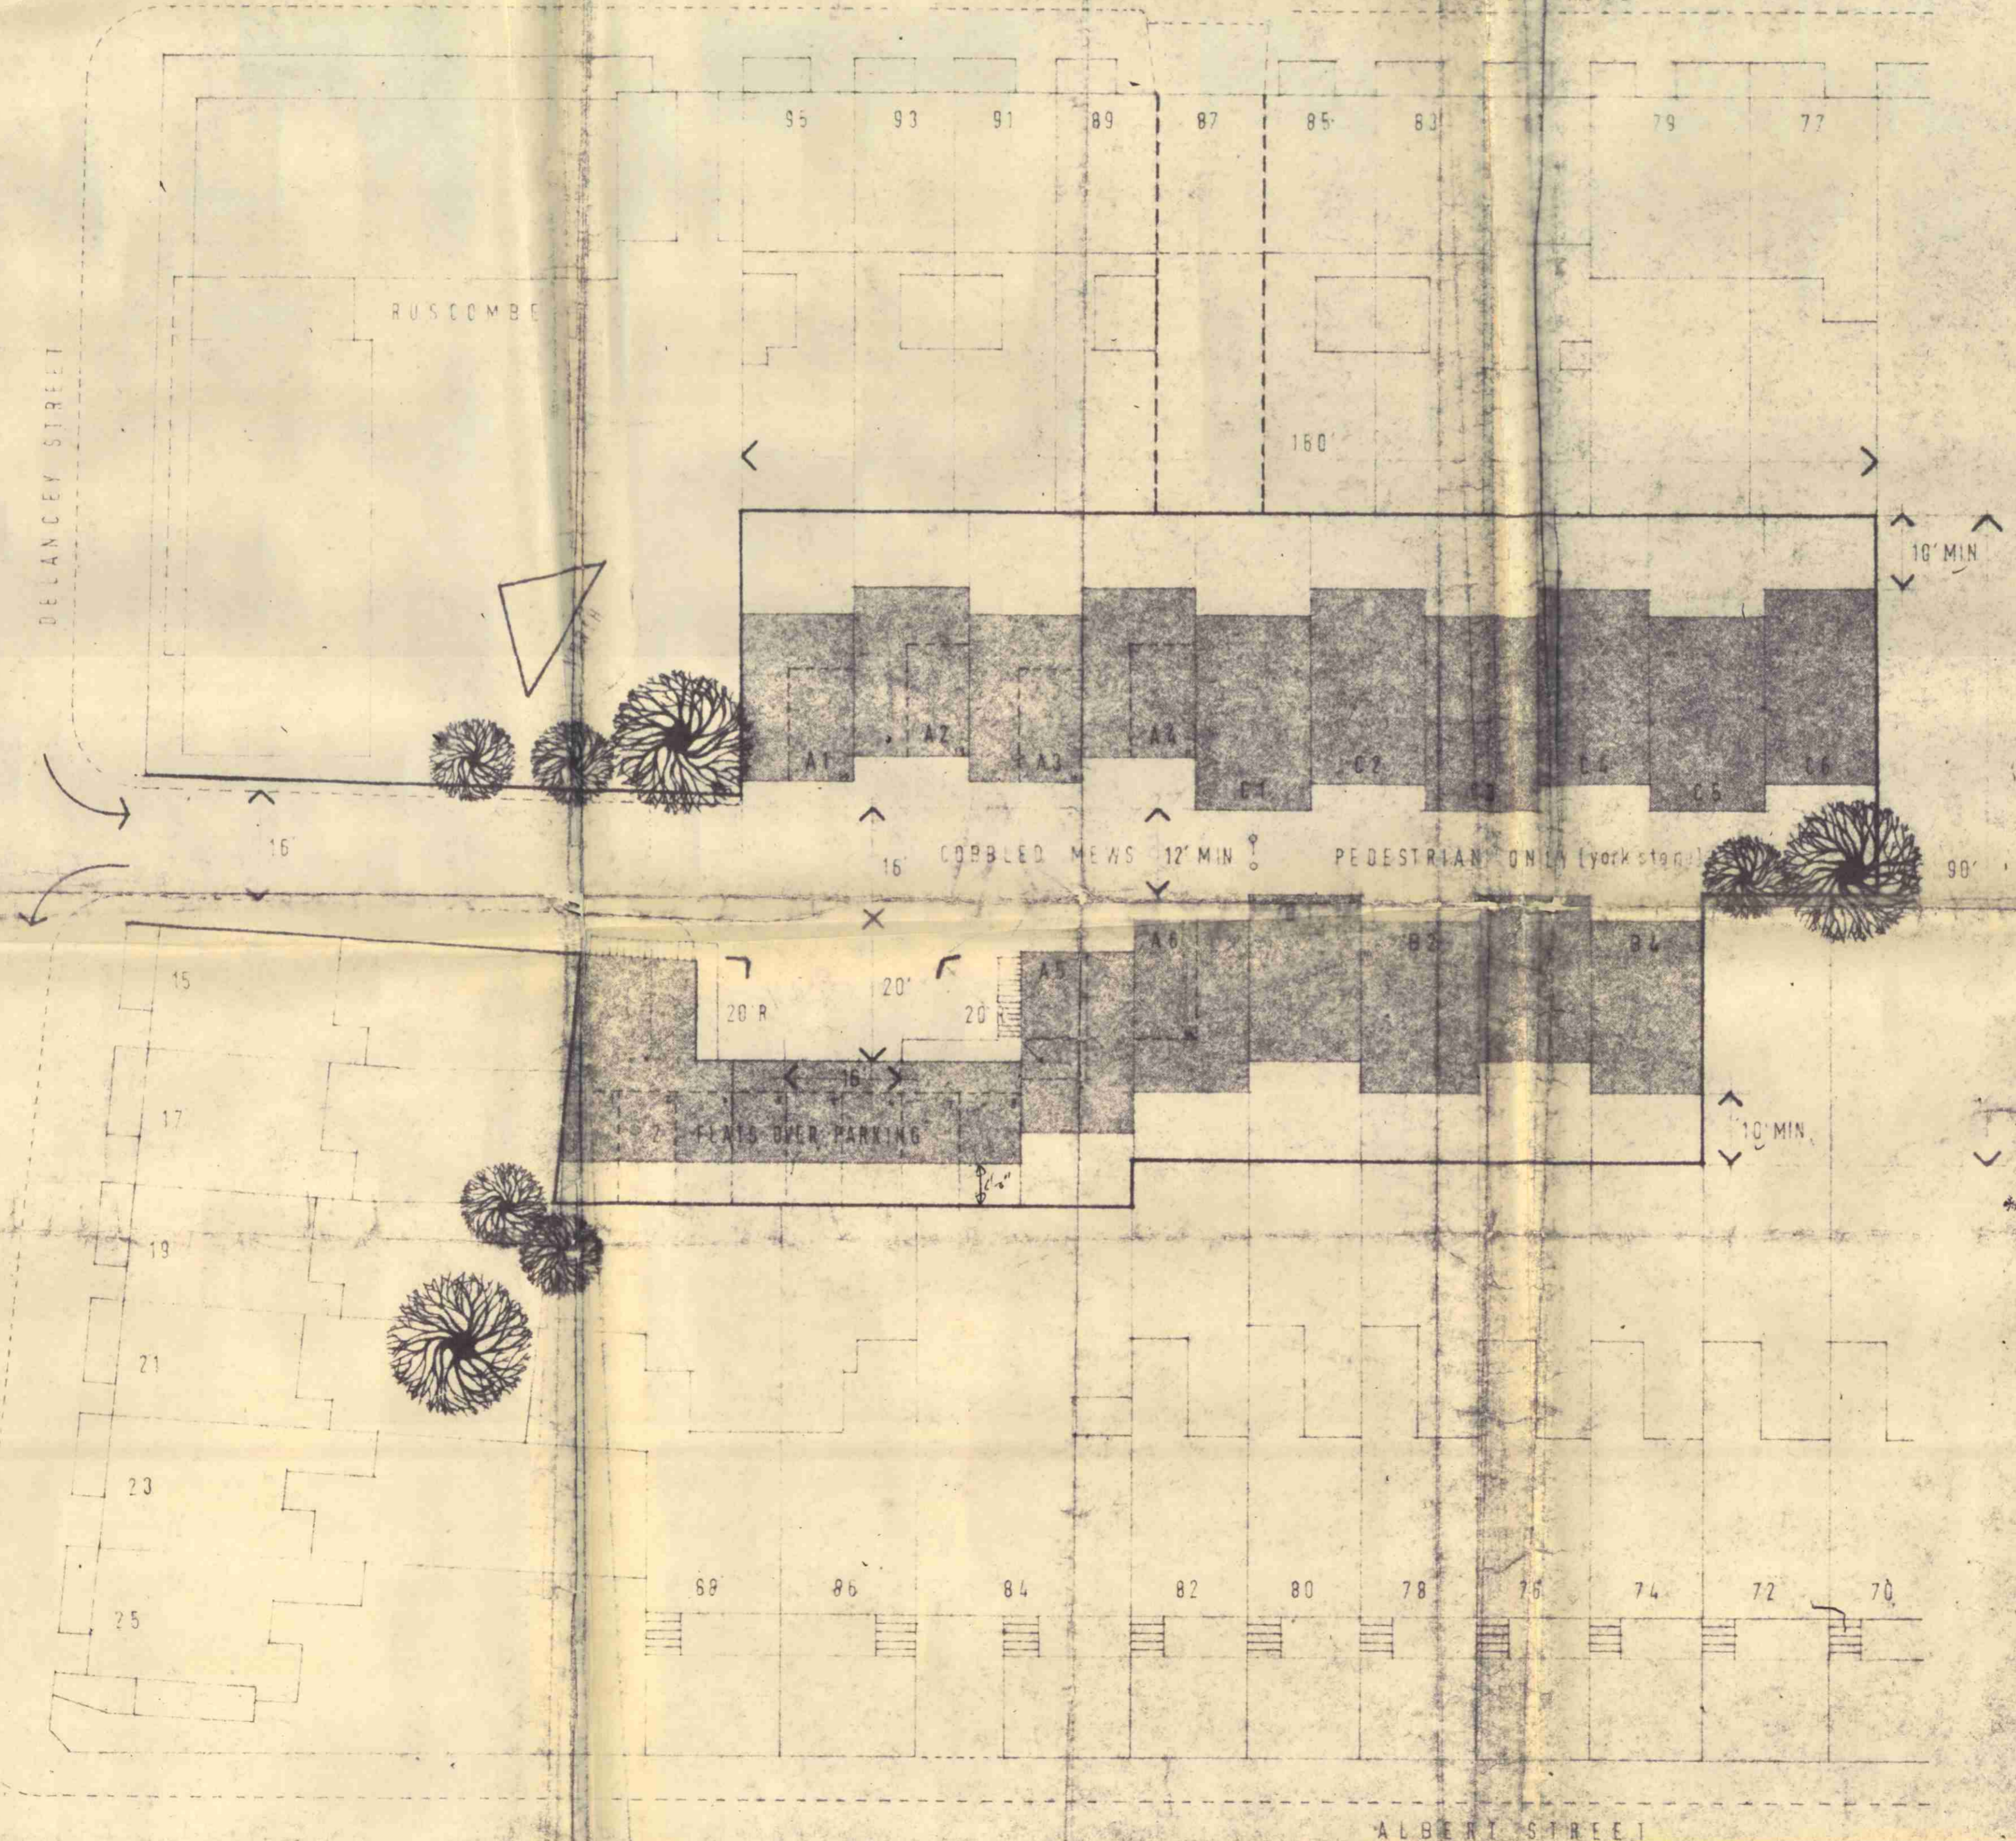

SCHEDULE OF CONTENT

6 HOUSES TYPE A: 3 STOREYS at 1000 sqft	3 HAB ROOMS INTEGRAL GARAGE
4 HOUSES TYPE B: 3 STOREYS at 1100 sqft	5 HAB ROOMS
6 HOUSES TYPE C: 2 STOREYS at 900 sqft	3 HAB ROOMS
2 FLATS at 500 sqft	1ST FLOOR ONLY 2 HAB ROOMS

TOTAL NO. HAB ROOMS PROPOSED = 60

TOTAL AREA OF DEVELOPMENT = 16,800 sqft

NETT SITE AREA = 18,000 sqft

GROSS SITE AREA = 19,200 sqft

NB: max possible no of habitable rooms at 170/acre = 74

PROPOSED PARKING FOR 14 CARS  
to be read in conjunction with letter

*Handwritten notes and signatures:*  
25  
1587

AR CLAYTON WELCH ARCHITECTS  
CHARTERED ARCHITECTS  
27 PRINCE PLACE LONDON  
NW1 9PN TEL 01 867 3300  
IN ASSOCIATION WITH MARCH & MARCH  
PO BOX 100 150 GREAT BRITAIN

DRAWN BY	INCHES
CHECKED BY	DATE
FILE NO	
JOB NAME	
PROPOSED HOUSING	
STUDIOS AT ANGLIA	
ONE TITLE	
LOCATION AND	

ALBERT STREET