
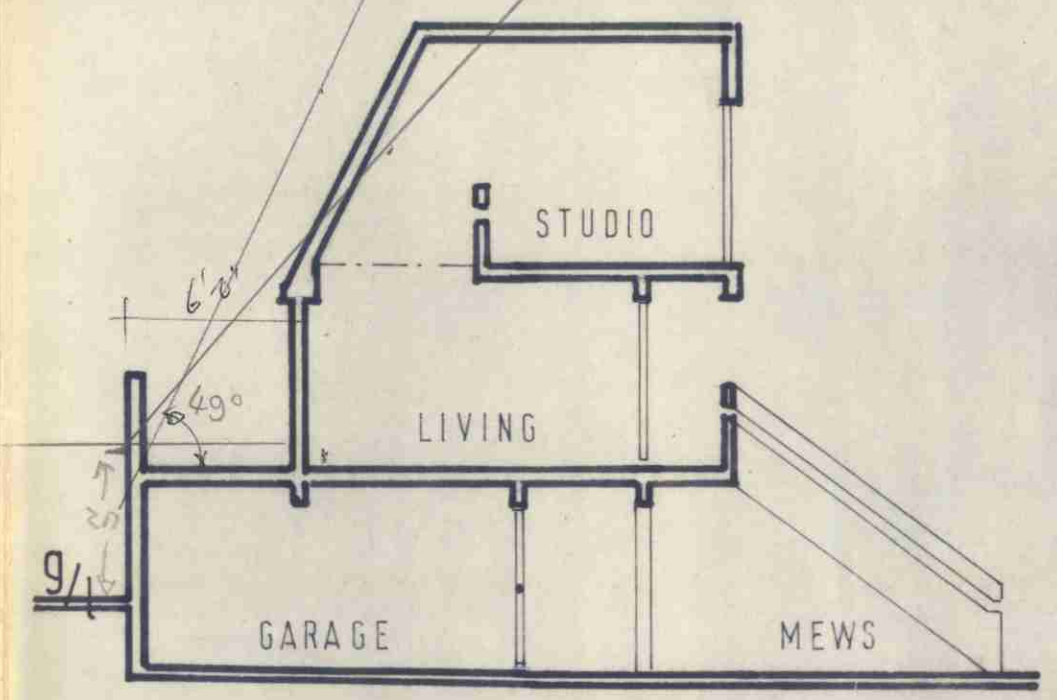


NOTES  
 DIMENSIONS ARE NOT TO BE SCALED FROM THIS DWG  
 CONTRACTOR MUST VERIFY ALL DIMENSIONS BEFORE  
 COMMENCING ANY WORK ON SITE  
 THIS DWG MUST NOT BE REPRODUCED WITHOUT THE  
 WRITTEN CONSENT OF THE ARCHITECT  
 AMENDMENTS


NO	INIT	DATE	DESCRIPTION
----	------	------	-------------

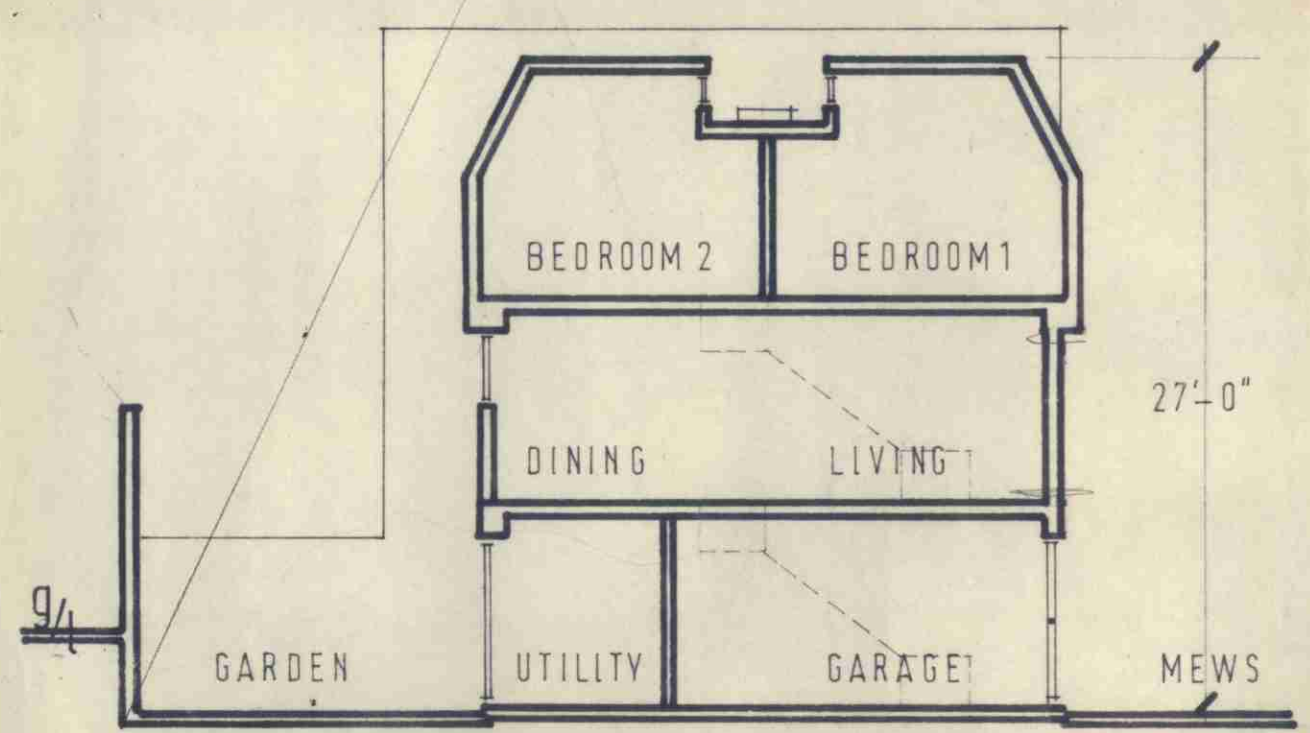


SECTION [LIVING ROOM ONLY WITH GALLERY]

COACH-HOUSE STUDIO FLAT TYPE



**D**

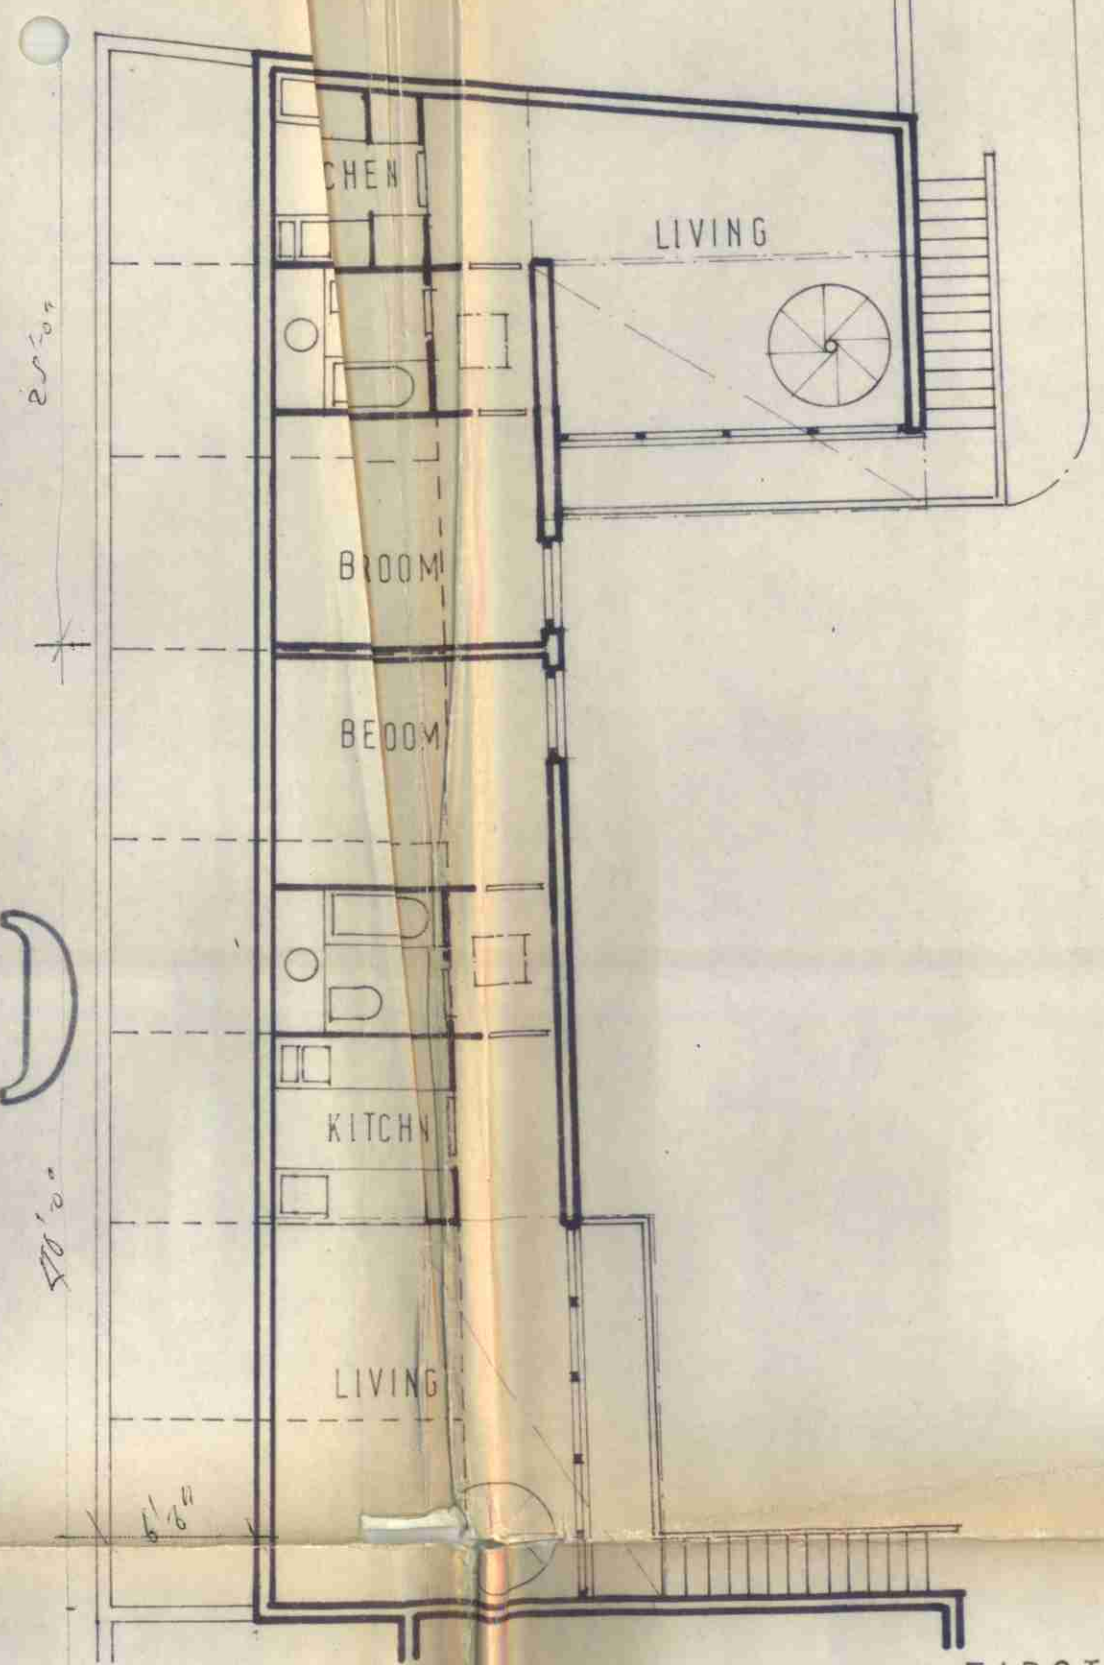


FIRST FLOOR

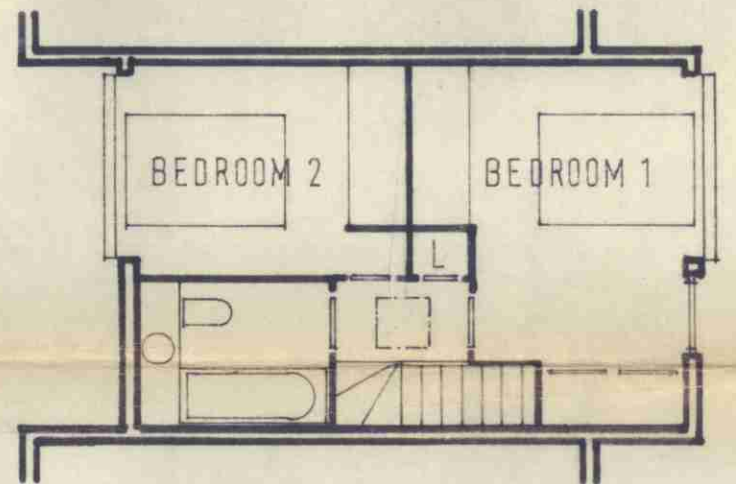


SECOND

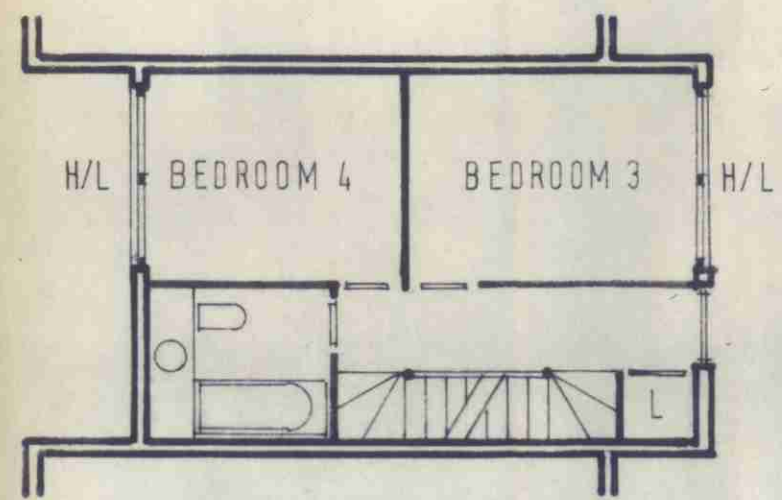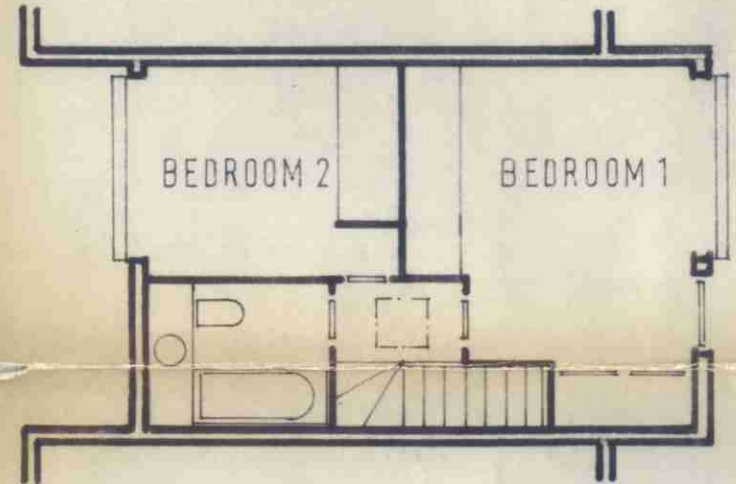


FIRST FLOOR

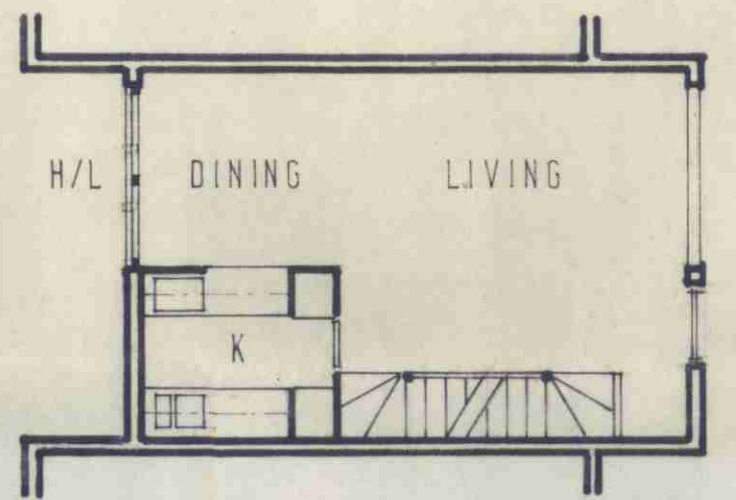

FIRST

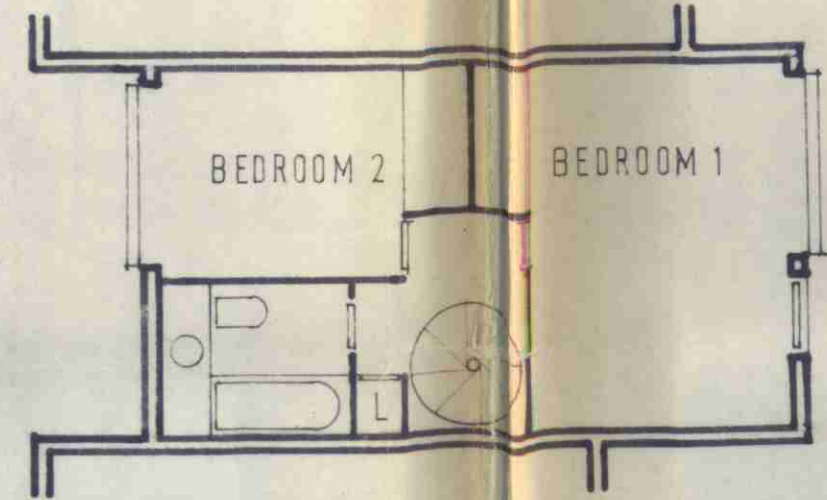


FIRST FLOOR

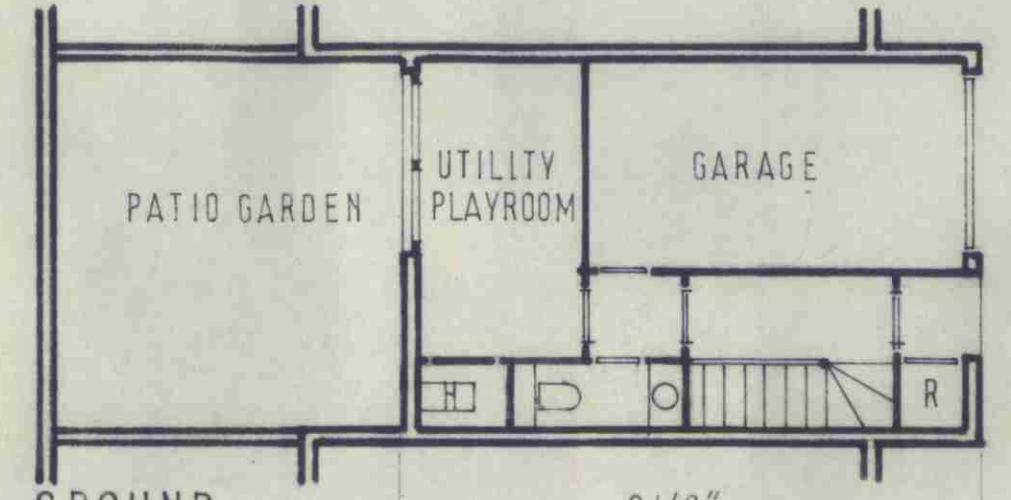

GROUND

HOUSE UNIT TYPE


**A**

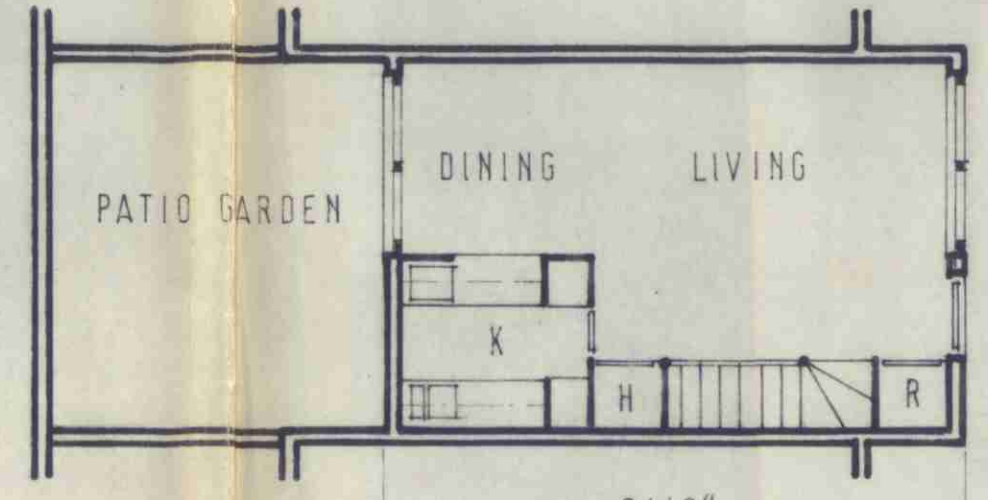

GROUND

HOUSE UNIT TYPE

**B**

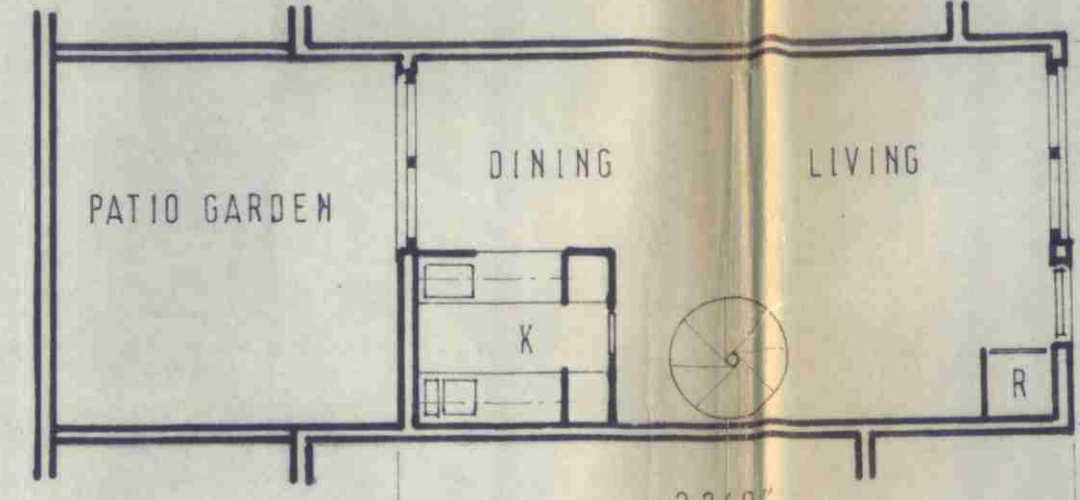

GROUND

HOUSE UNIT TYPE

**C**

GROUND PLAN

NB: HOUSE TYPE B REPEATS THE SECTION TYPE A BUT WITH HIGH LEVEL BEDROOM WINDOWS AT FIRST FLOOR. TYPE C D/O BUT 2 STOREYS

AR CLAYTON WELCH ARIBA  
 CHARTERED ARCHITECT  
 27 PROWSE PLACE LONDON  
 NW1 9PN TEL 01-267-3302  
 IN ASSOCIATION WITH MELICH AND WHITE  
 PO BOX NO N3921 NASSAU BAHAMAS

DRAWN	CHECKED	FILE NO	JOB NAME	DWG TITLE
	ARCW		PROPOSED HOUSING AT CAMDEN STUDIOS DELANCEY ST LONDON NW1	TYPICAL HOUSE PLANS A,B,C+FLAT

REC  
 15 MAR 19  
 ST. PANCI

11/25/15819