


Fascia detail



SCALE: 1:10@A1



INDICATIVE VIEW
(NOT TO SCALE)

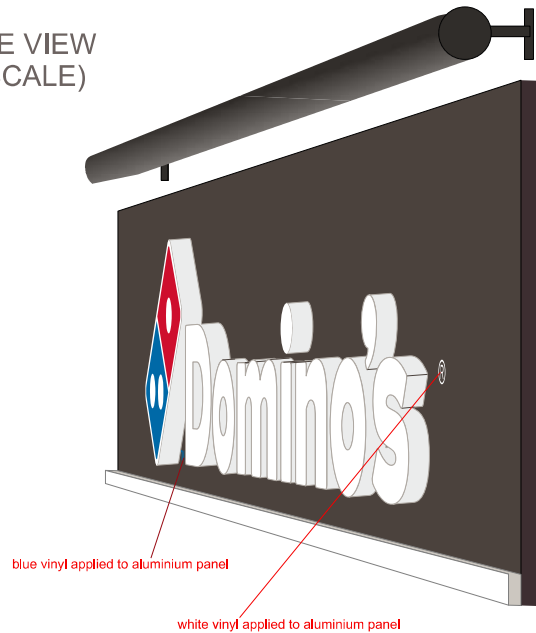

Side through section scale:NTS

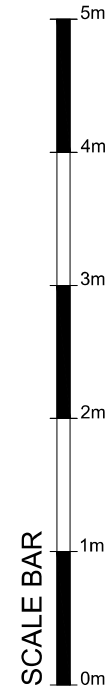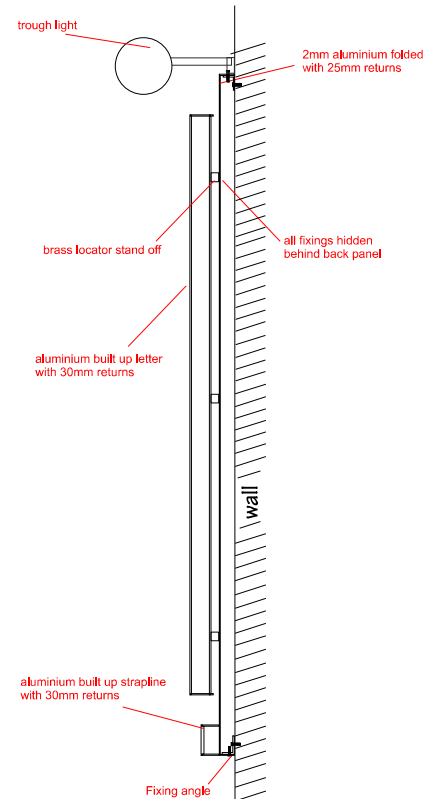

Domino's

Revision 3.0

Job:
Domino's
73 Farringdon Road,
London, EC1M

Fascia detail

*subject to site survey

Drawn by: TJ
Date: 06/06/2019

Scale: 1:20@A1

Approved by:

