




**1 Existing LG.03 Meeting Room III - Elevation C**  
 PL\_029 1:20 @ A1

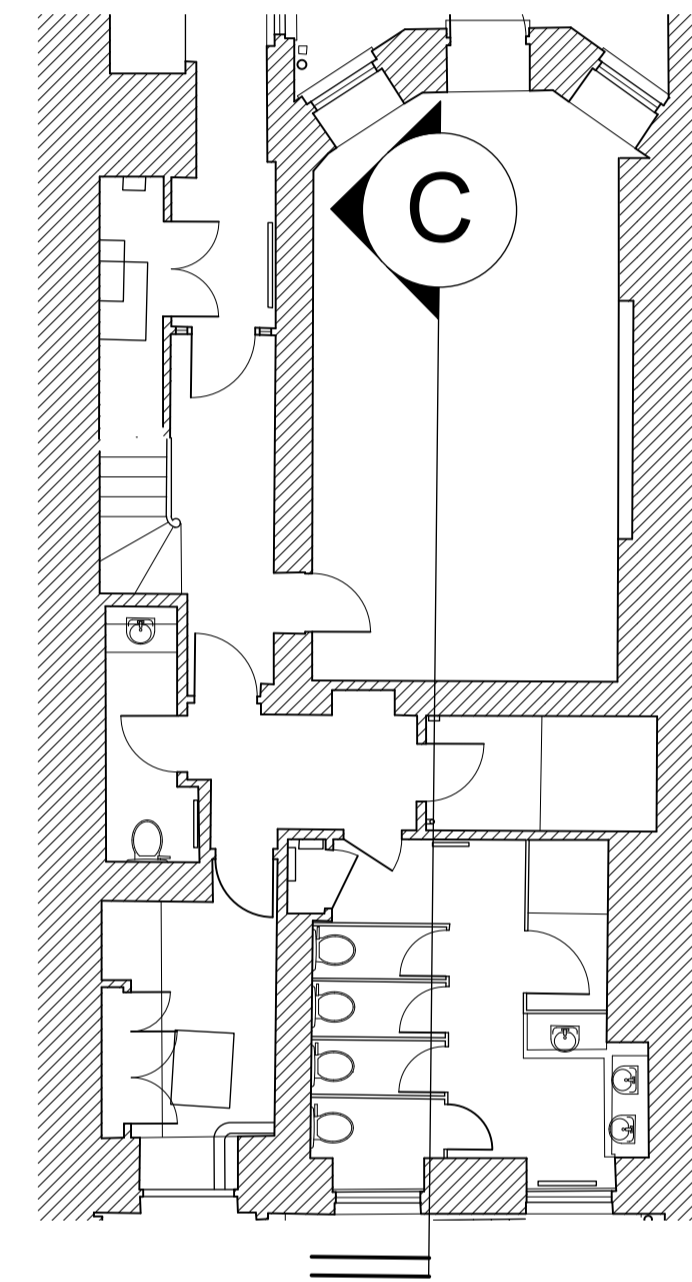

**2 Lower Ground Floor 41 Bedford Sq. - Existing Key Plan**  
 PL\_029 1:100 @ A1

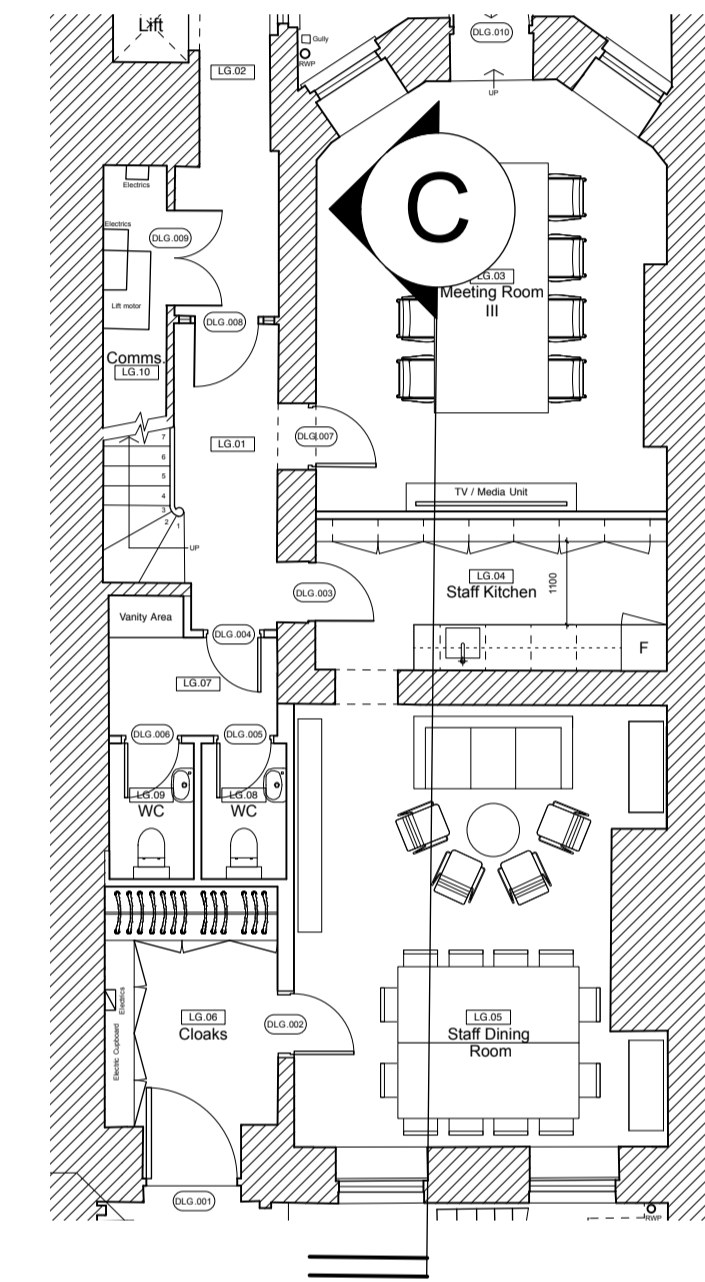

**3 Lower Ground Floor 41 Bedford Sq. - Proposed Key Plan**  
 PL\_029 1:100 @ A1

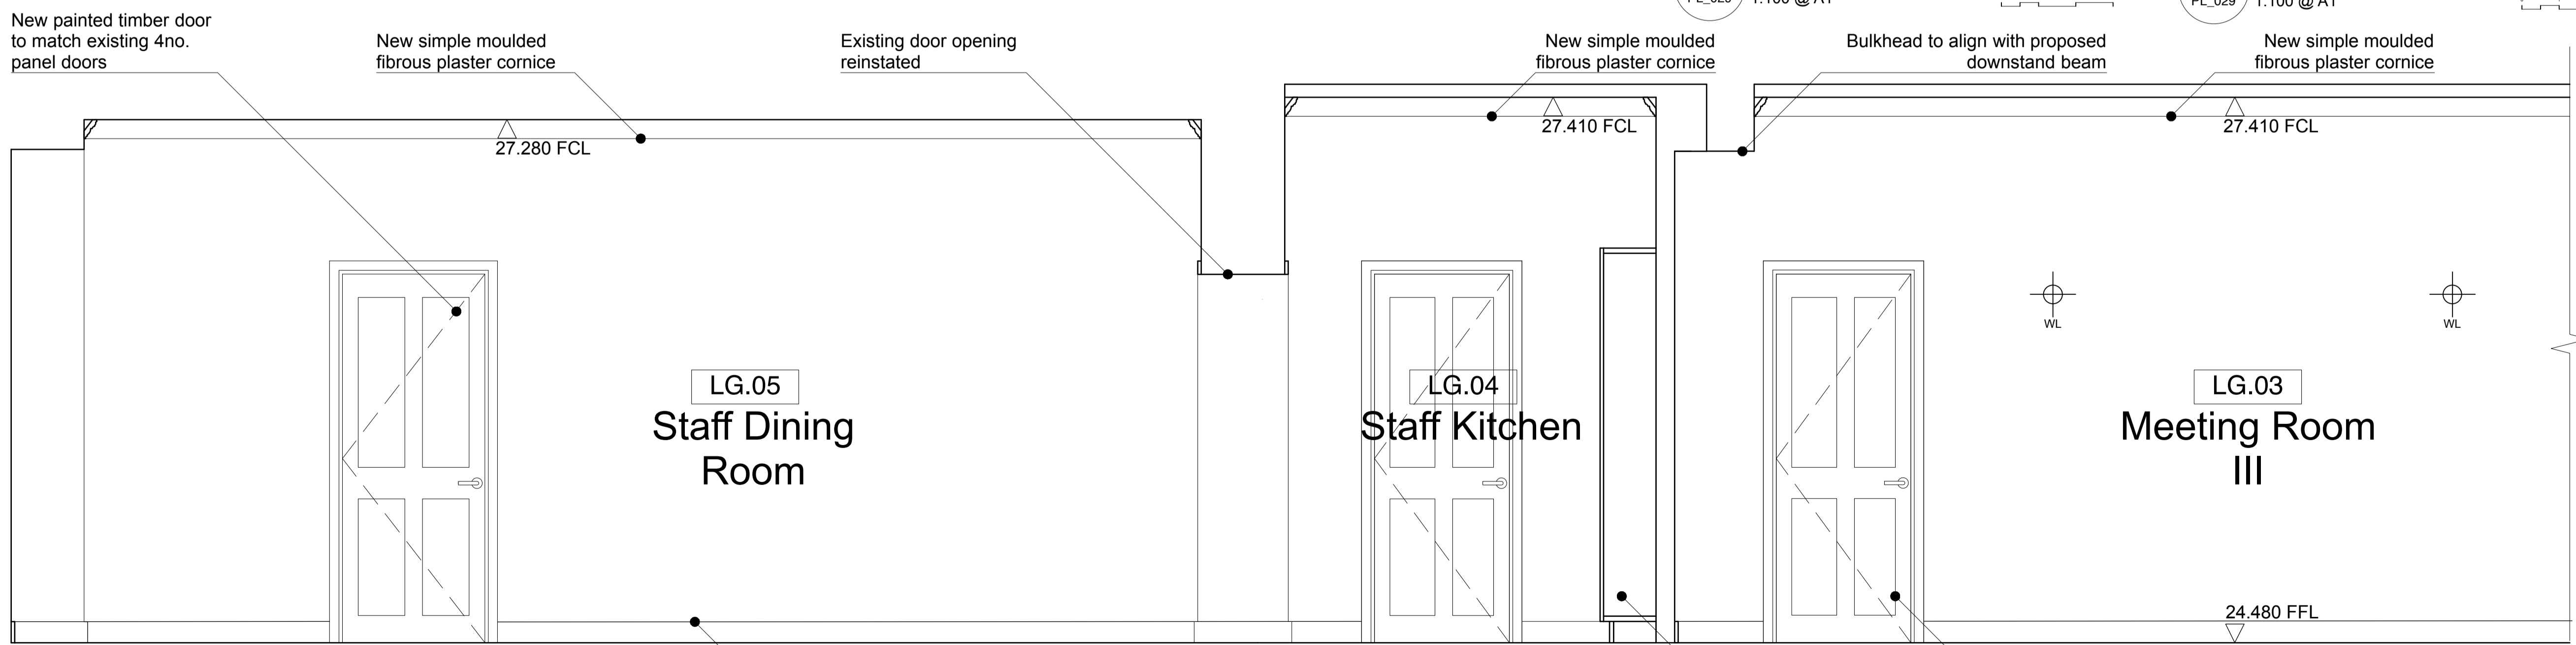

**4 Proposed LG.03 Meeting Room III - Elevation C**  
 PL\_029 1:20 @ A1



**General notes**  
 Copyright owned by smok.  
 Do not scale from this drawing.  
 All dimensions are to be checked on site prior to commencing the construction of any element of the works or manufacture of any elements.  
 Any discrepancies between the drawing and site conditions/dimensions, any errors or omissions are to be brought to the attention of the architect for clarification prior to proceeding with construction of the element of work.  
 All dimensions are in millimeters.  
 All construction to comply with all current British Standards and Building Regulations requirements.

**Drawing notes**

REVISION	DESCRIPTION	DATE	SCALE
P1	ISSUED FOR PLANNING / LBC	17 Jul 2019	1:40 B A3
1:20 B A1			
<b>DRAWING</b>	<b>Existing / Proposed LG.03 Meeting Room III Elevation C</b>	<b>DATE</b>	<b>SCALE</b>
		Jun 2019	1:20 B A1
<b>PROJECT</b>	<b>41, Bedford Square</b>	<b>DRAWN</b>	<b>LDH</b>
	London		
	WC1B 3HX	<b>CADFILE</b>	223_PL_021
<b>CLIENT</b>	<b>EenEnVeertig Limited</b>		
<b>DRAWING No</b>	<b>223_PL_029</b>	<b>Rev</b>	<b>P1</b>
<b>STATUS</b>	<b>PLANNING / LBC</b>		