


Notes

- Dimensions are in millimeters unless stated otherwise.
- Levels are in metres above AOD unless stated otherwise.
- All drawings to be read in conjunction with relevant specifications, all relevant engineers and specialists' drawings and specifications + any other documents as specified by Thirdway Architecture.
- Report any discrepancies in writing to Thirdway Architecture.
- All dimensions are subject to site survey and are to be verified on site by the contractor before proceeding.

© Thirdway Architecture Ltd

General Notes


1. To be read in conjunction with heritage report
2. To be read in conjunction with structural report

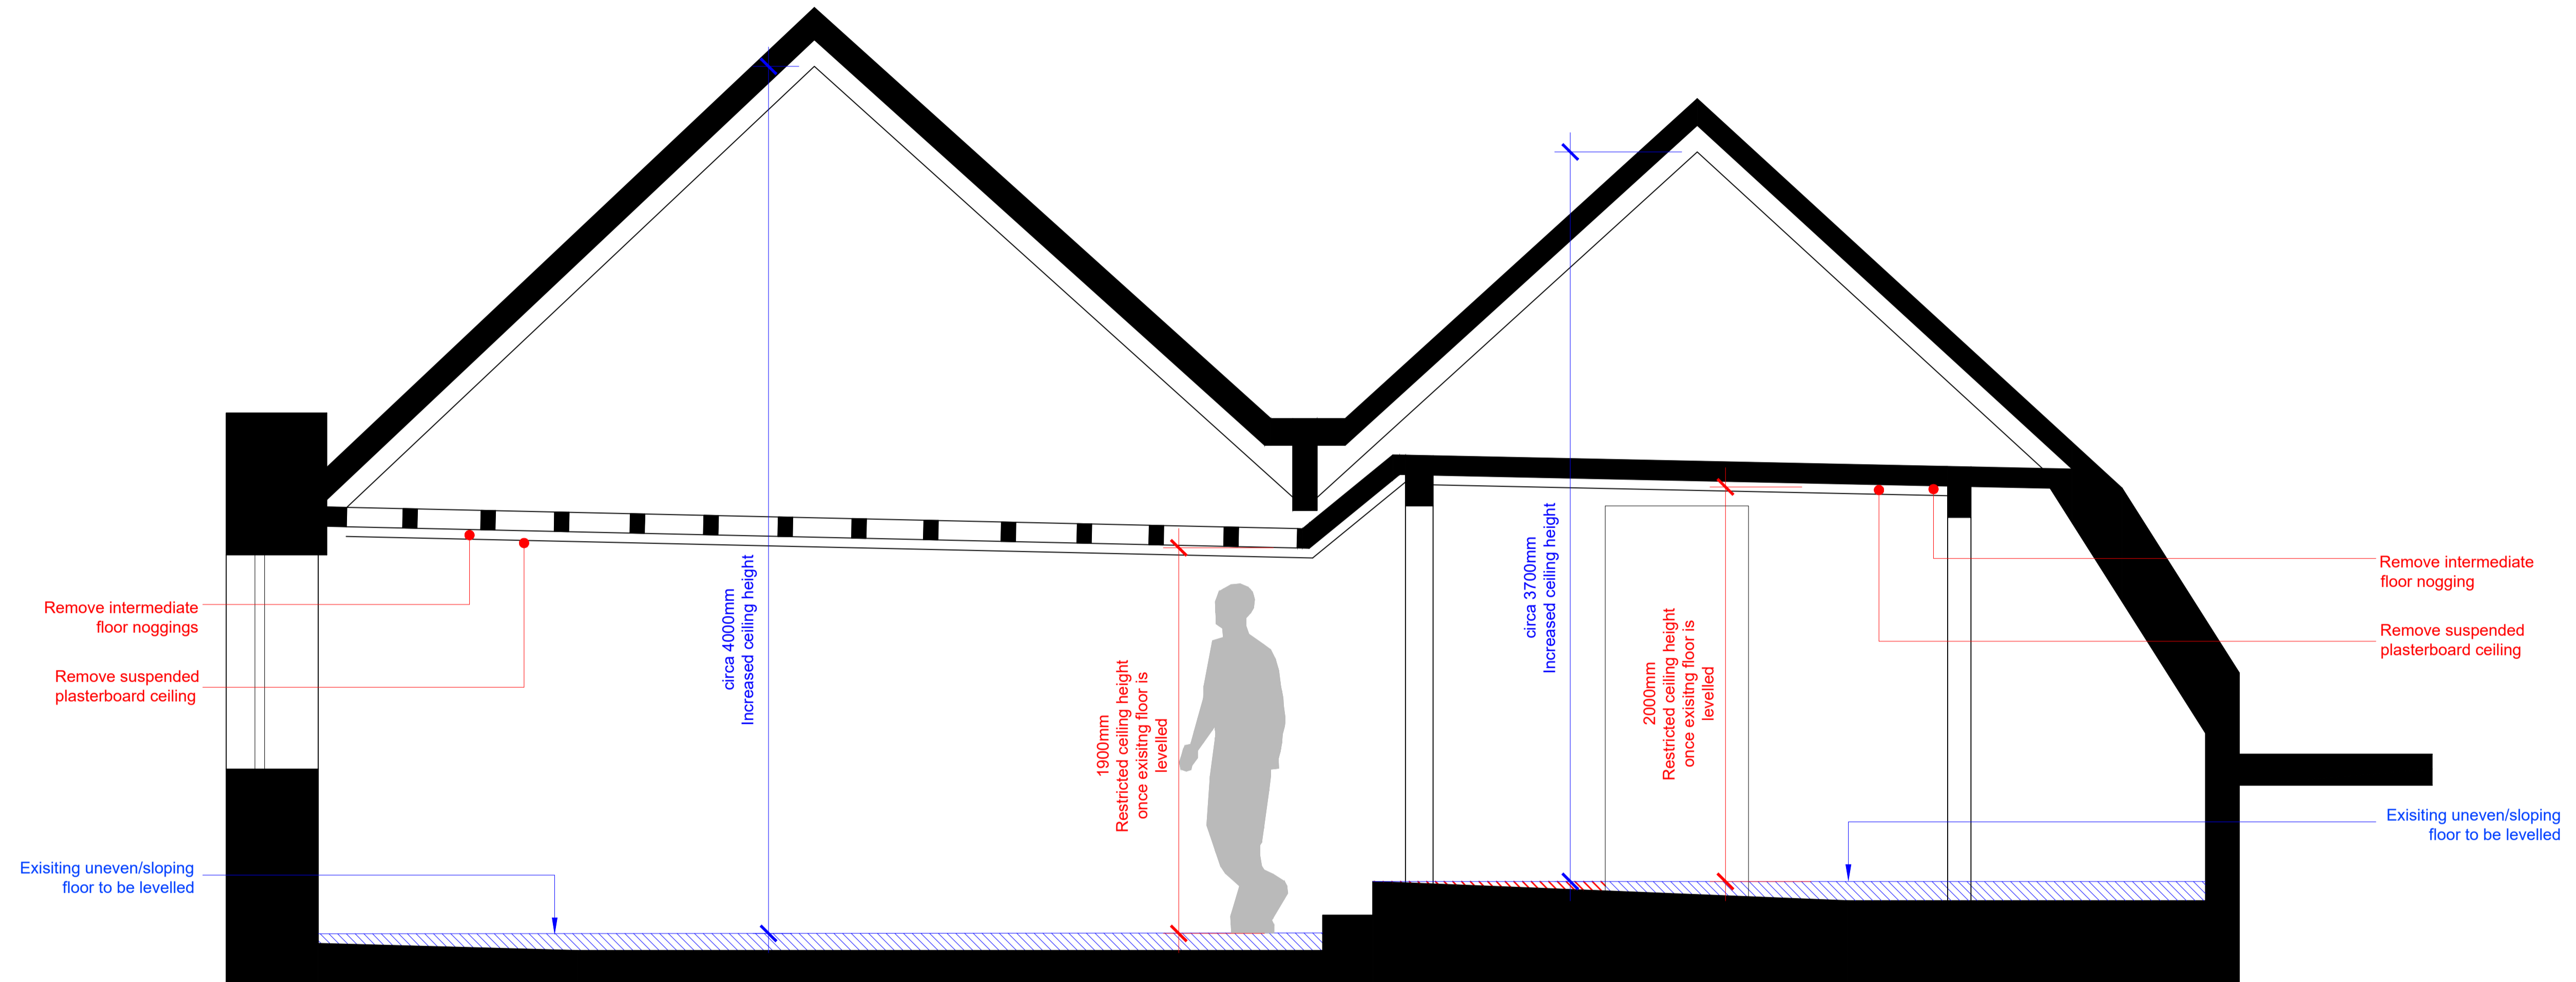

01 Existing & Proposed Internal Elevation/Section DD at No.18- Level 3

Rev.	Date	Description
-	16/07/19	ISSUE FOR PLANNING

Key

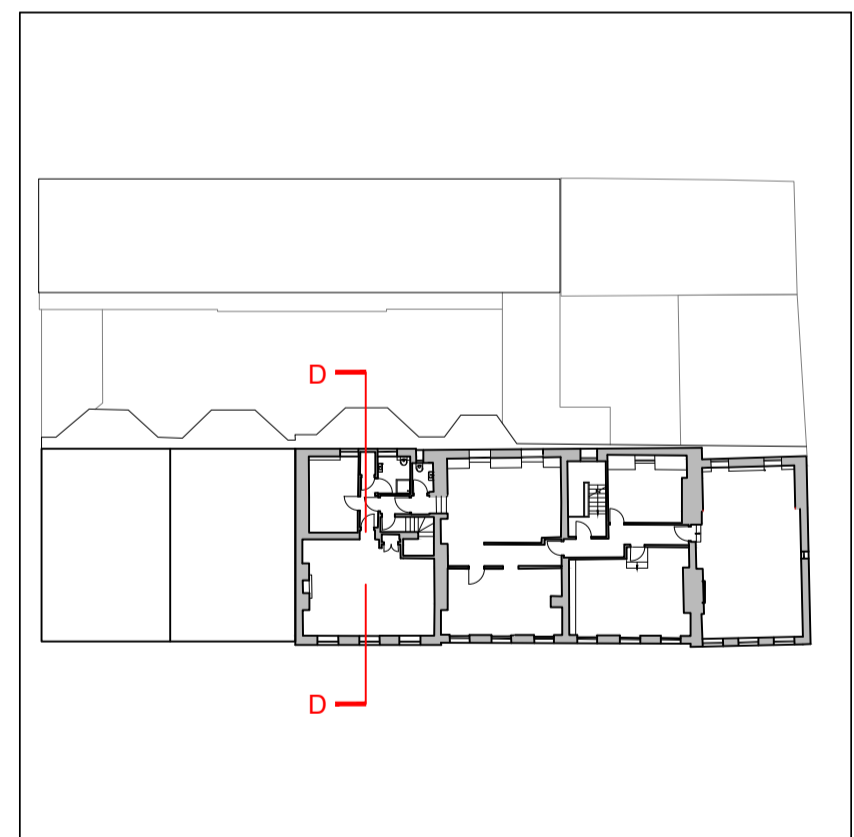

Project
12-18 Theobalds Road

Client
Fernglen Properties Ltd.

Drawing Title
Existing & Proposed Internal Elevation:
Level 3
Scale @ A1 1:20
Scale @ A3 1:40



Morelands 5-23 Old Street London EC1V9HL www.thirdwayarchitecture.com 020 7054 1145

Number 017-TWA-XX-03-DR-AX-18023
Revision -

