


**Sign 1 -**


LE PAIN QUOTIDIEN - Routed 20mm opal acrylic to accept LED tape & finished black.  
 10mm Opal acrylic back trays fitted direct back to fascia.  
 Letters to edge illuminate using warm white LEDs.  
 Backtray to be 2mm ali with 30mm returns and 15mm top and bottom fixing lips. Background colour RAL 100, 50, 20.  
 HTU = 3400mm

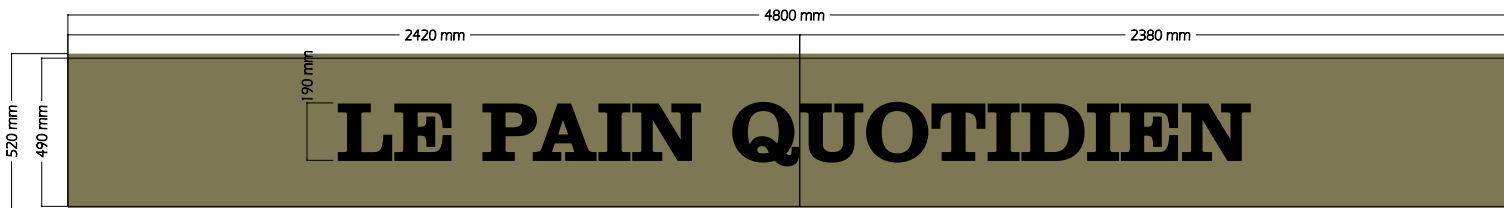

**Sign 2 -**

LE PAIN QUOTIDIEN - Routed 20mm opal acrylic to accept LED tape & finished black.  
 10mm Opal acrylic back trays fitted direct back to fascia.  
 Letters to edge illuminate using warm white LEDs.  
 Backtray to be 2mm ali with 30mm returns and 15mm top and bottom fixing lips. Background colour RAL 100, 50, 20.  
 HTU = 3400mm

Scale = 1:25 @ A4

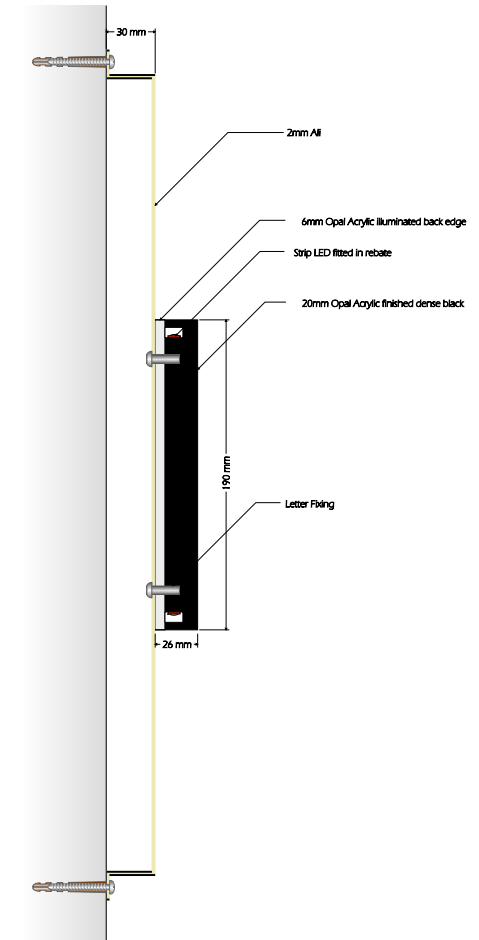

Section A-A  
(NTS)



Sign Contract Management Ltd

**Customer:-** Le Pain  
**Site:-** Tottenham Court Road  
**Drawing No:-** 21990  
**Title:-** Tottenham Court Road

**Revision: Date:-** 04/07/2019  
**Drawn by:-** SJB  
**Scale:-** NTS

**Revisions:-** 0

All site dimensions to be verified by contractors on site prior to manufacture.  
 Do not scale from this drawing  
 Copyright 2013. This document is the property of Sign Contract Management Ltd and must not be used, reproduced or disclosed to any persons without the written consent of Sign Contract Management Ltd.



Sign Contract Management Ltd

**Customer:-** Le Pain  
**Site:-** Tottenham Court Road  
**Drawing No:-** 21990  
**Title:-** Tottenham Court Road

**Revision: Date:-** 04/07/2019  
**Drawn by:-** SJB  
**Scale:-** NTS

**Revisions:-** 0

All site dimensions to be verified by contractors on site prior to manufacture.

Do not scale from this drawing  
 Copyright 2013. This document is the property of Sign Contract Management Ltd and must not be used, reproduced or disclosed to any persons without the written consent of Sign Contract Management Ltd.