
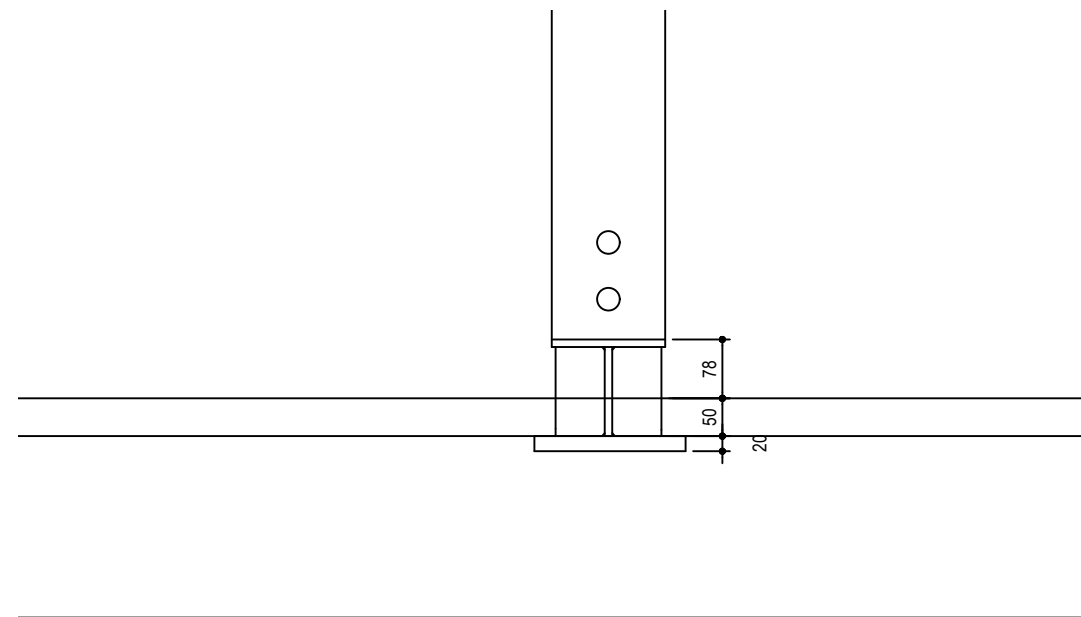
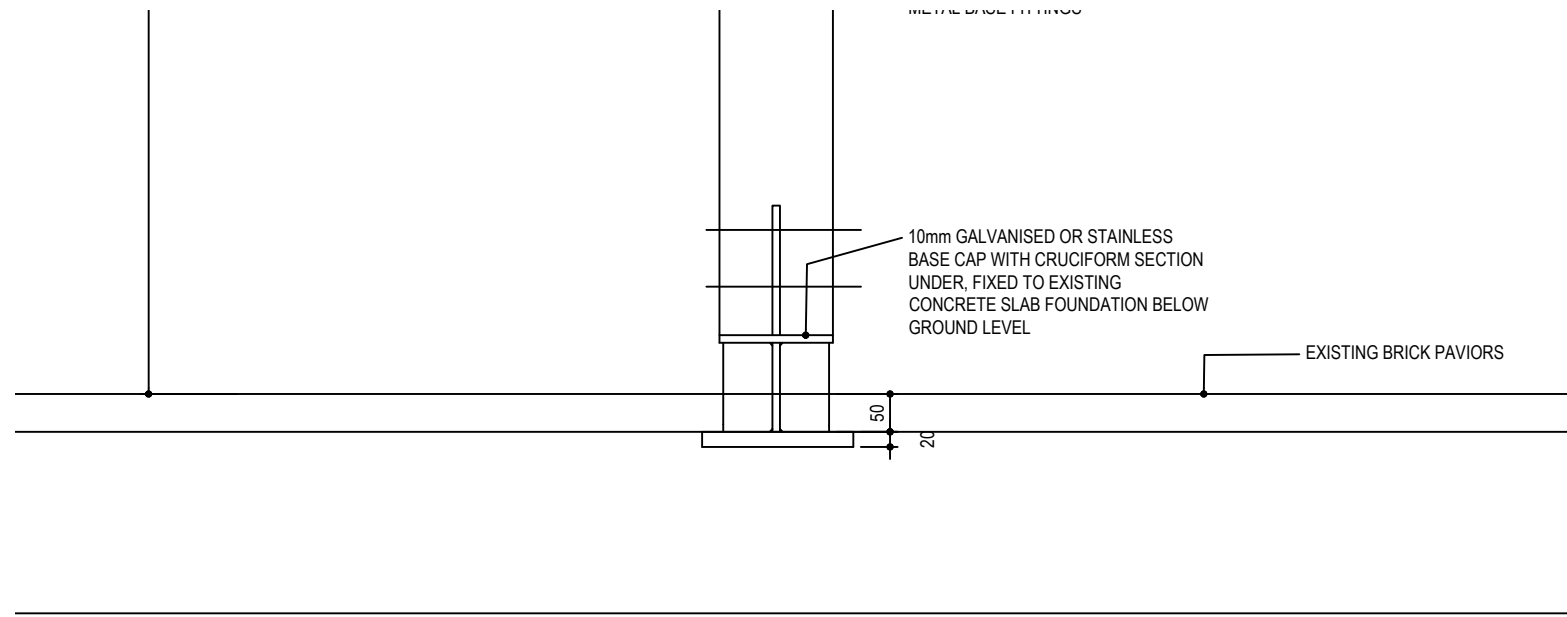


HIGH LEVEL BEAM COMPRISING OF 2 No 200 X 50 mm SIBERIAN LARCH JOISTS BOLTED TO METAL FIN SUPPORTS AT POSTS - NATURAL FINISH

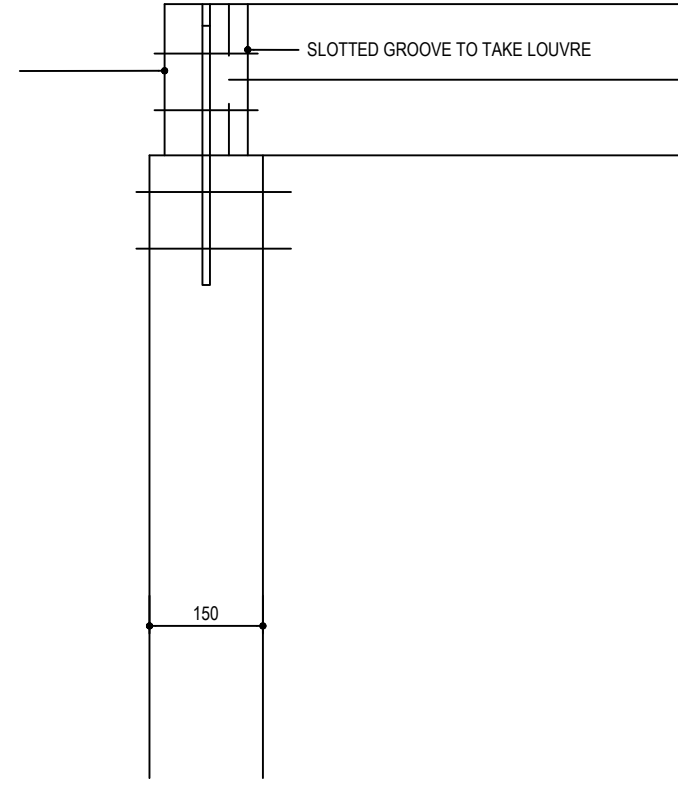

1 PERGOLA DETAILS AS PROPOSED
SCALE 1:10@A3