



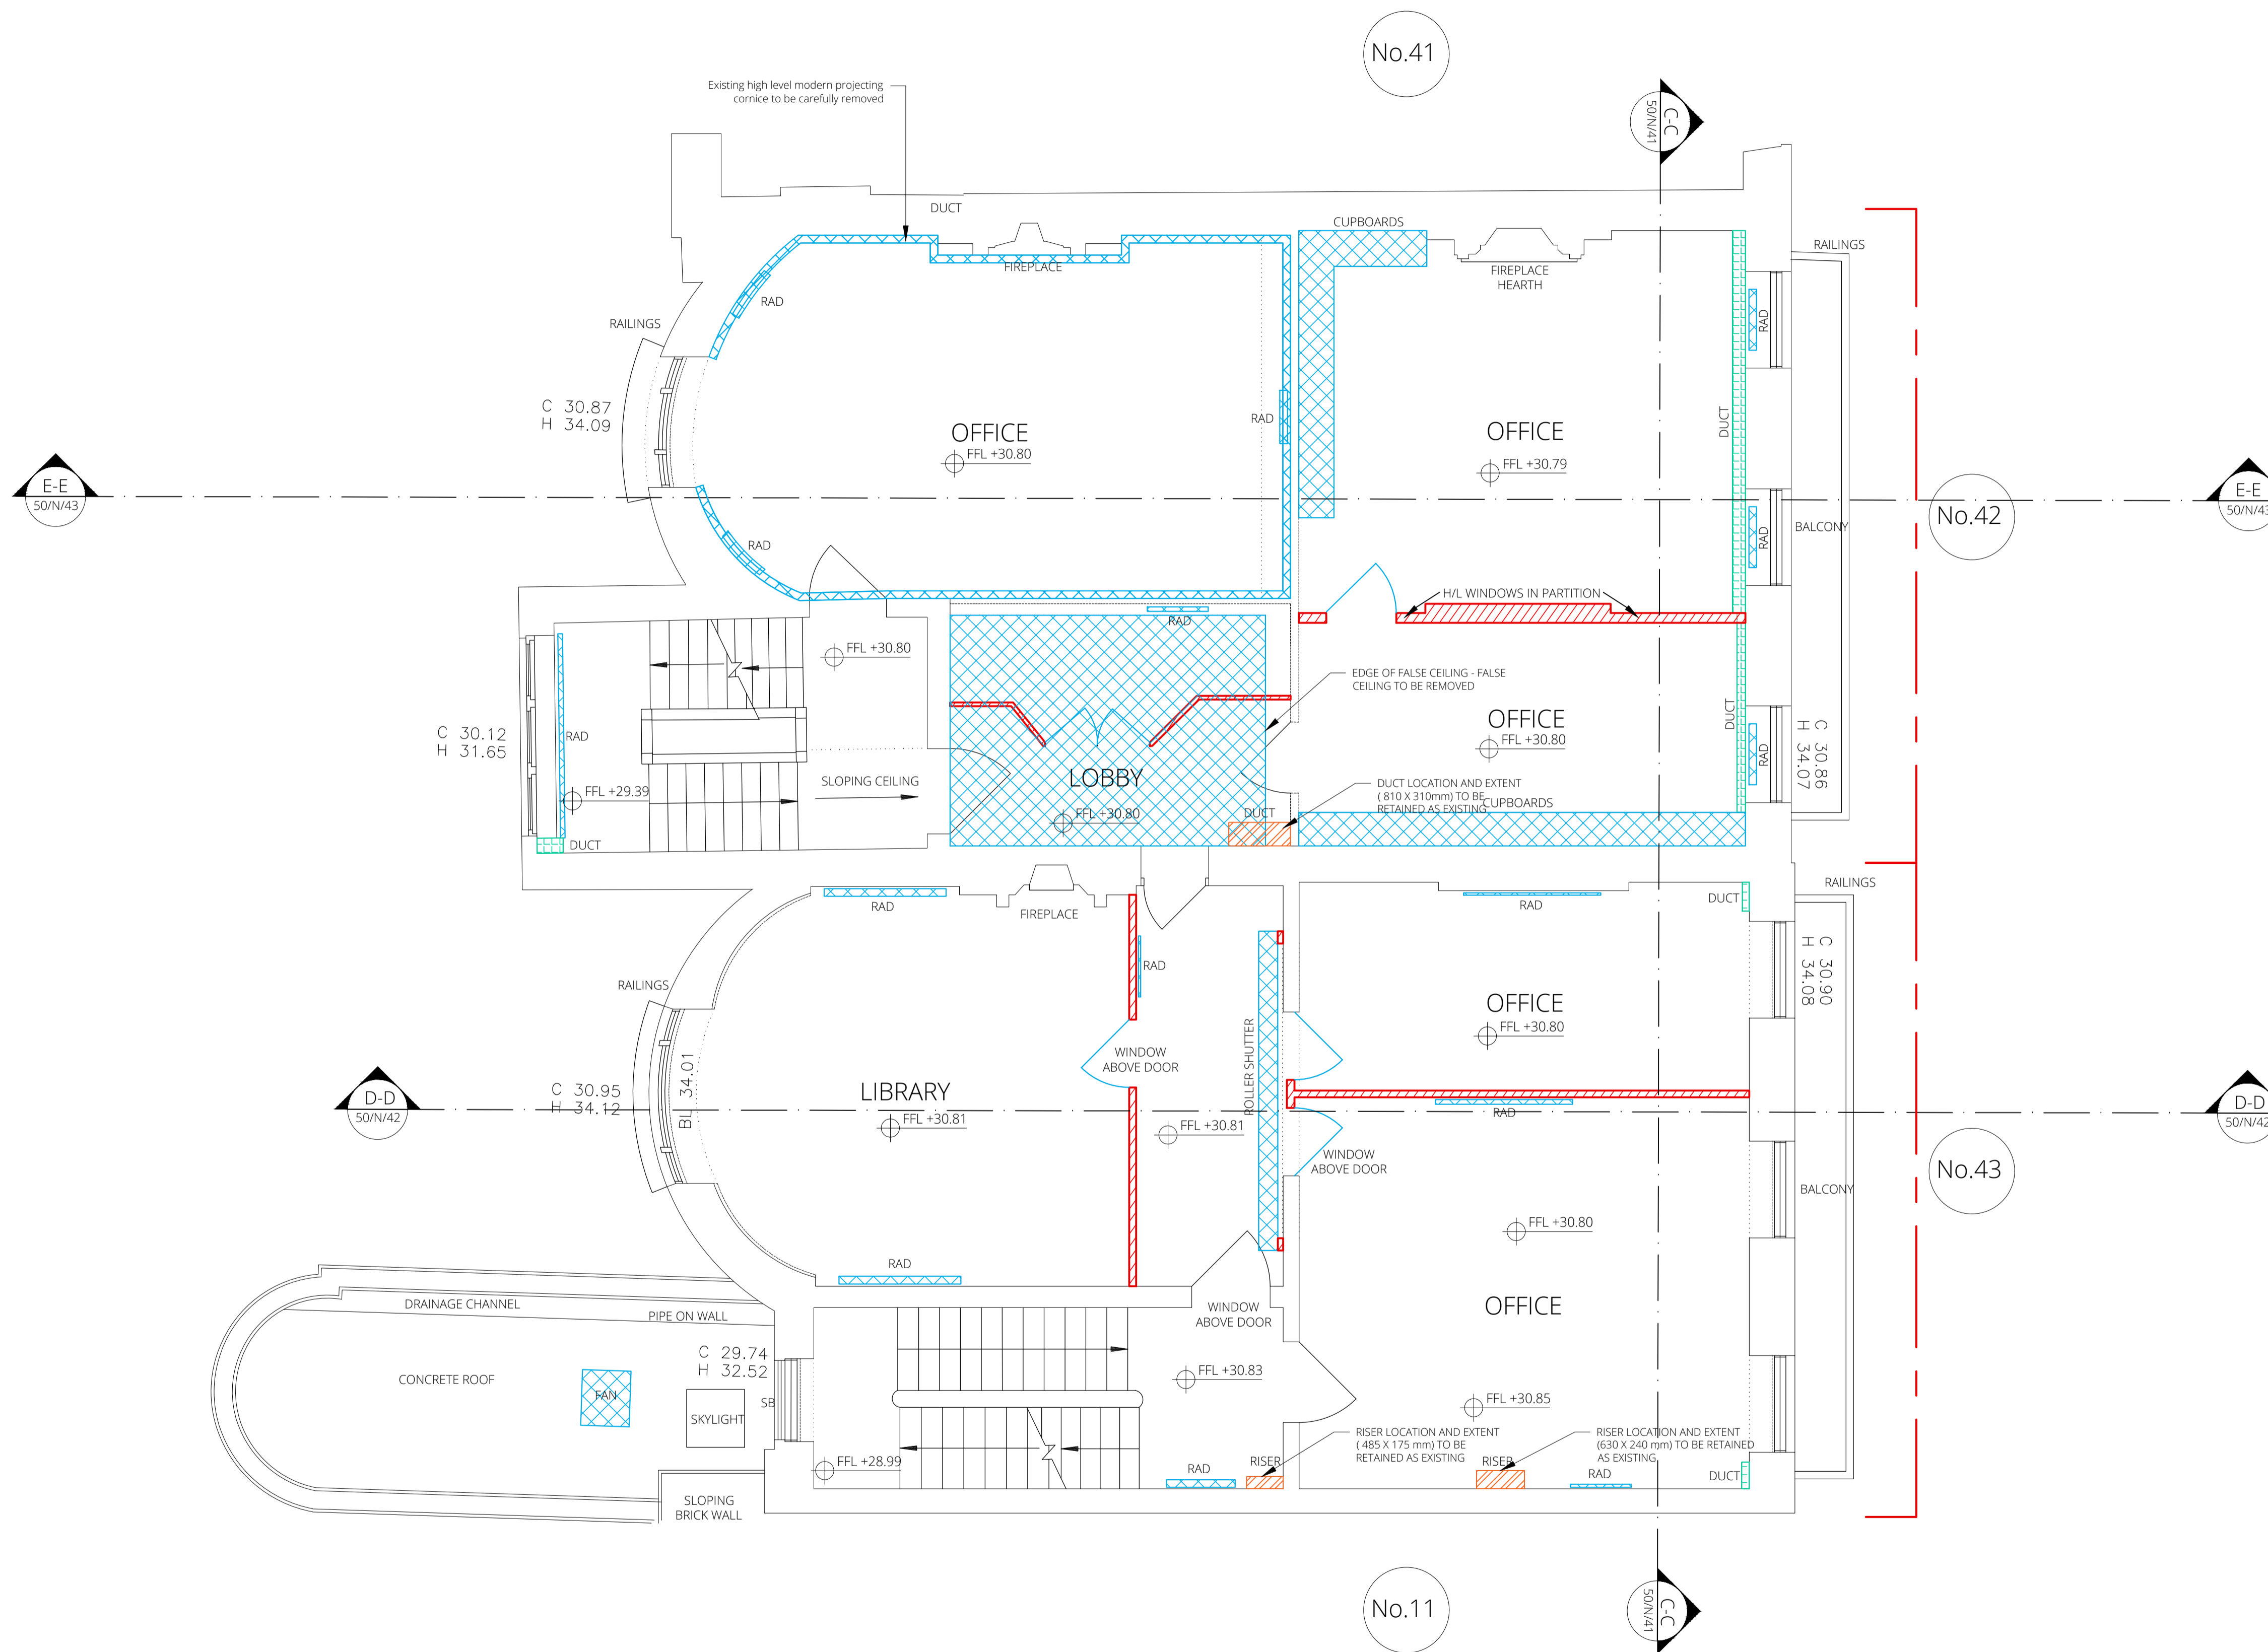


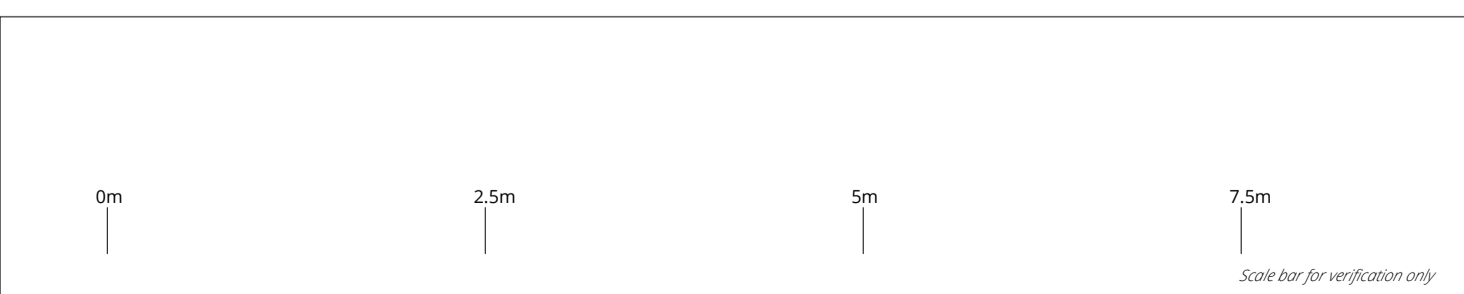
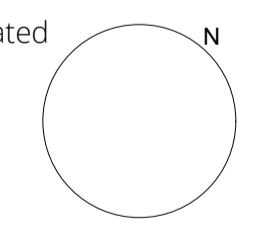
NOTES:

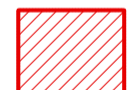

**Legend**

-  Existing masonry/partition/floor to be demolished.
-  Minor fittings/features/services to be removed
-  Existing risers/ducts to be removed
-  Existing ducts/ risers to be retained with new services incorporated

42-43 RUSSELL SQUARE  
PRINGLE | RICHARDS | SHARRATT | ARCHITECTS



Date	Revision	Description
27 July 2018	/	Planning & Listed Building Consent Applications
21 June 2019	A	Planning & Listed Building Consent Applications

FOR PLANNING	
<b>Project Ref:</b>	42-43 RUSSELL SQUARE
<b>Subject:</b>	EXISTING FIRST FLOOR PLAN
<b>Drwg No:</b>	42-43 RS_50_N_02
<b>Scale:</b>	1:50
<b>Rev:</b>	A
<b>Original sheet size:</b>	A1