


NOTES:

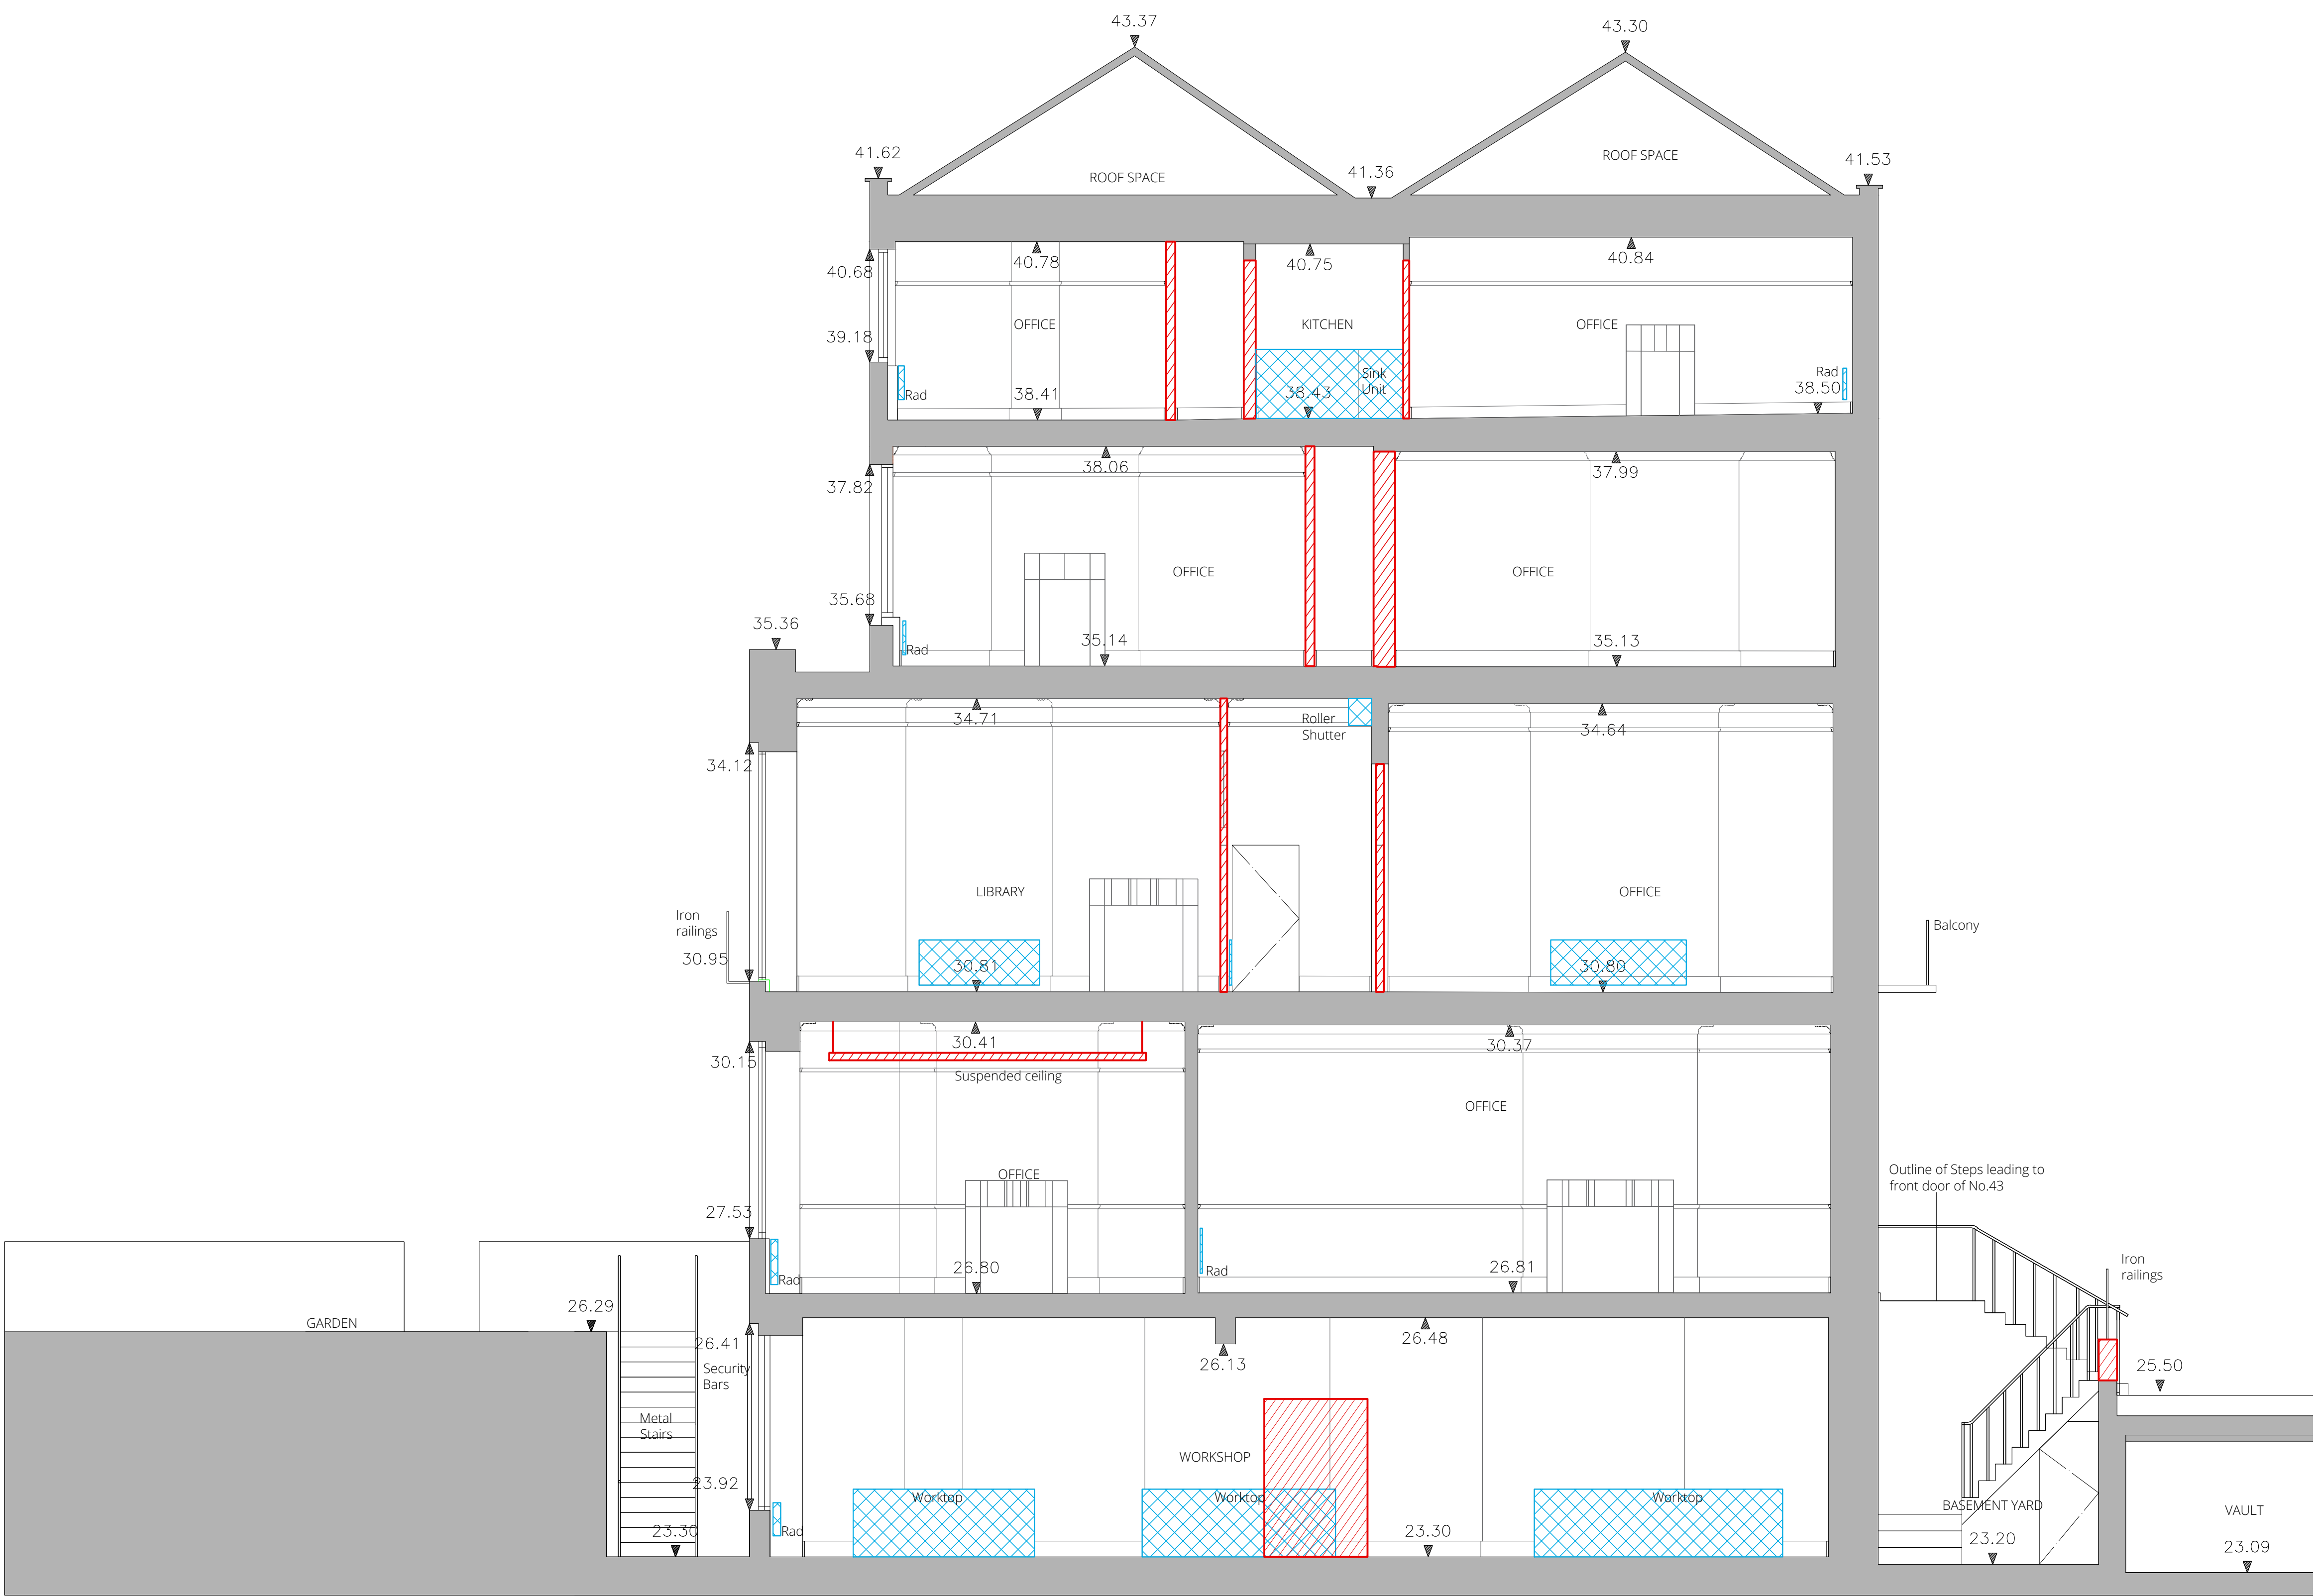


Legend

- Existing masonry/partition/floor to be demolished.
- Minor fittings/features/services to be removed
- Existing risers/ducts to be removed

Key Plan

FOR PLANNING			
Project Ref:	42-43 RUSSELL SQUARE		
Subject:	EXISTING SECTION D-D		
Drwg No:	42-43 RS_50_N_42	Rev:	A
Scale:	1:50	Original sheet size:	A1

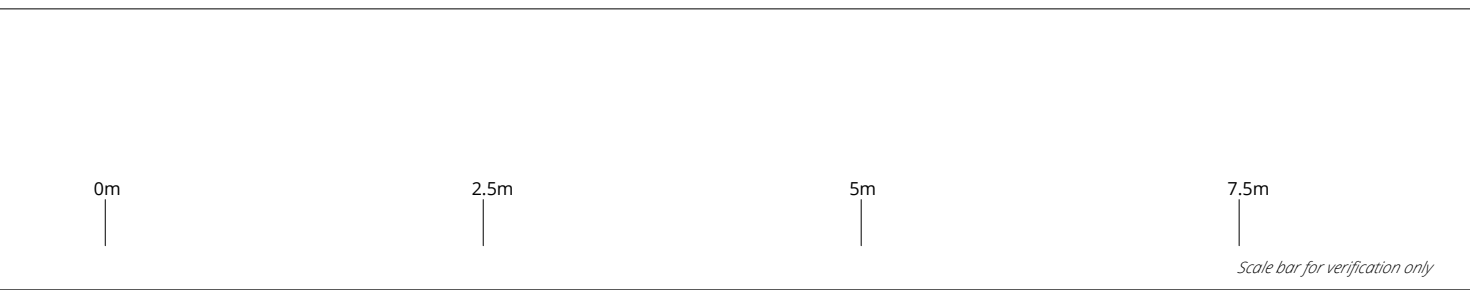

Date	Revision	Description
27 July 2018	/	Planning & Listed Building Consent Applications
21 June 2019	A	Planning & Listed Building Consent Applications