


Proposed exterior signage location

CHARLOTTE STREET

REVISIONS	
A	Updated in accordance with Client design intent
B	Relocation of bin store doors
C	Vent omitted and louvre added

14/03/17 VAP MIG
16/07/18 CO AM
25/07/18 CO AM

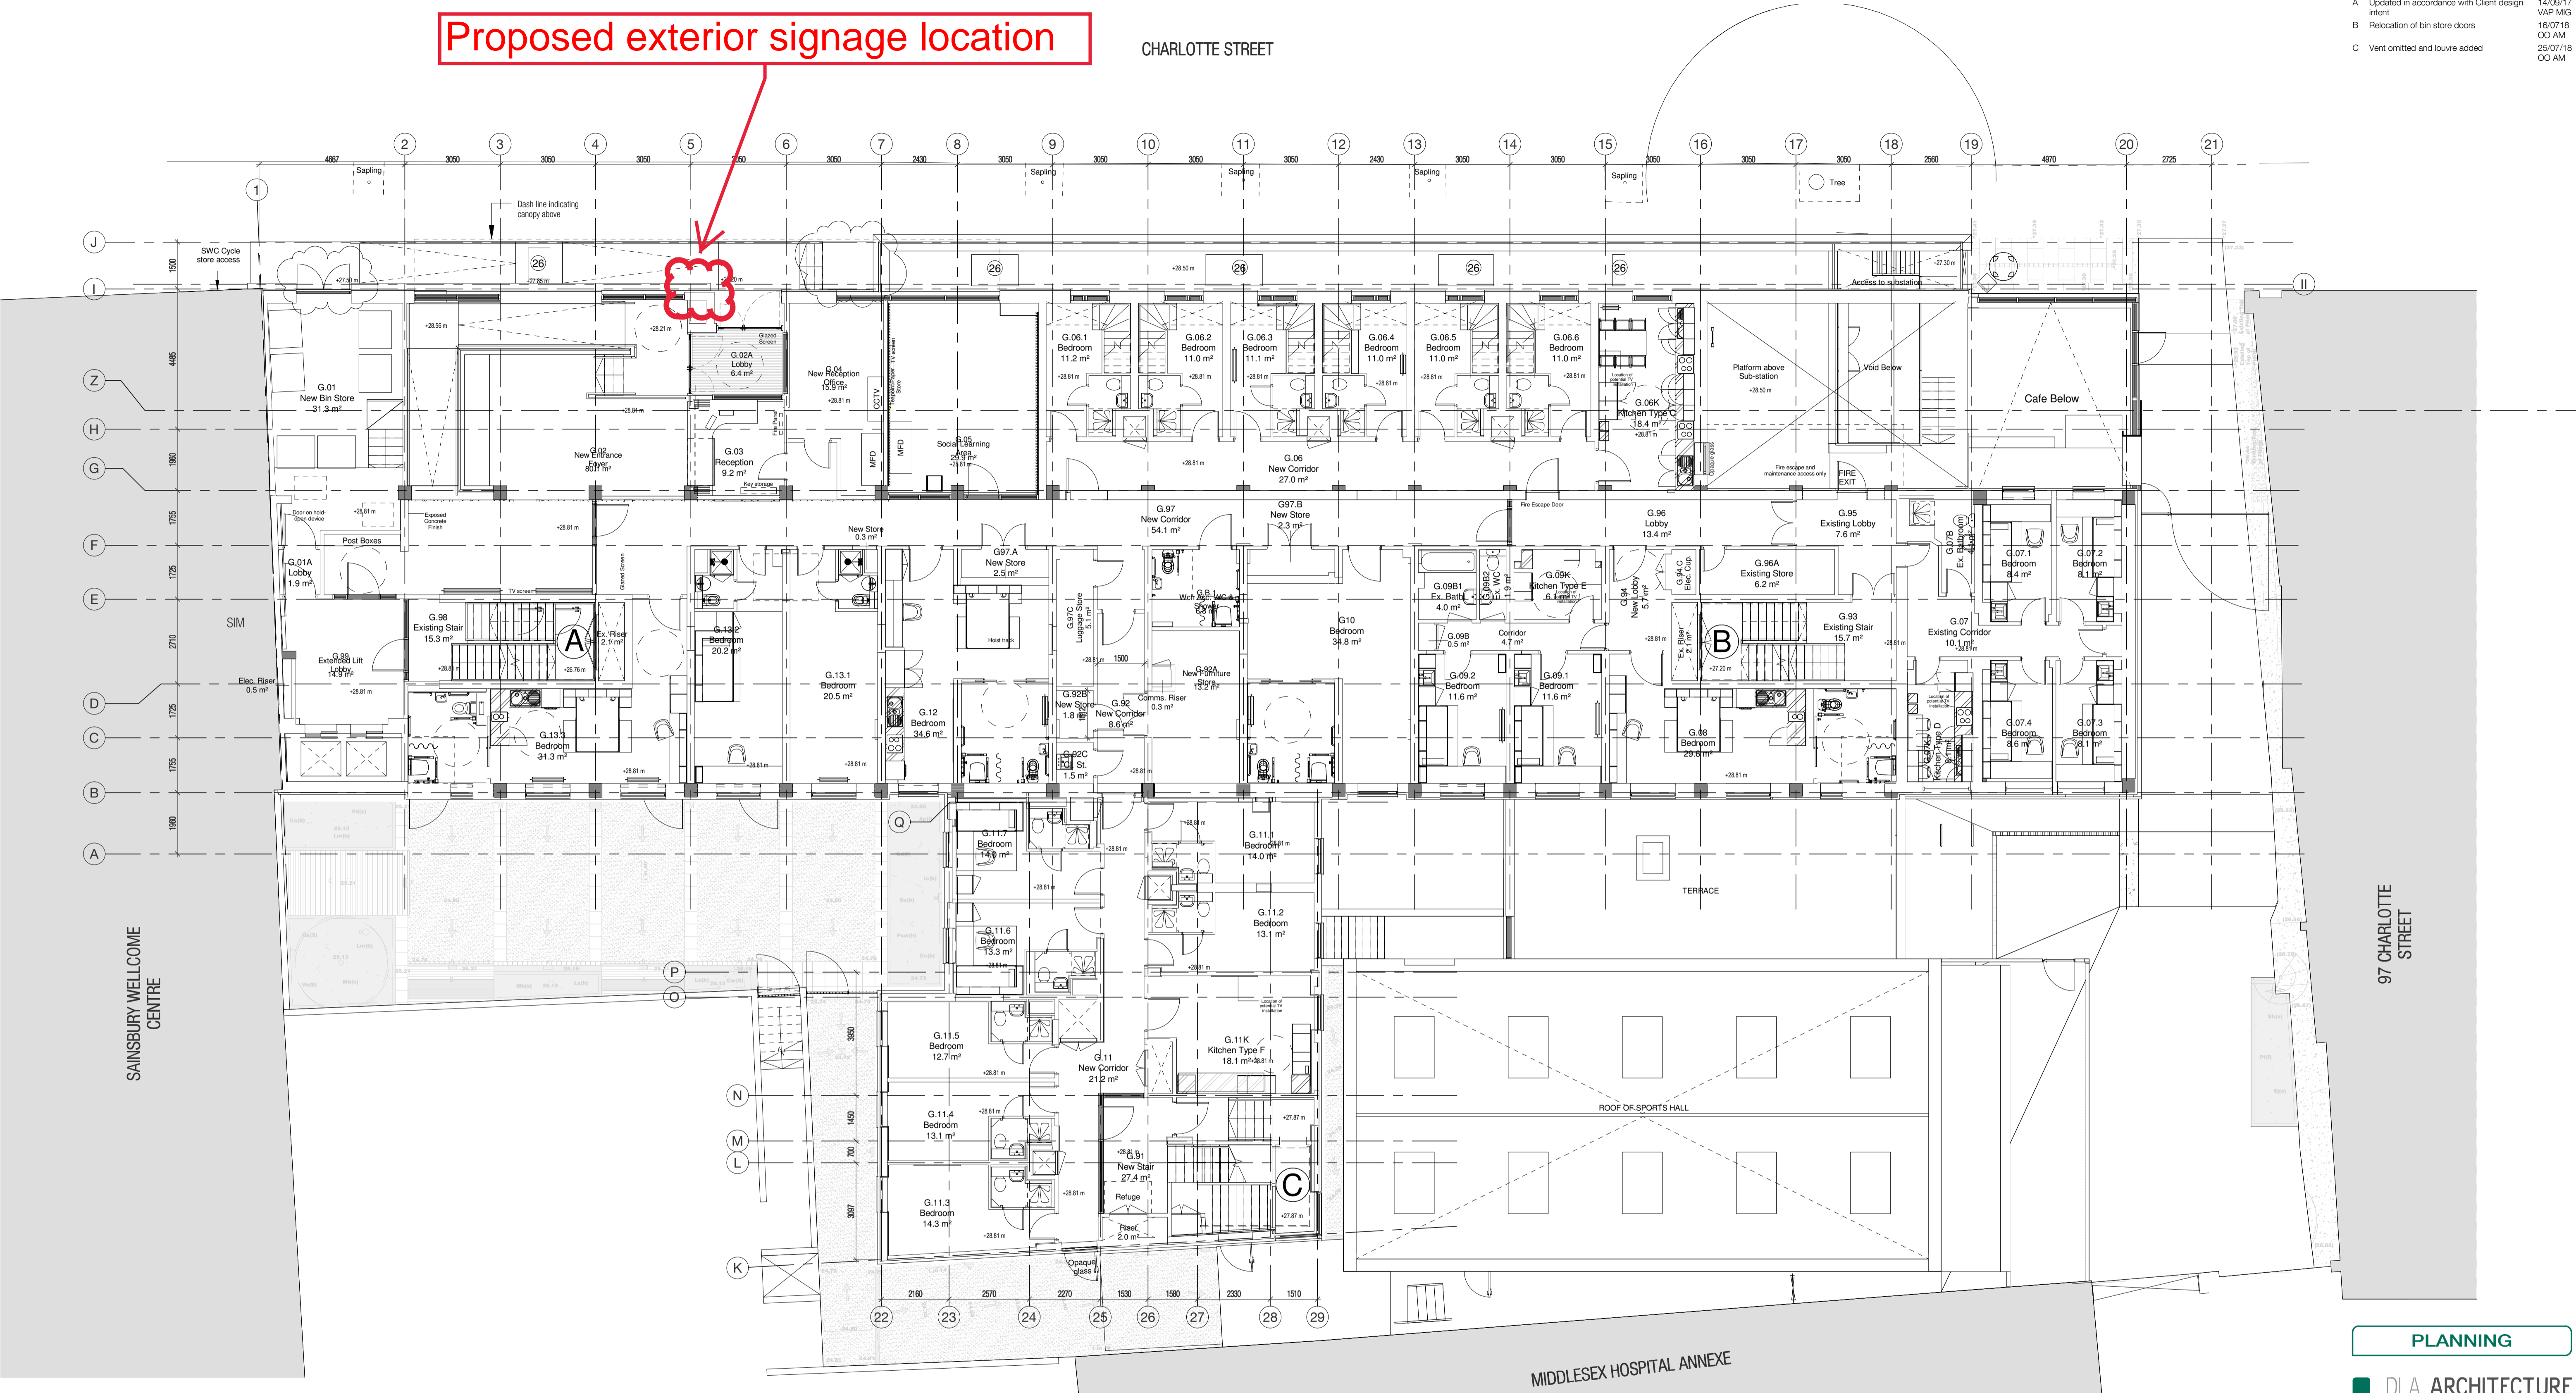

97 CHARLOTTE STREET

SAINSBURY WELLCOME CENTRE

MIDDLESEX HOSPITAL ANNEXE

PLANNING

DLA ARCHITECTURE
 www.dla-architecture.co.uk
 1 Naoroji Street | Clerkenwell
 LONDON | WC1X 0GB
 T: 0207 553 3030 E: info@dl-architecture.co.uk

PROJECT
 Astor College, UCL

TITLE
 PROPOSED PLAN
 UPPER GROUND FLOOR

SCALE
 1 : 100 @ A1

DATE
 03/06/17

DRAWN
 DG

REVIEWED
 MJP

DRAWING NO
 2015.318_1100

REVISION
 C

FILE PATH
 C:\Users\2015.318-B01-XX-M3-AR-Ast-Planning_odun...

