


1:50@A2 / 1:100@A4

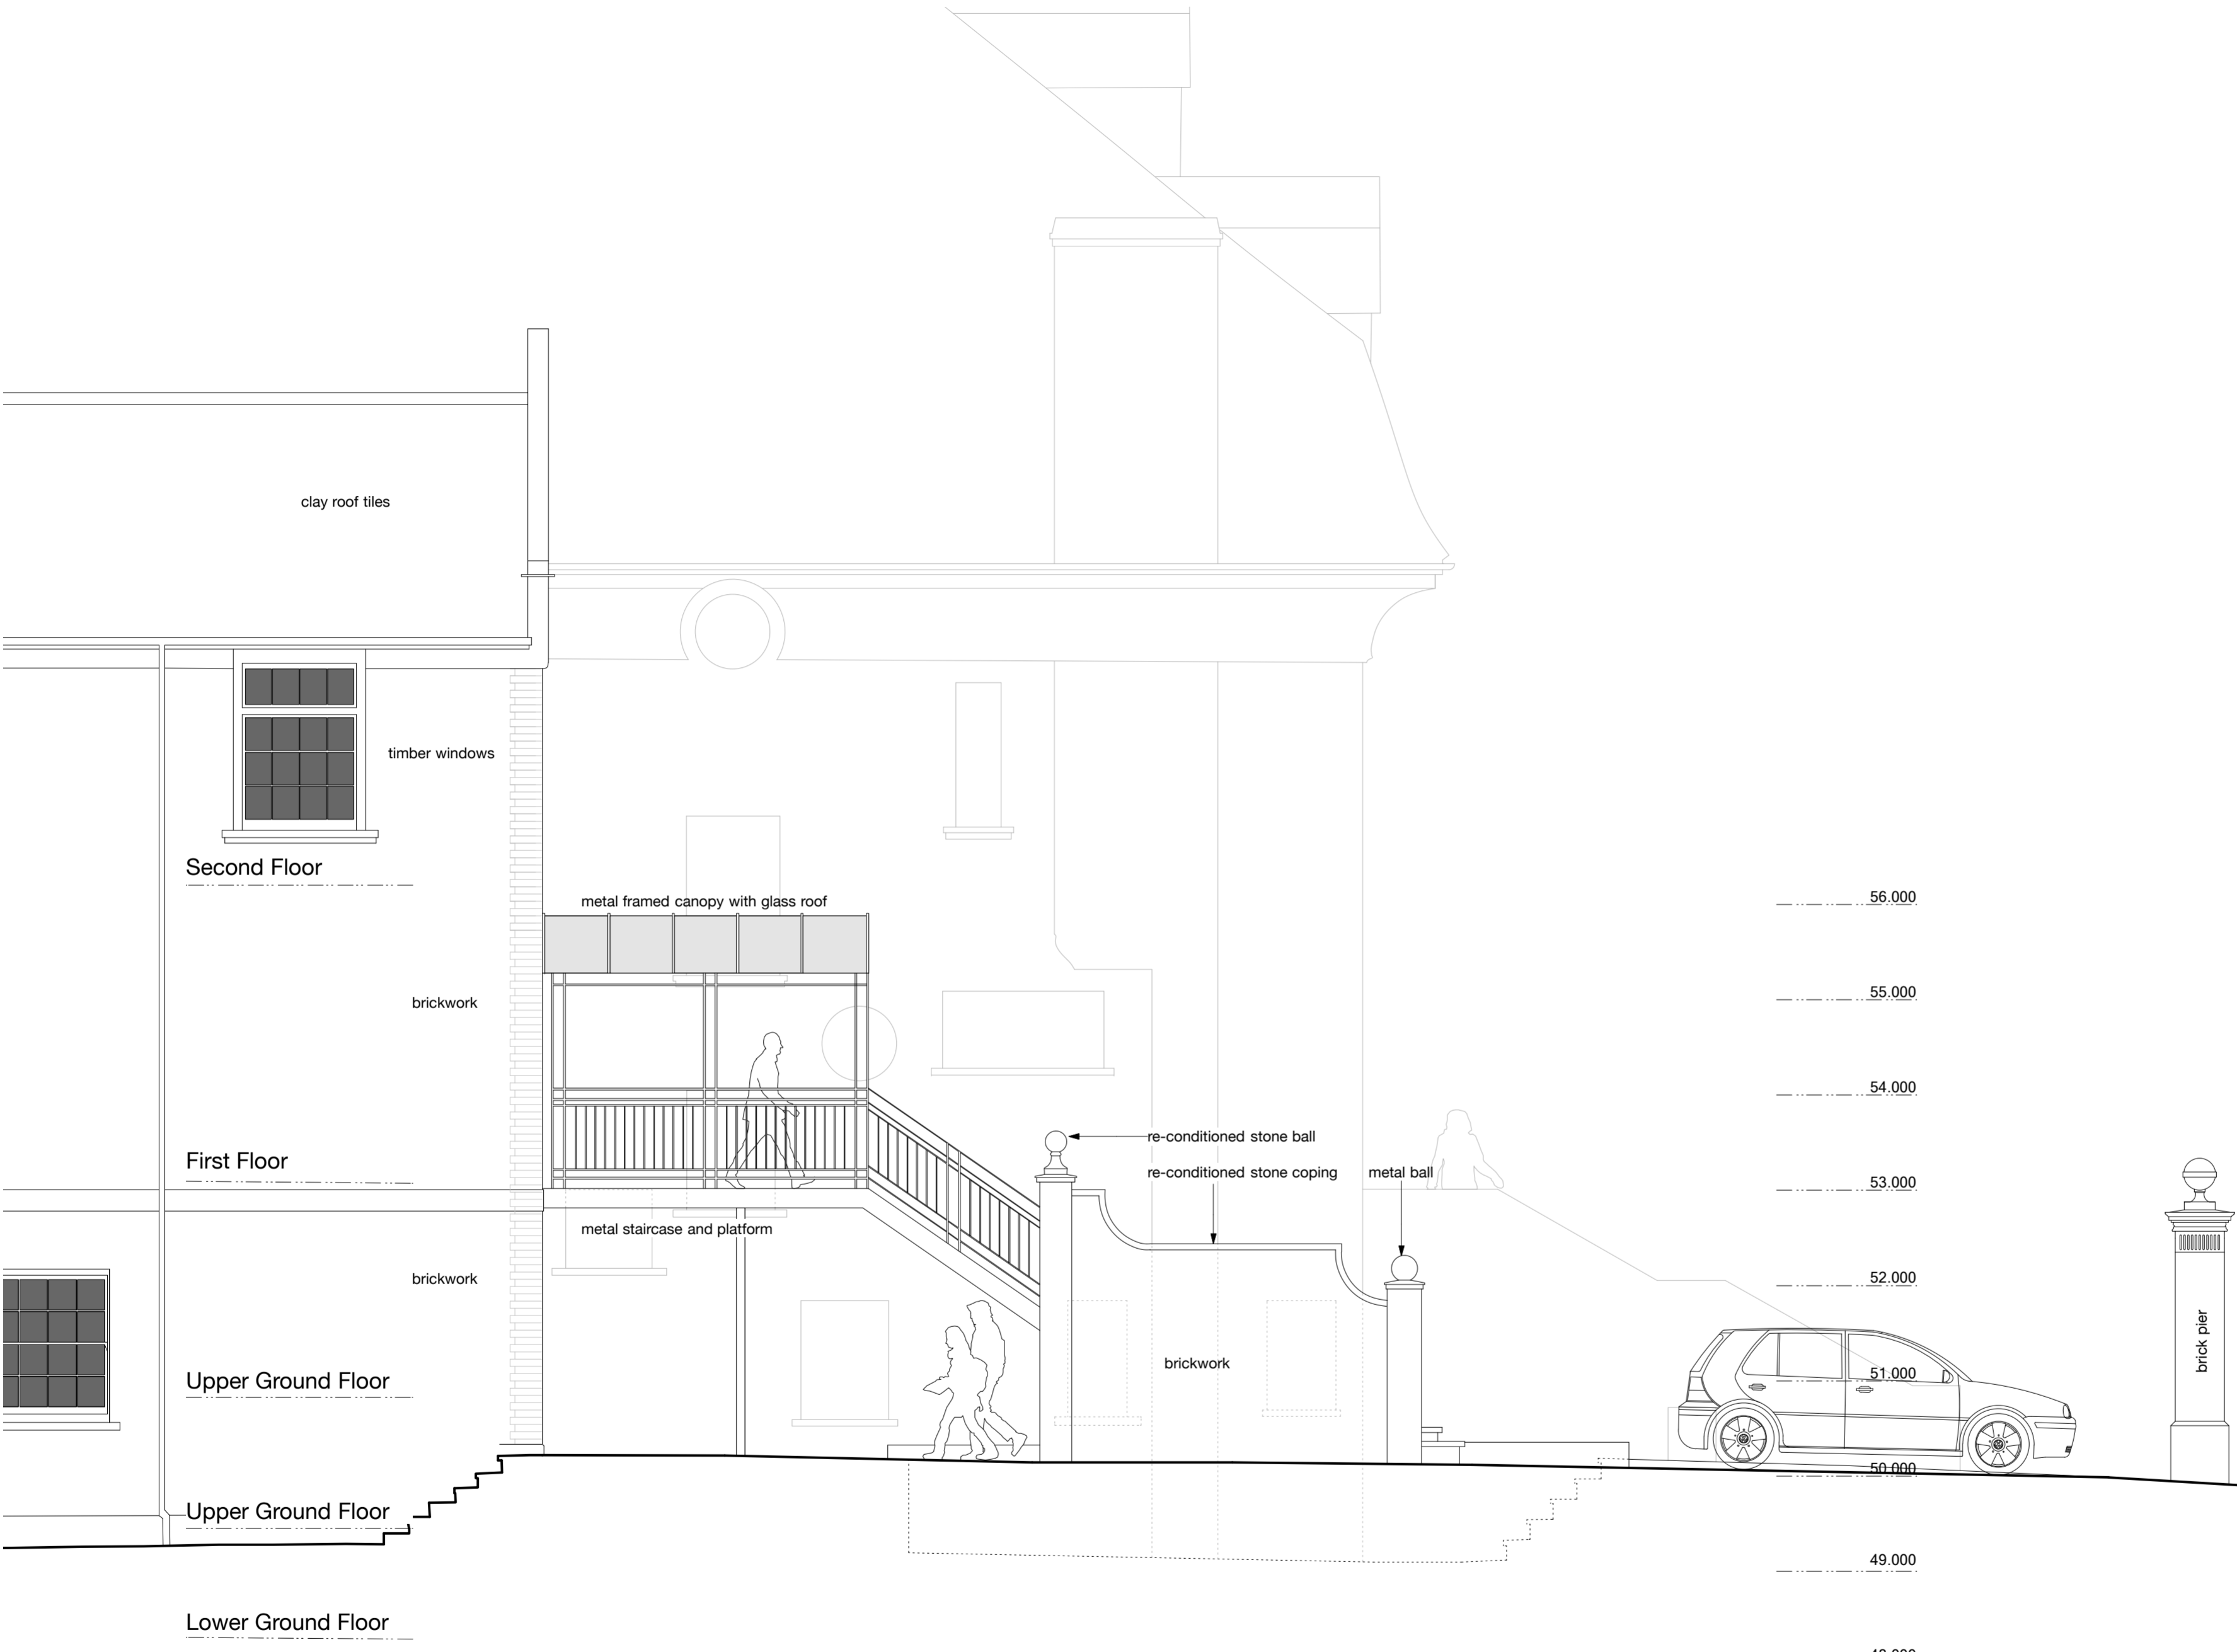

CAD Surveys Ltd.
Suite 2 KPC House
Canterbury Road
Willesborough
Ashford
TN24 0BP

www.cadsurveys.co.uk 01233 635089

Project :
Linton Studio, 35 Steele's Road
London NW3 4RG

Drawing title:
Existing Side Elevation

Drawing Ref:
1076-S2-05

Scale: 1:50@A2 / 1:100@A4	Date : 25/08/2017	Drawn by : CW
------------------------------	----------------------	------------------