


1:50@A2 / 1:100@A4

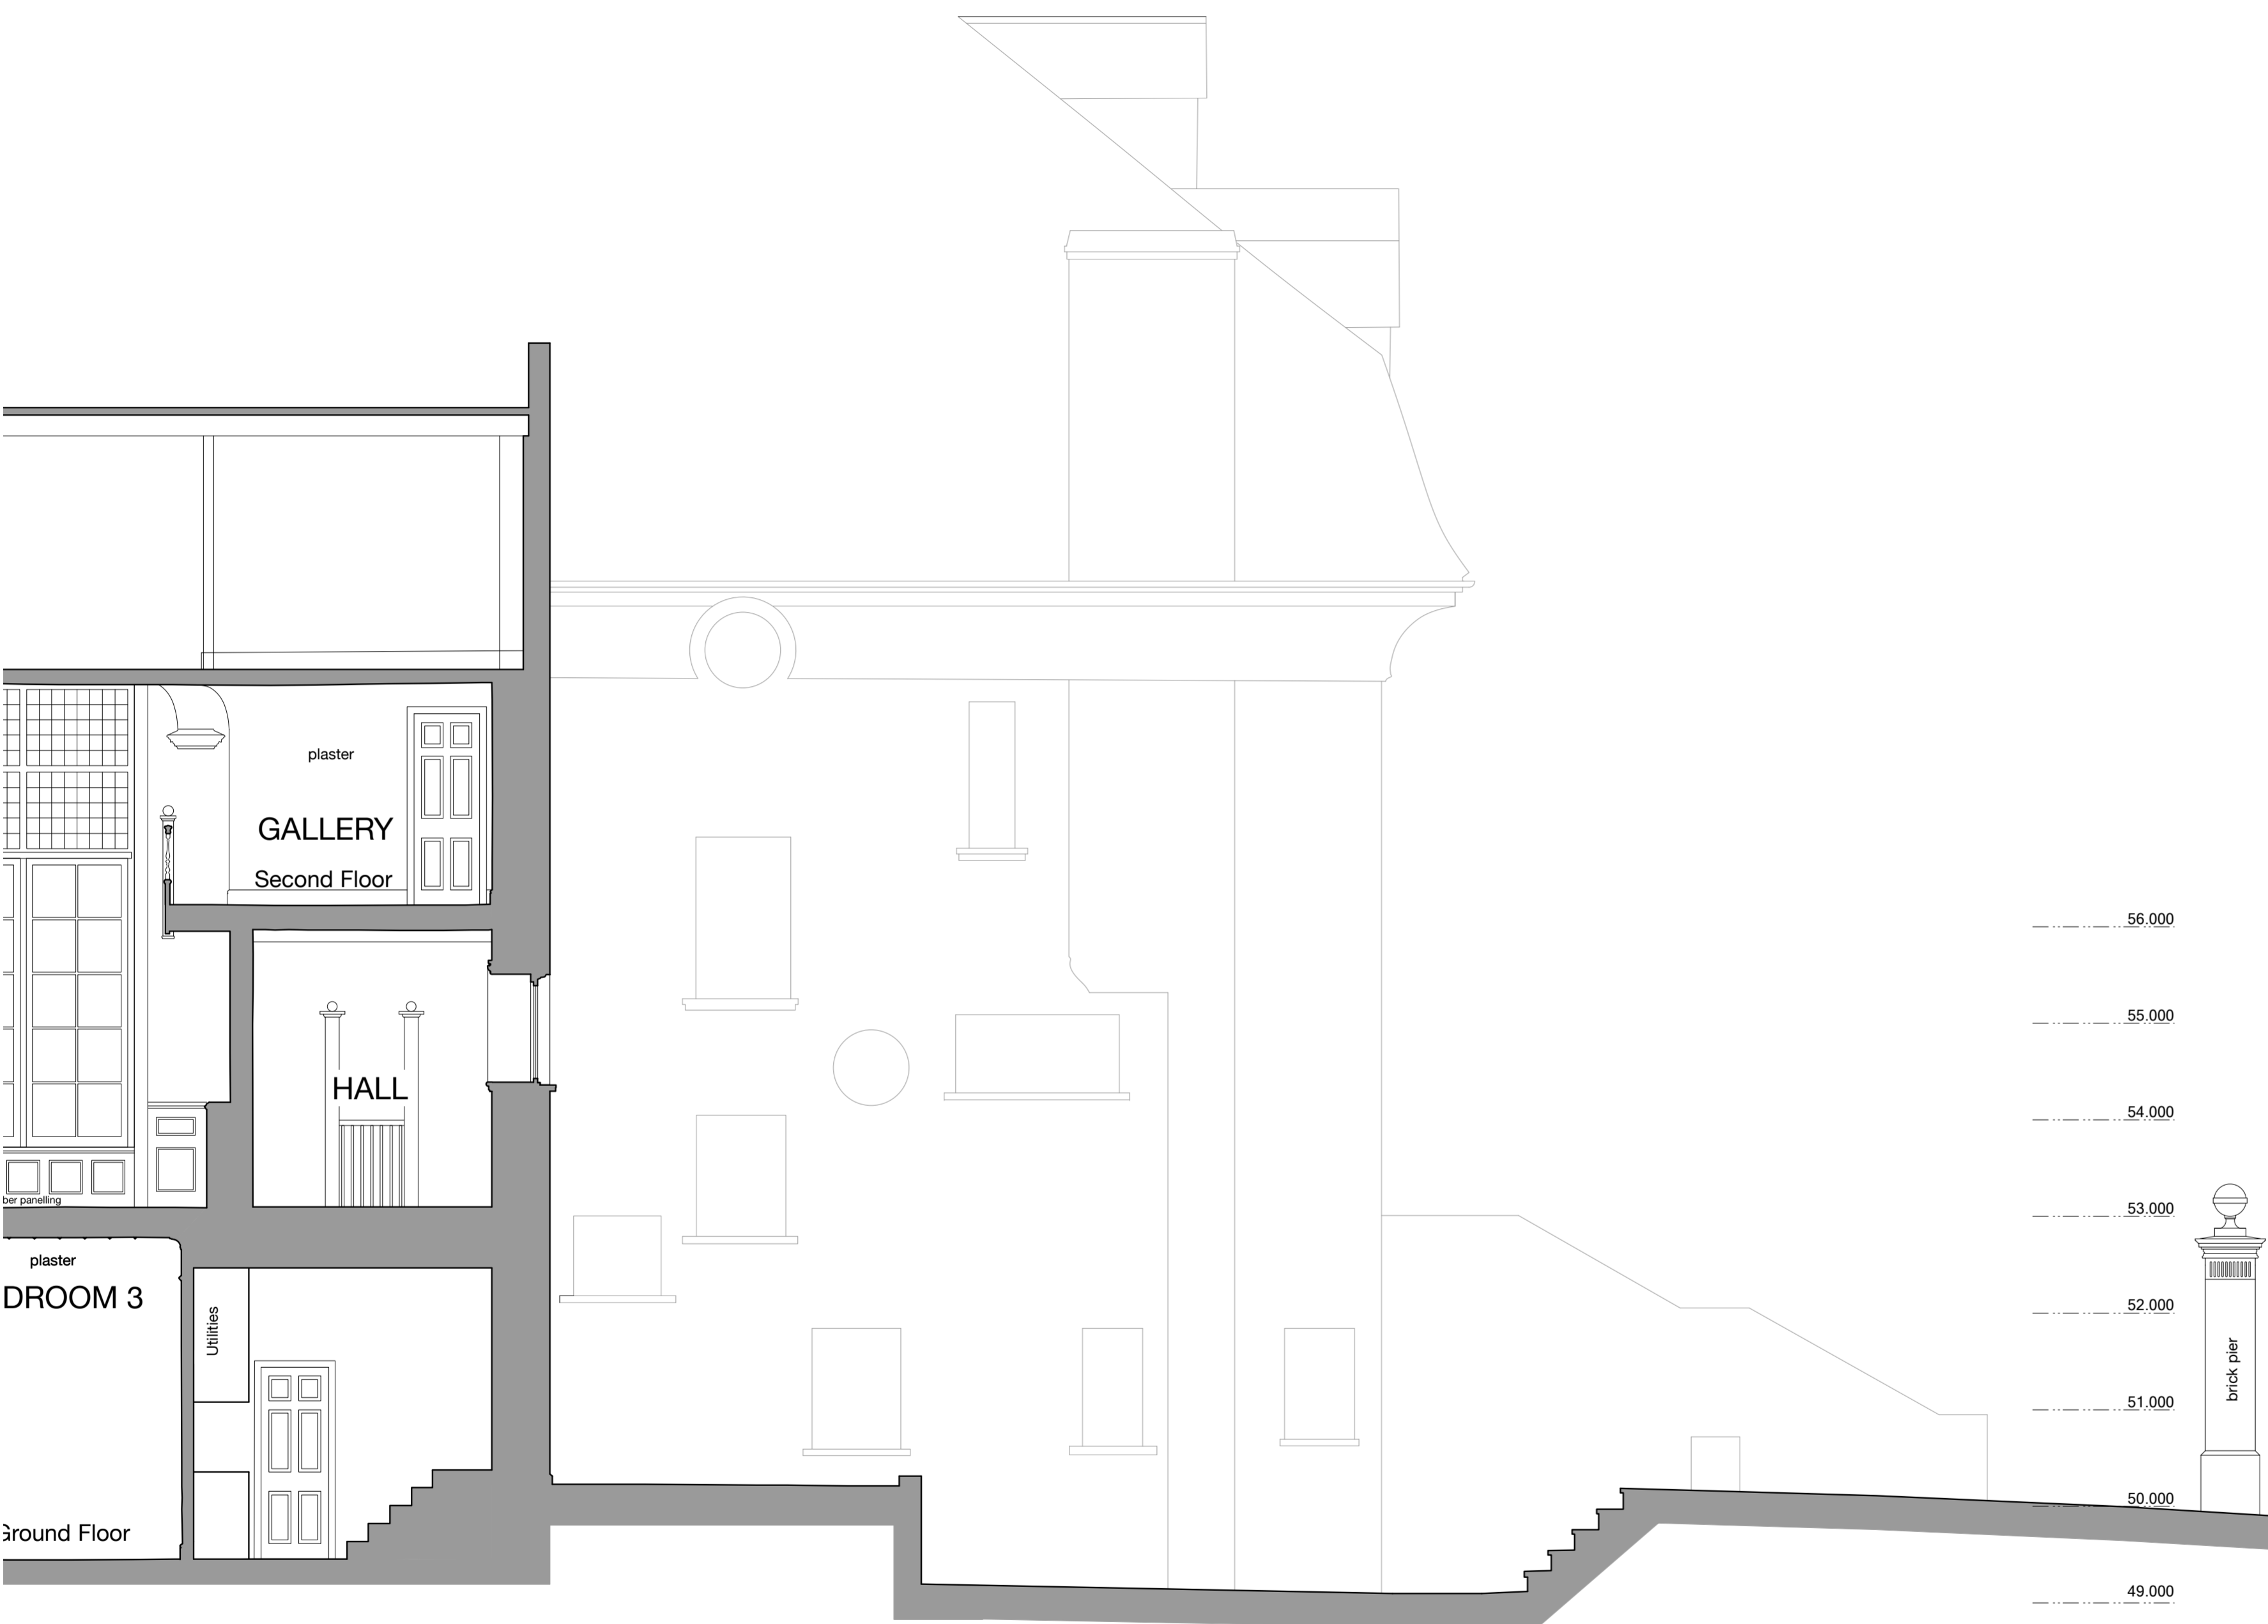

SECTION A

	CAD Surveys Ltd. Suite 2 KPC House Canterbury Road Willesborough Ashford TN24 0BP	
	www.cadsurveys.co.uk	01233 635089
Project : Linton Studio, 35 Steele's Road London NW3 4RG		
Drawing title: Existing Section A- A		
Drawing Ref: 1076-S2-06		
Scale: 1:50@A2 / 1:100@A4	Date : 25/08/2017	Drawn by : CW