



NOTES:

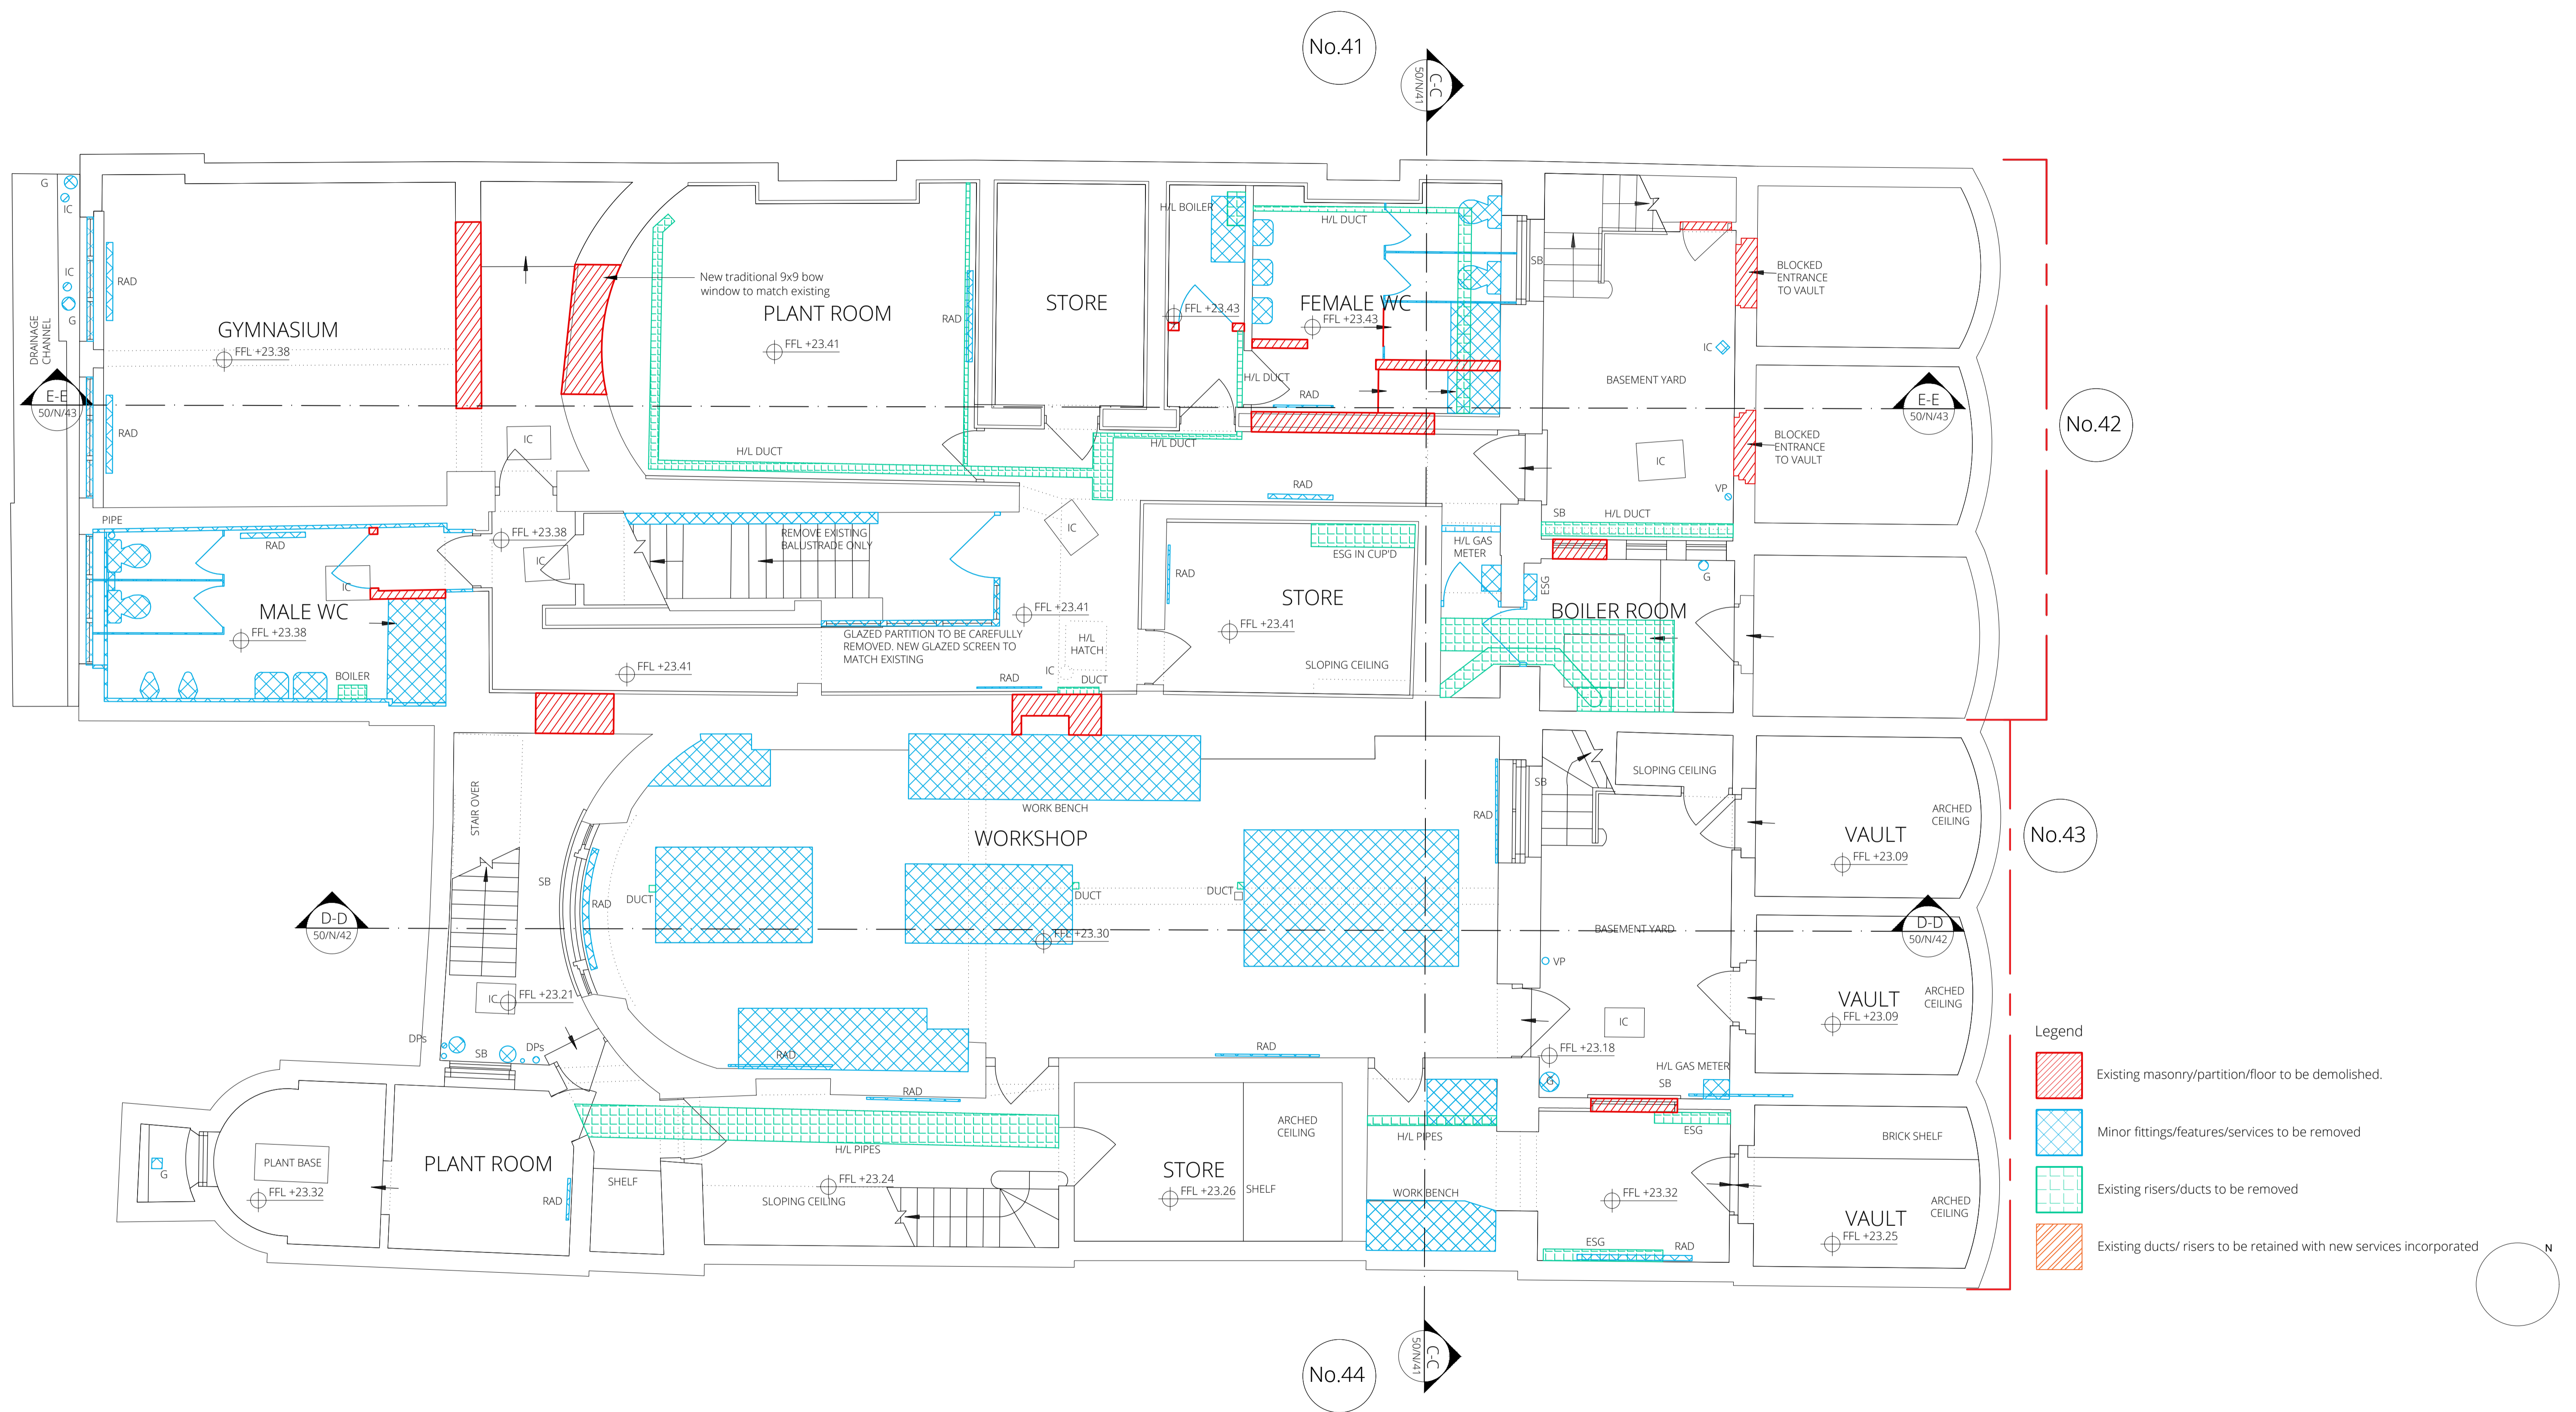

FOR PLANNING

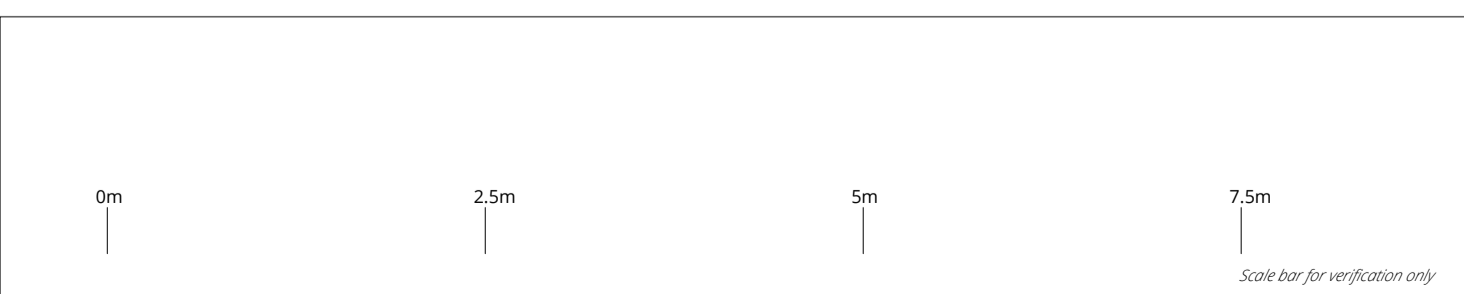

Date	Revision	Description
27 July 2018	/	Planning & Listed Building Consent Applications
21 June 2019	A	Planning & Listed Building Consent Applications

Project Ref:	42-43 RUSSELL SQUARE	Rev:	A
Subject:	EXISTING BASEMENT FLOOR PLAN	Original sheet size:	A1
Drwg No:	42-43 RS_50_N_00		
Scale:	1:50		