
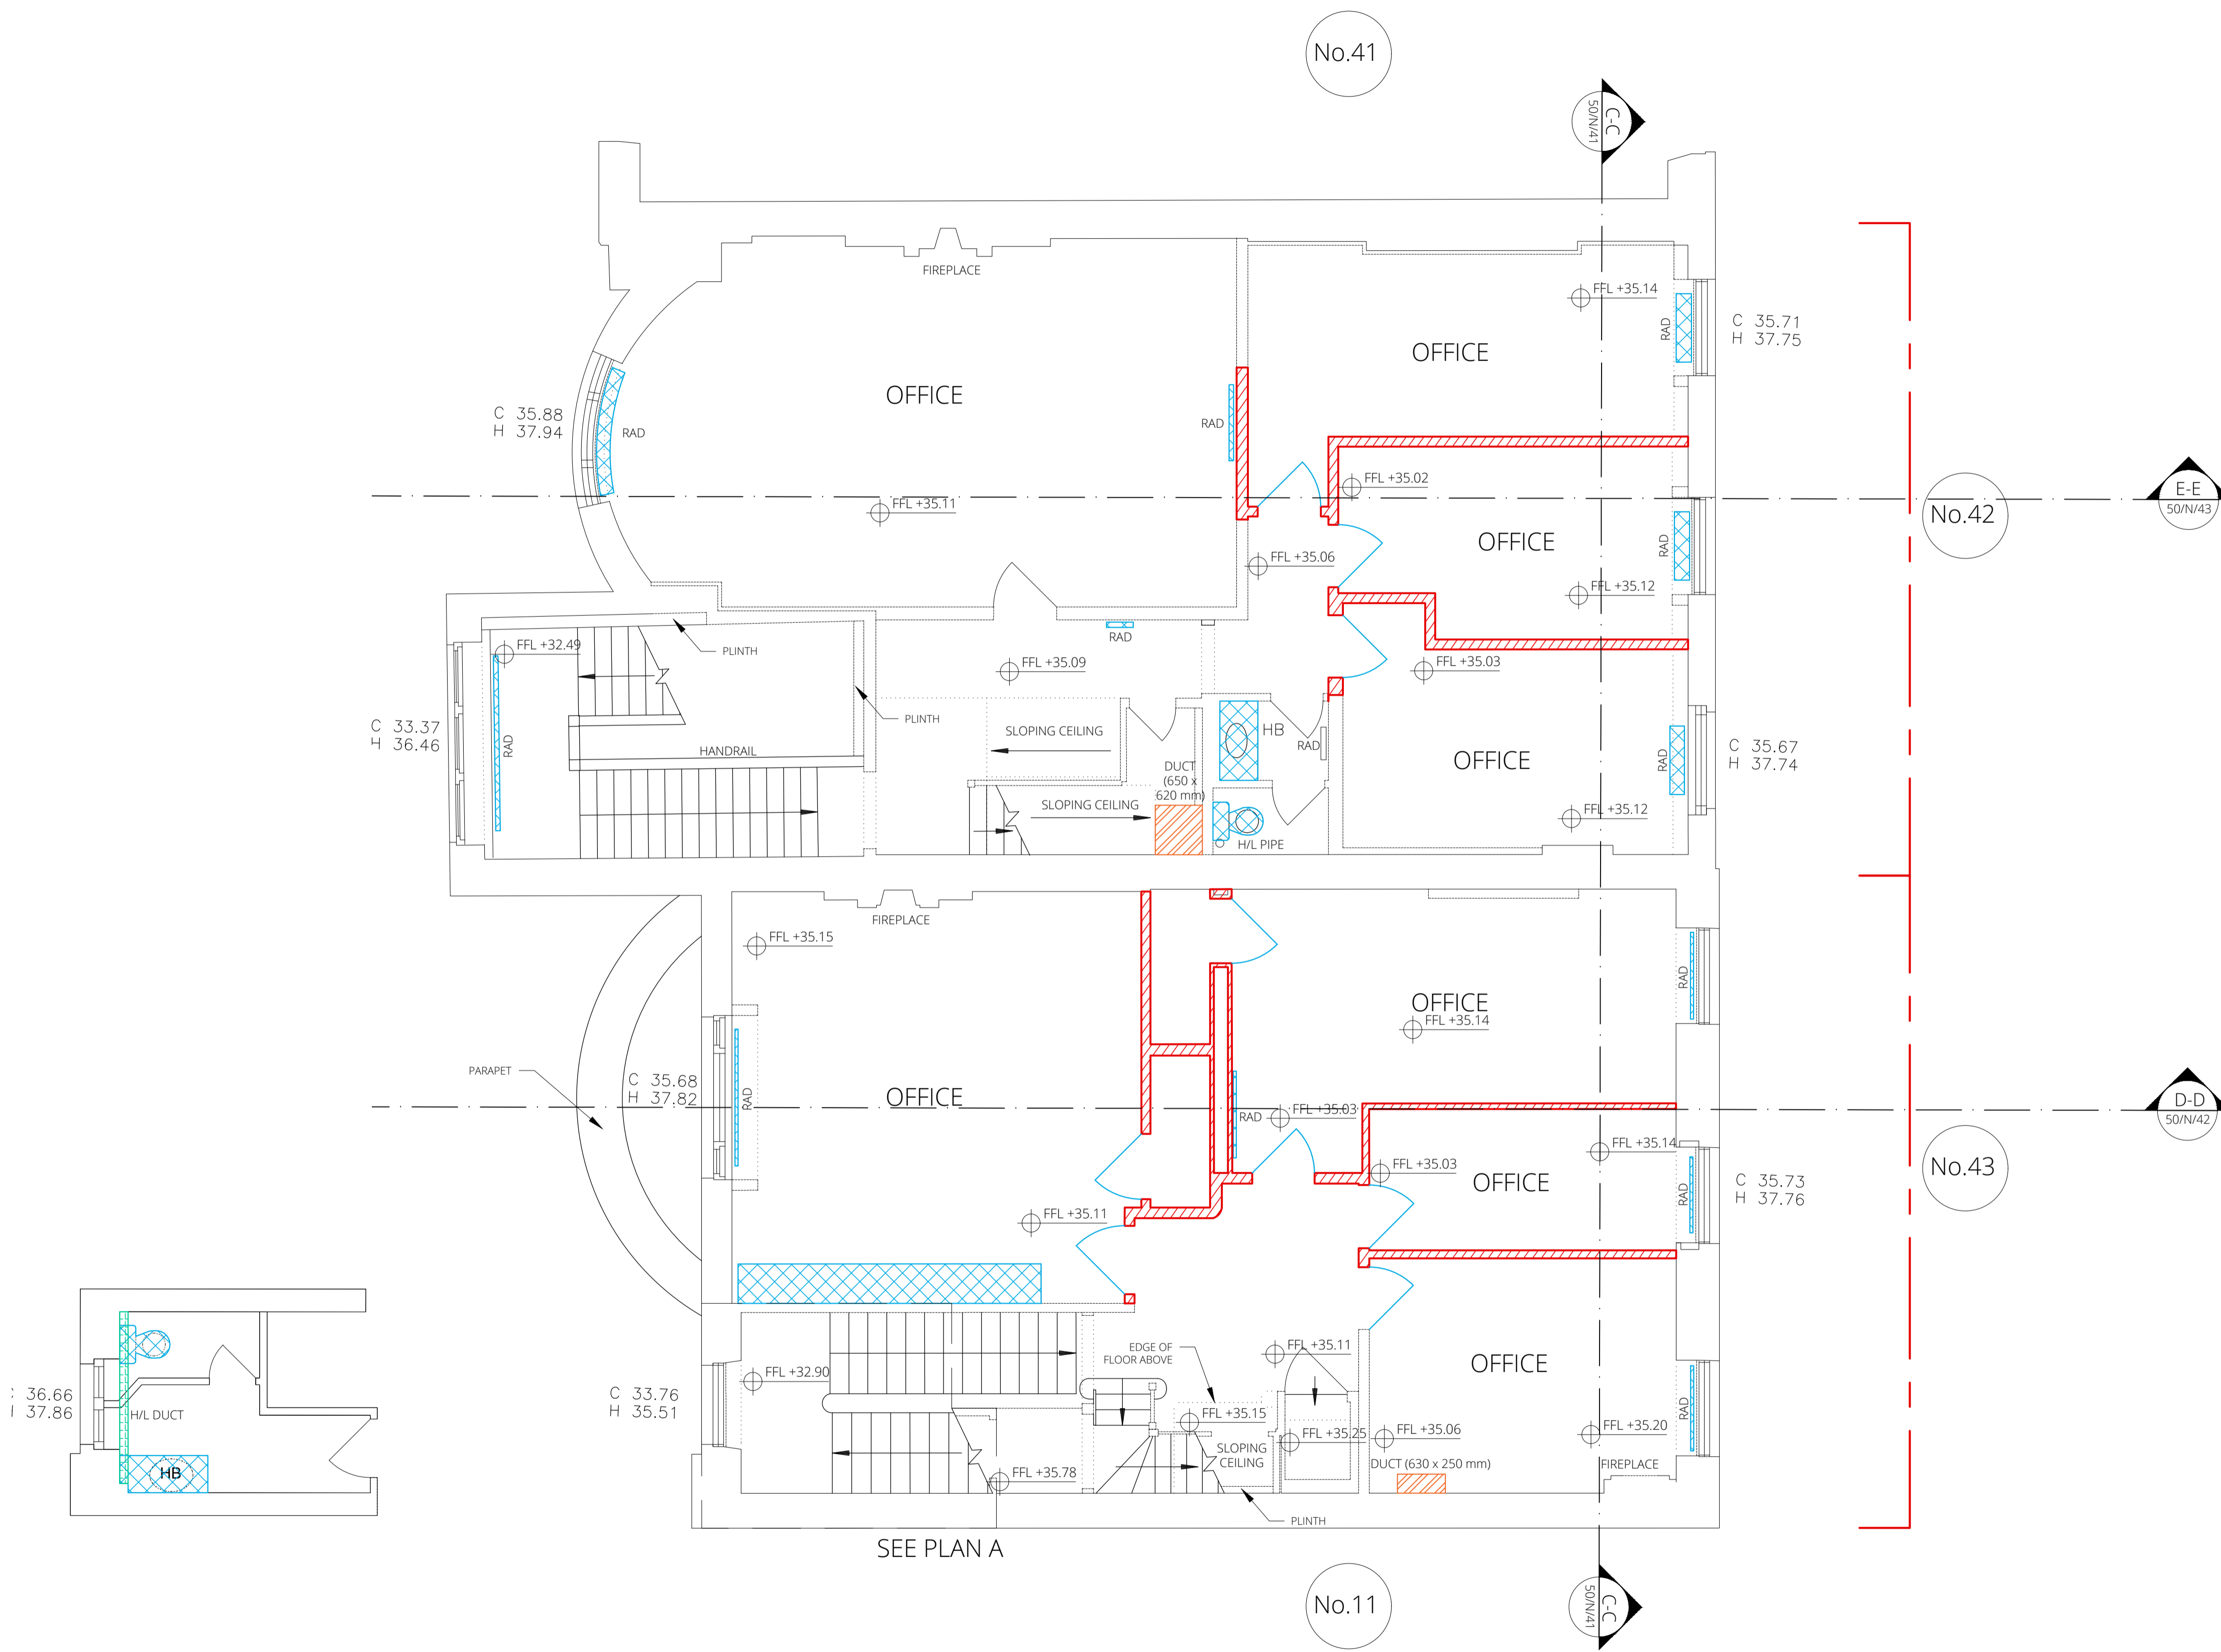



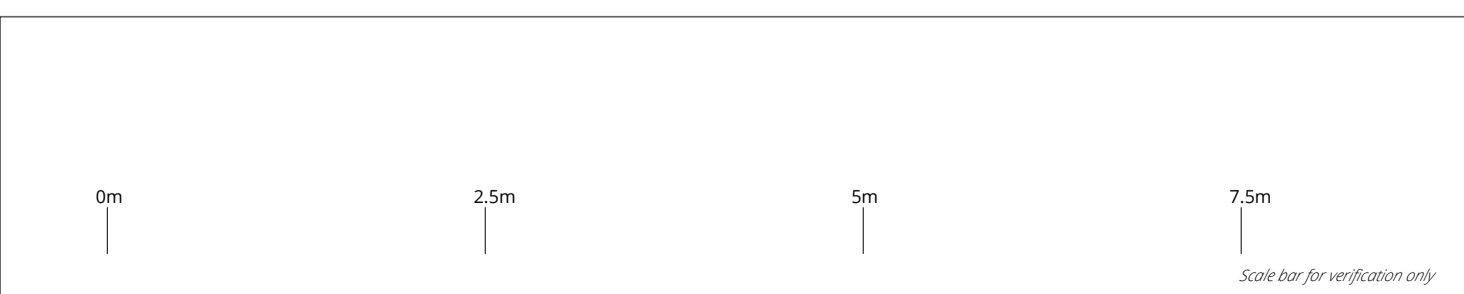


NOTES:

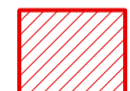

Legend

-  Existing masonry/partition/floor to be demolished.
-  Minor fittings/features/services to be removed
-  Existing risers/ducts to be removed
-  Existing ducts/ risers to be retained with new services incorporated



Date	Revision	Description
27 July 2018	/	Planning & Listed Building Consent Applications
21 June 2019	A	Planning & Listed Building Consent Applications

FOR PLANNING

Project Ref:	42-43 RUSSELL SQUARE	Rev:	A
Subject:	EXISTING SECOND FLOOR PLAN	Original sheet size:	A1
Drwg No:	42-43 RS_50_N_03		
Scale:	1:50		