


NOTES:

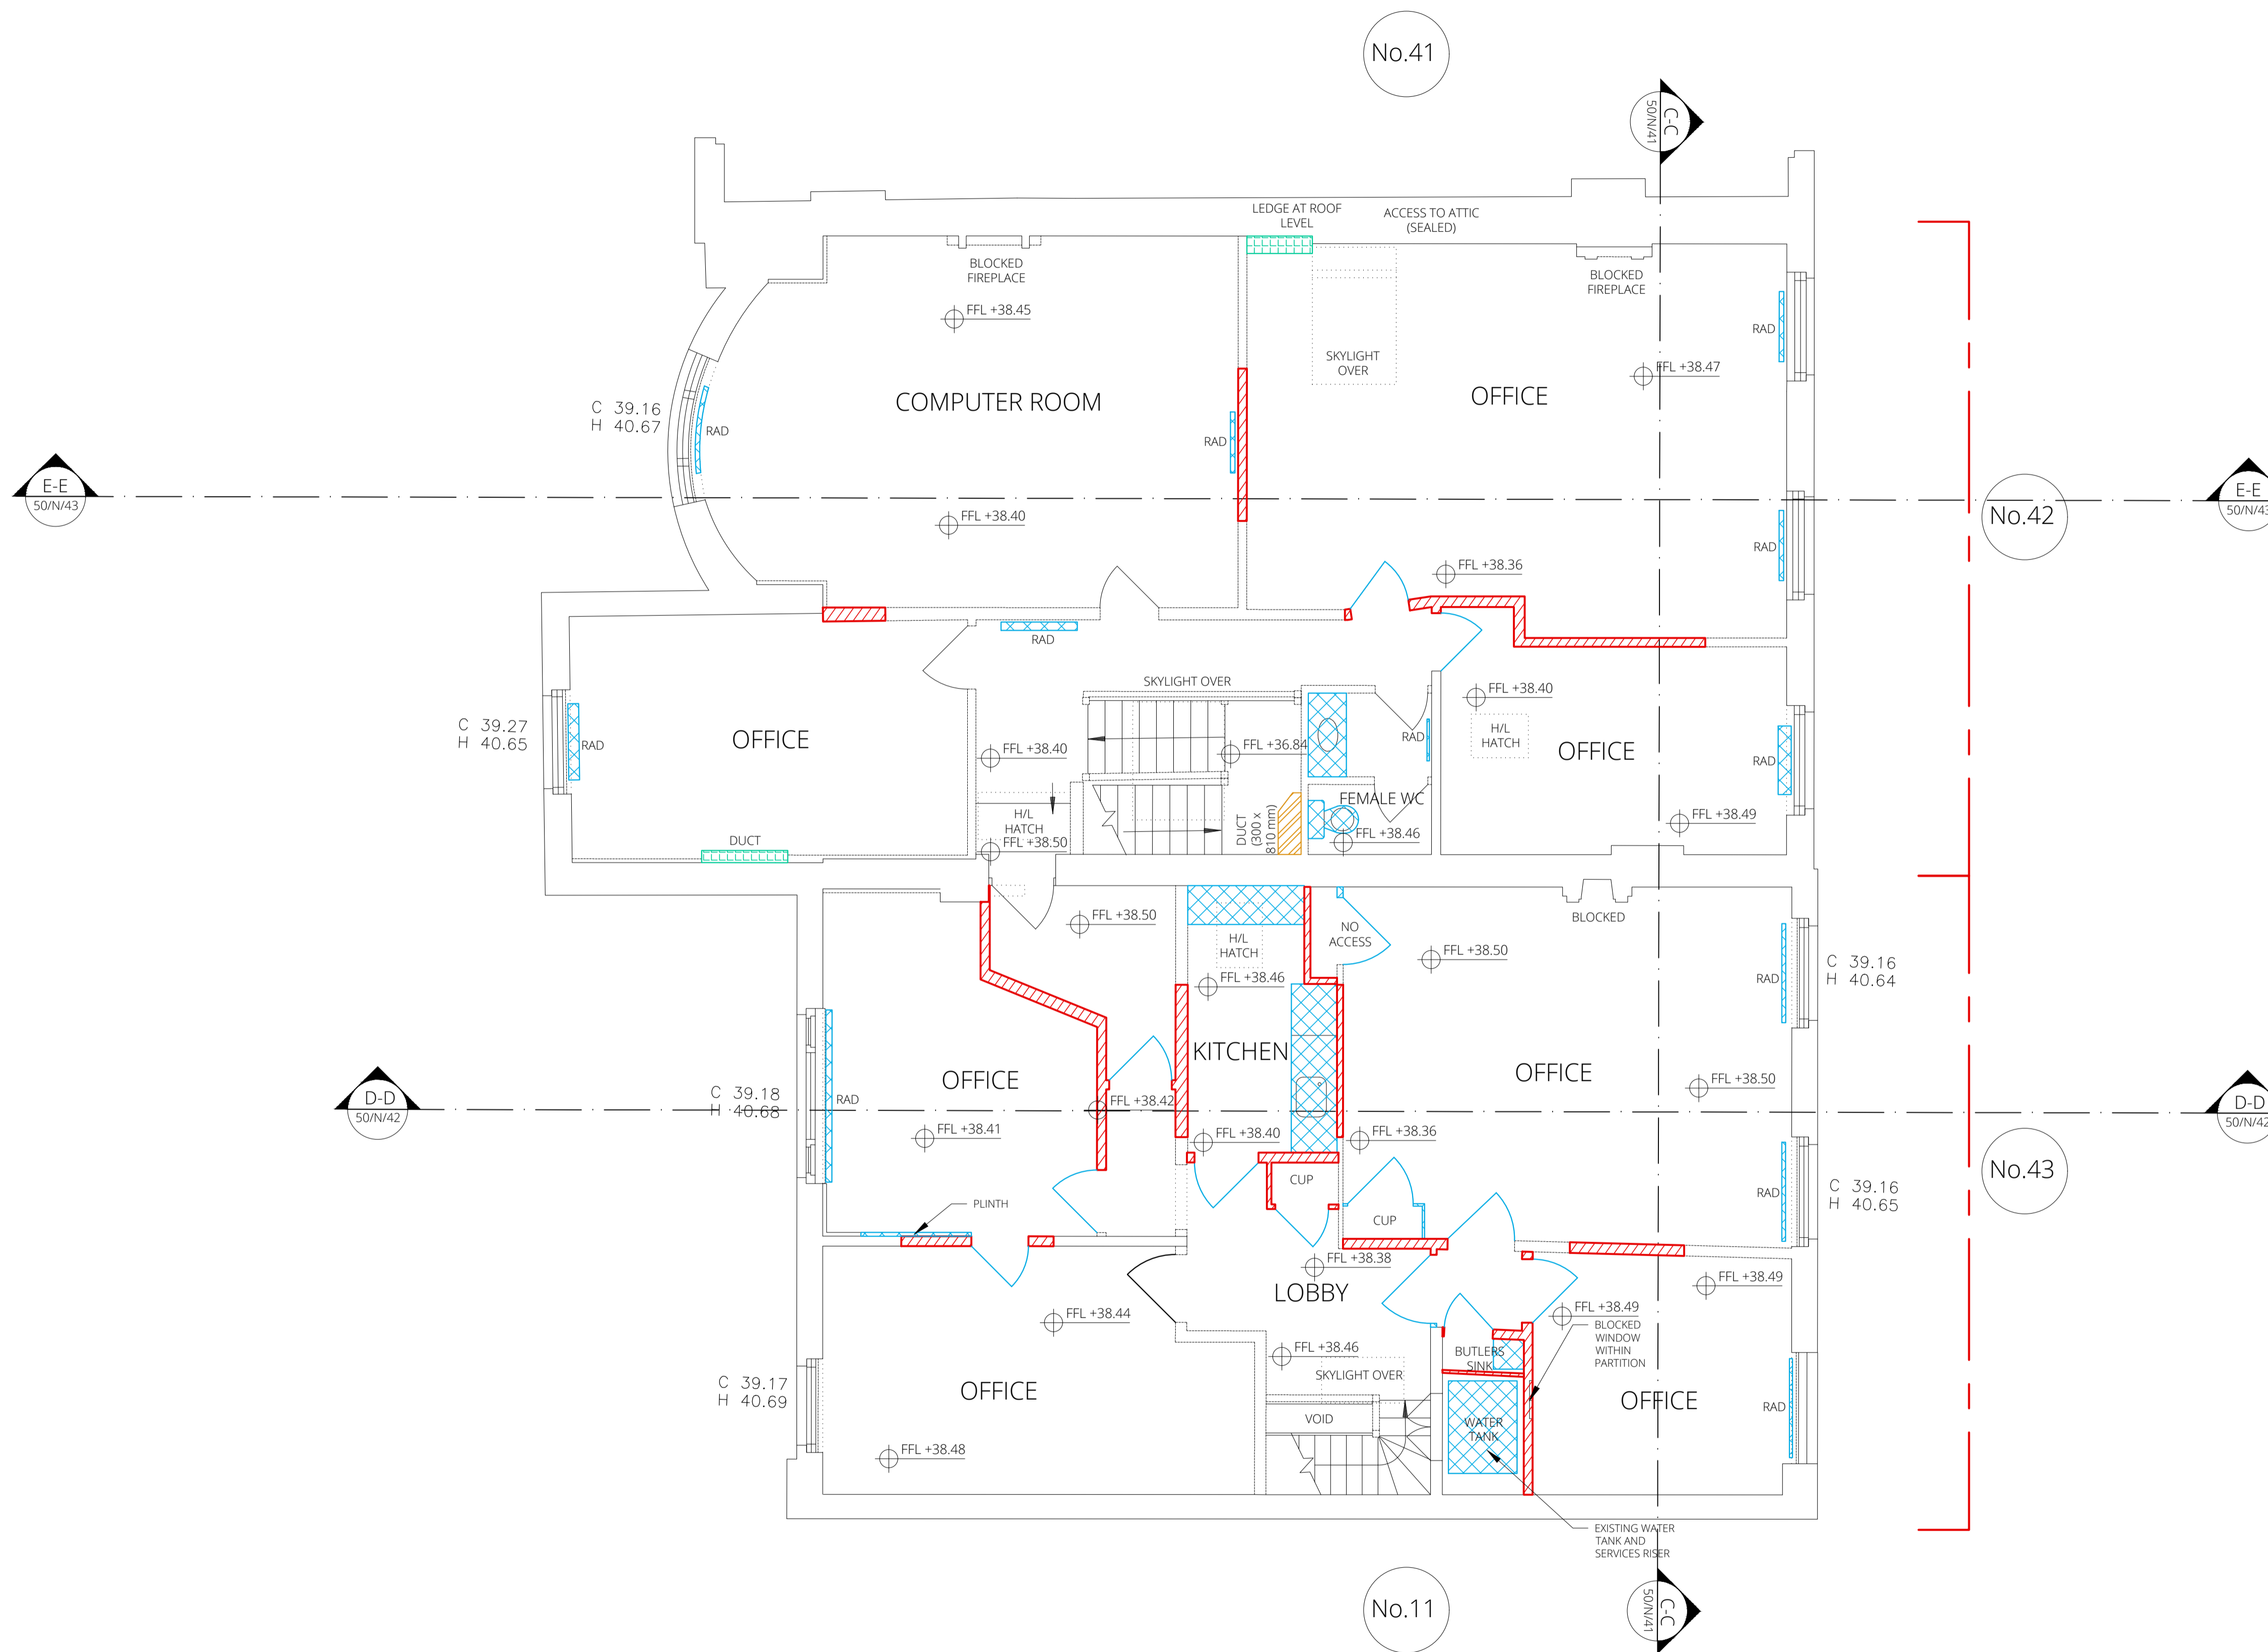

**Legend**

- Existing masonry/partition/floor to be demolished.
- Minor fittings/features/services to be removed
- Existing risers/ducts to be removed
- Existing ducts/ risers to be retained with new services incorporated

FOR PLANNING

<b>Project Ref:</b>	42-43 RUSSELL SQUARE	<b>Rev:</b>	B
<b>Subject:</b>	EXISTING THIRD FLOOR PLAN	<b>Original sheet size:</b>	A1
<b>Drwg No:</b>	42-43 RS_50_N_04		
<b>Scale:</b>	1:50		

Date	Revision	Description
27 July 2018	/	Planning & Listed Building Consent Applications
29 May 2019	A	Planning & Listed Building Consent Applications - Issued to LBC for comment
21 June 2019	B	Planning & Listed Building Consent Applications

