



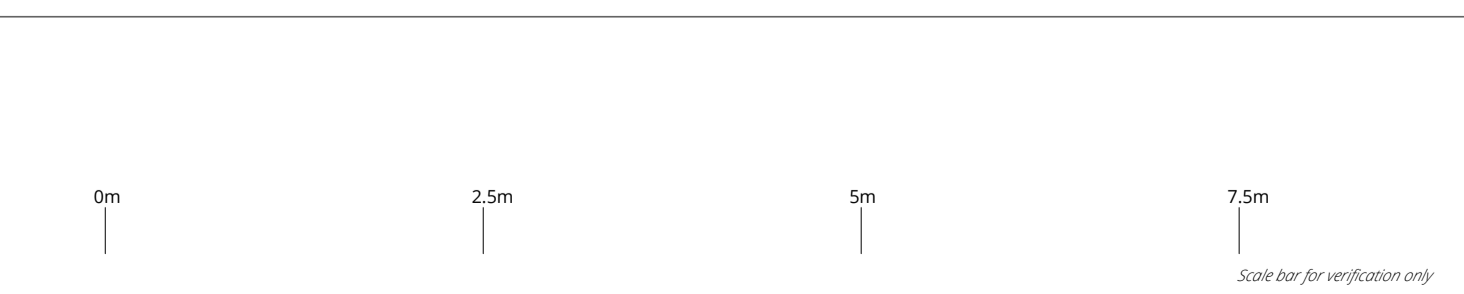


NOTES:

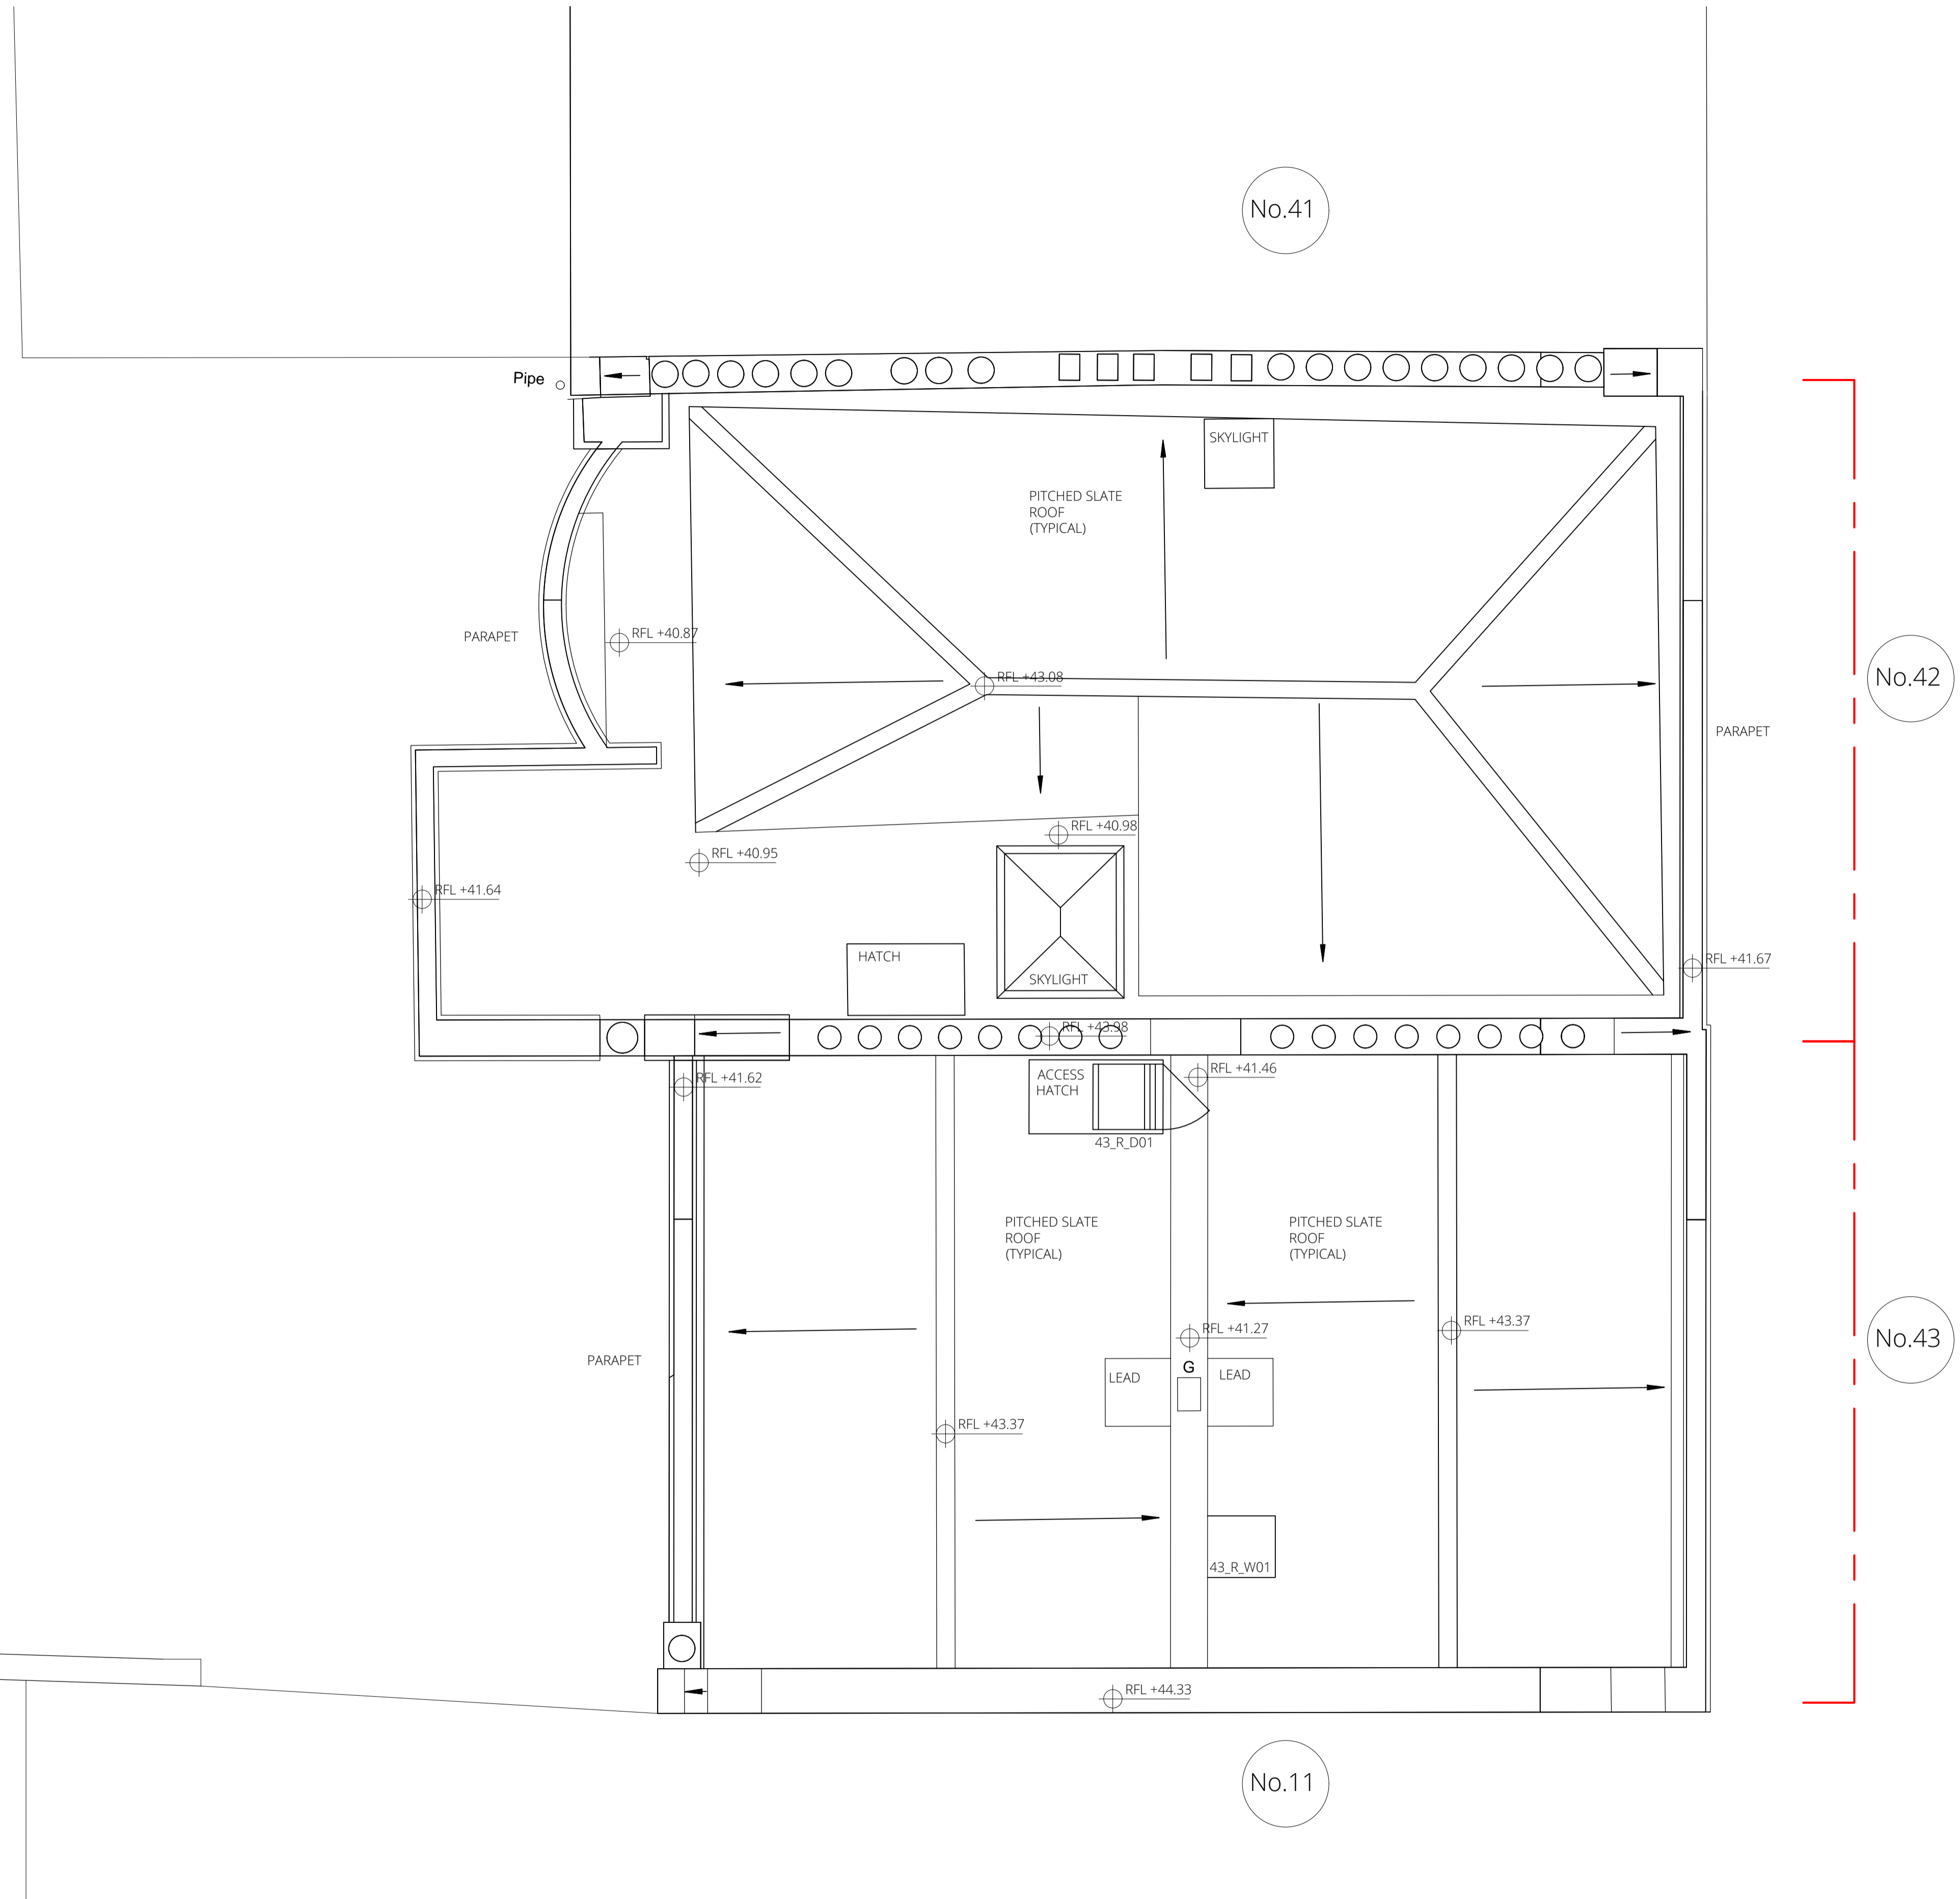

Legend

-  Existing masonry/partition/floor to be demolished.
-  Minor fittings/features/services to be removed
-  Existing risers/ducts to be removed



Date	Revision	Description
27 July 2018	/	Planning & Listed Building Consent Applications

FOR PLANNING	
Project Ref:	42-43 RUSSELL SQUARE
Subject:	EXISTING ROOF FLOOR PLAN
Drwg No :	42-43 RS_50_N_05
Scale :	1:50
Rev :	/
Original sheet size:	A1