



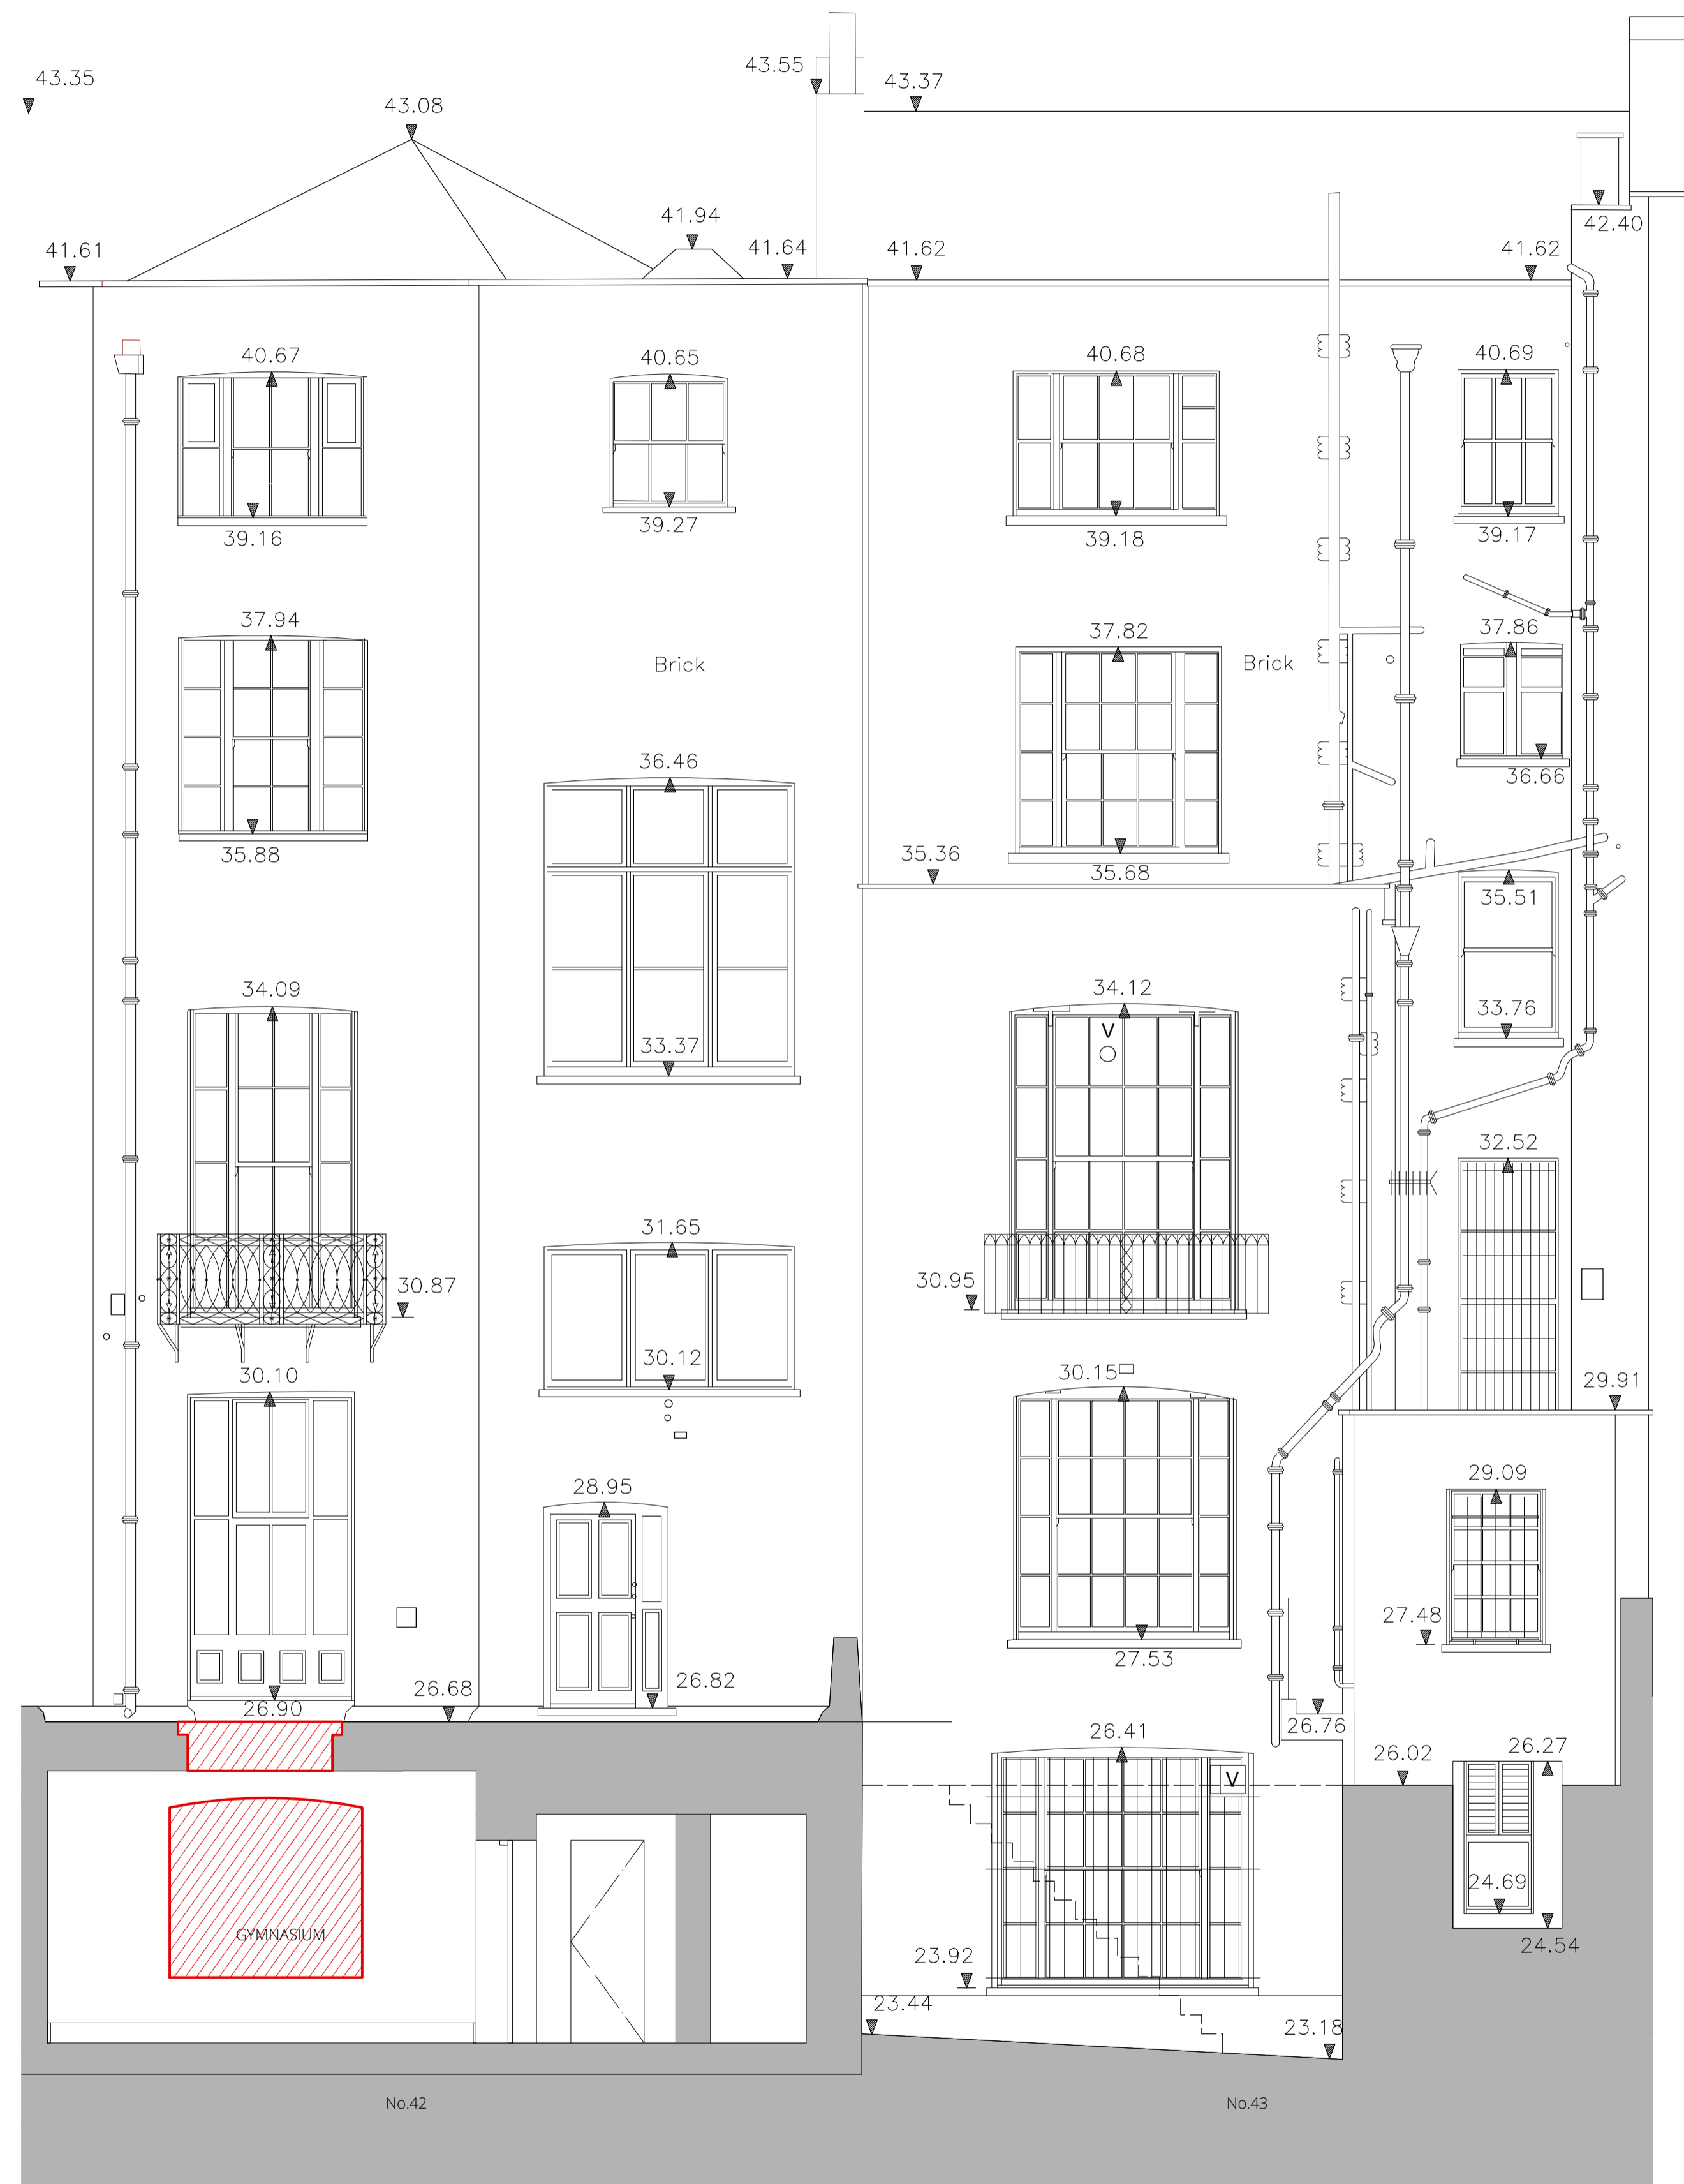


NOTES:

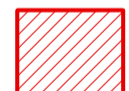


- Legend
-  Existing masonry/partition/floor to be demolished.
  -  Minor fittings/features/services to be removed
  -  Existing risers/ducts to be removed



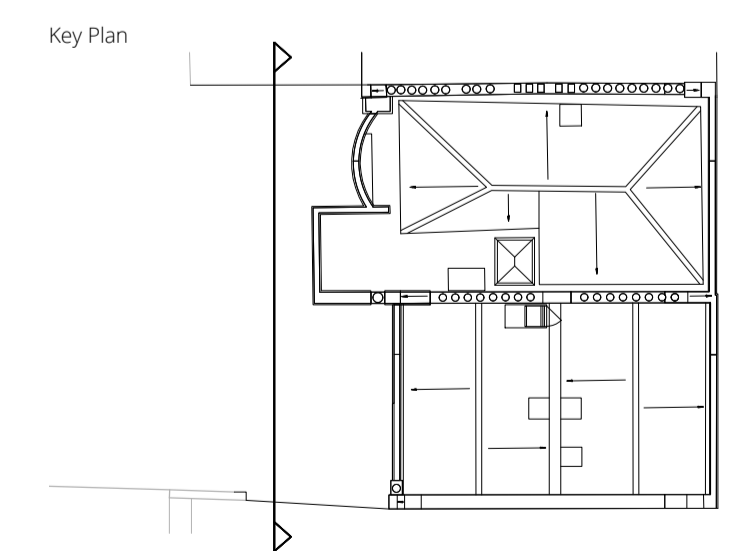FOR PLANNING

<b>Project Ref:</b>	42-43 RUSSELL SQUARE	<b>Rev:</b>	A
<b>Subject:</b>	EXISTING REAR ELEVATION	<b>Original sheet size:</b>	A1
<b>Drwg No:</b>	42-43 RS_50_N_62		
<b>Scale:</b>	1:50		

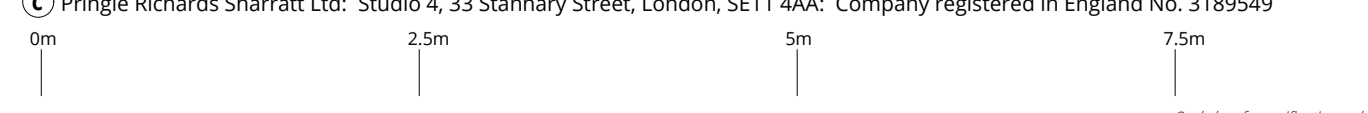Read this drawing in association with all other relevant contract documents and risk assessments  
 Do not scale from this drawing. Use figured dimensions only. All dimensions to be checked and verified by the contractor on site.  
 © Pringle Richards Sharratt Ltd: Studio 4, 33 Stannary Street, London, SE11 4AA: Company registered in England No. 3189549  
  
 Scale bar for verification only

Date	Revision	Description
27 July 2018	/	Planning & Listed Building Consent Applications
21 June 2019	A	Planning & Listed Building Consent Applications